

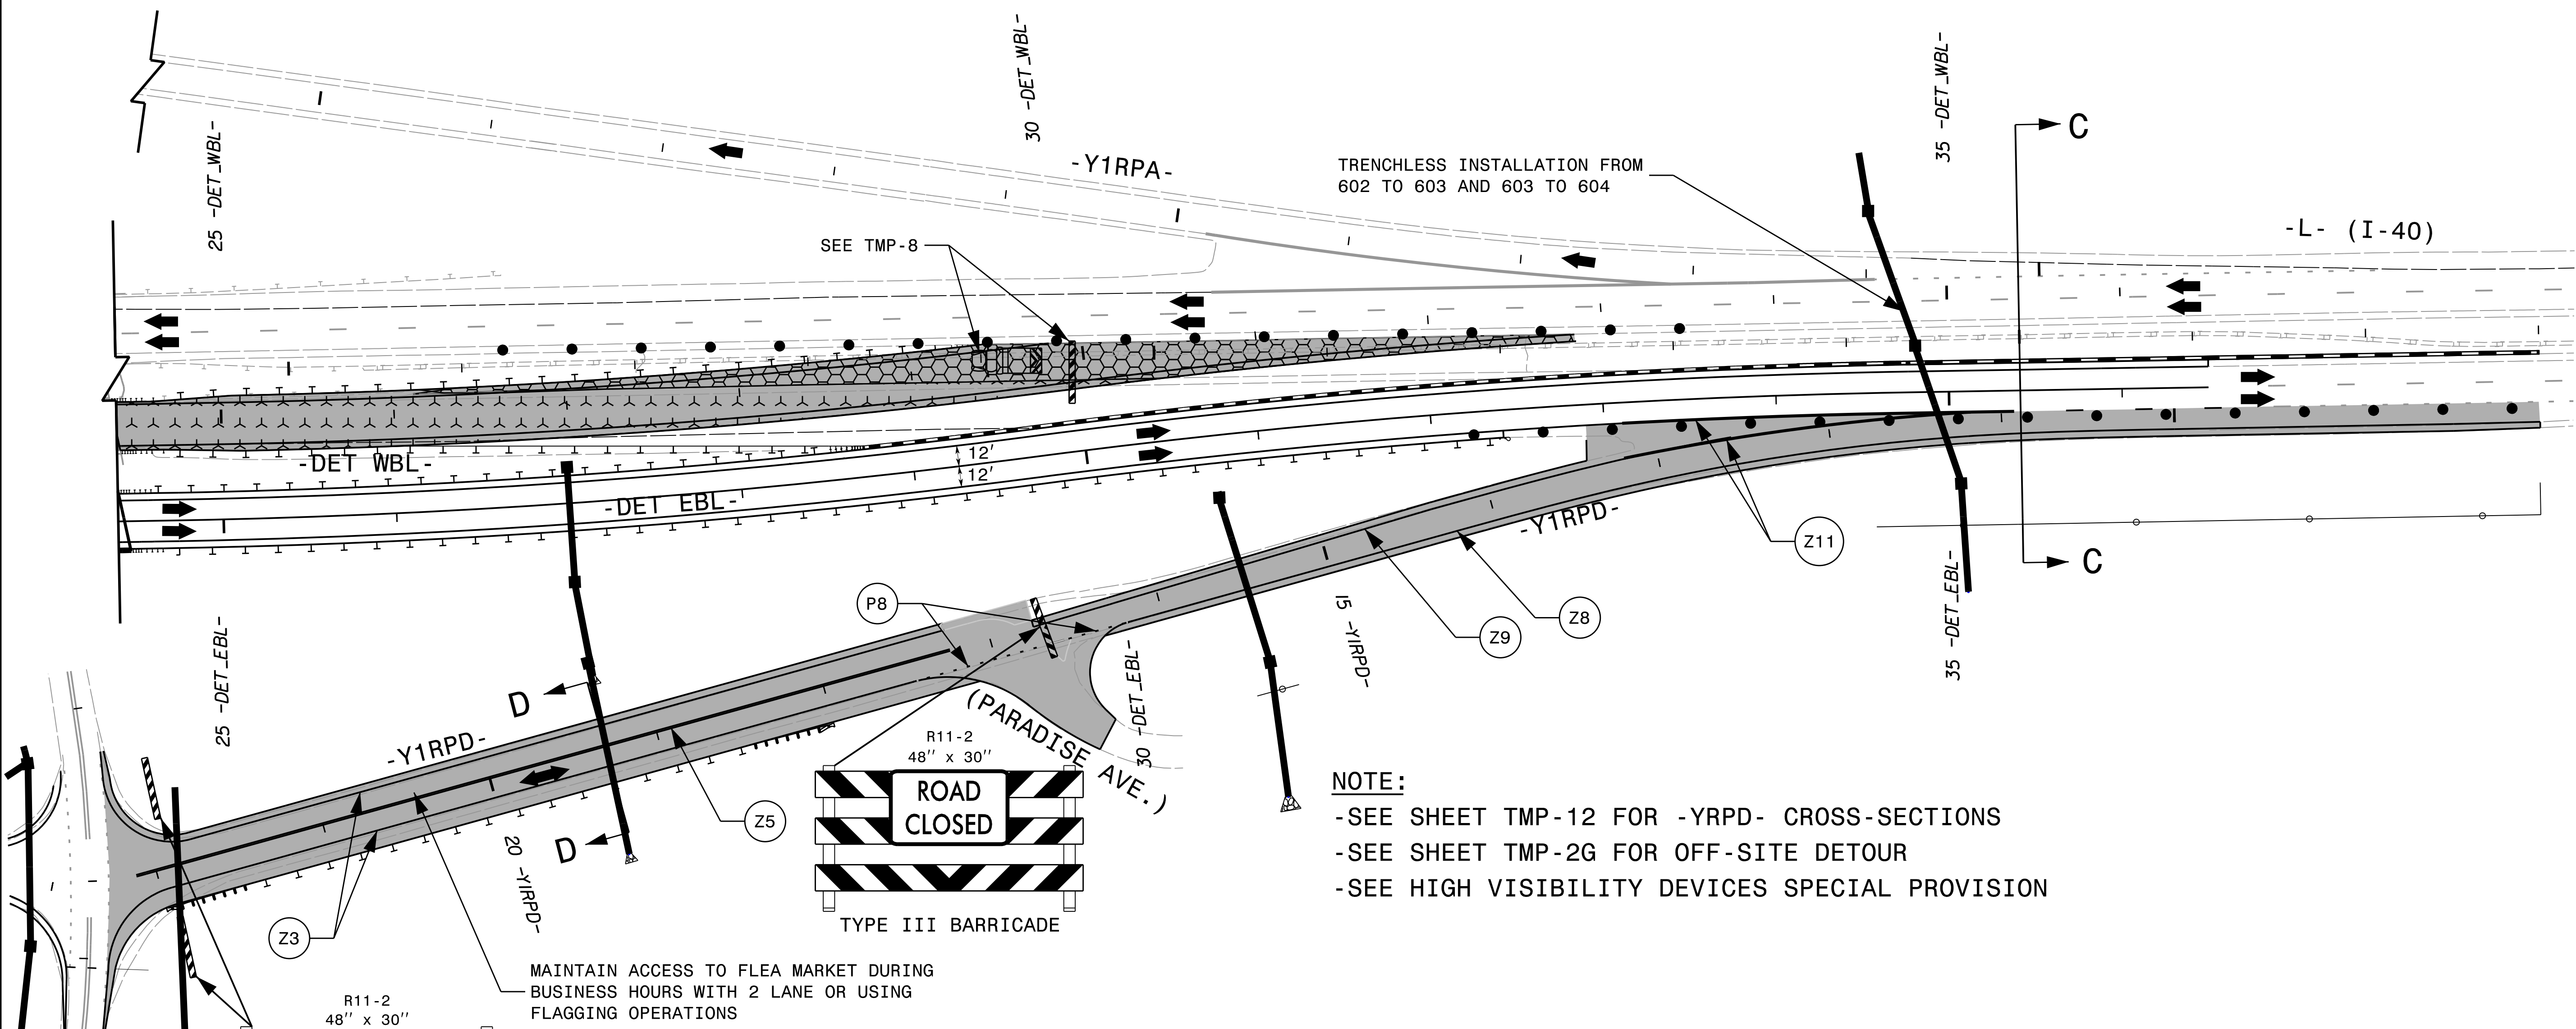


REVISIONS


PLOT DRIVER: NCDOT_pdf_color_eng_50.pit
 USER: JWILES
 DATE: 3/26/2018
 TIME: 2:15:51 PM
 FILE: p:\p\p\h\p\use\01\h\p\us\east\01\documents\3322\10001376\10070264\6.0_CAD_BIM\6.2_Work_In_Progress\TrafficControl\TCP\B-4448_TC_TMP-11.dgn

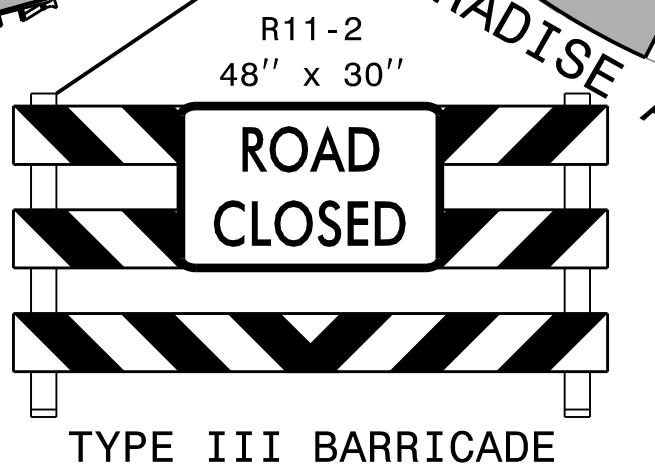


NOTE:
 -SEE SHEET TMP-12 FOR -YRPD- CROSS-SECTIONS
 -SEE SHEET TMP-2G FOR OFF-SITE DETOUR
 -SEE HIGH VISIBILITY DEVICES SPECIAL PROVISION

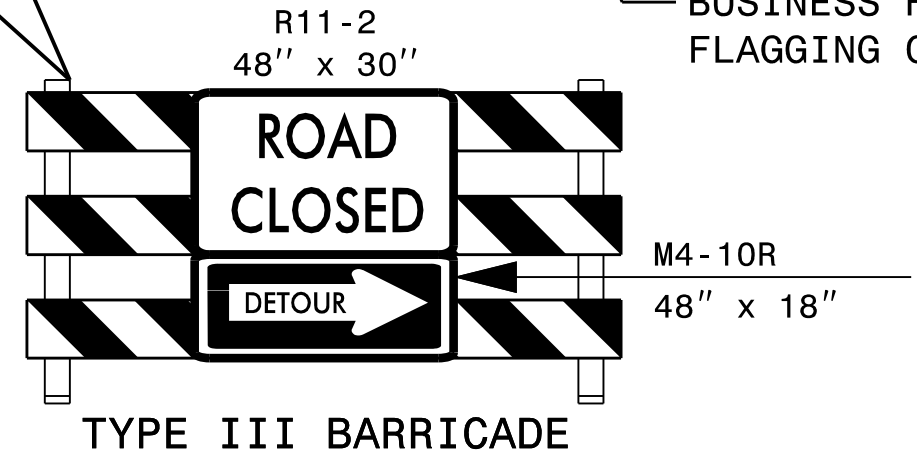

APPROVED: *Ben Schoenbauer*
 DATE: 5/4/2018
 SEAL

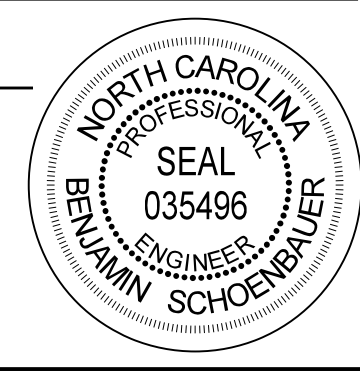

**DOCUMENT NOT CONSIDERED FINAL
 UNLESS ALL SIGNATURES COMPLETED**

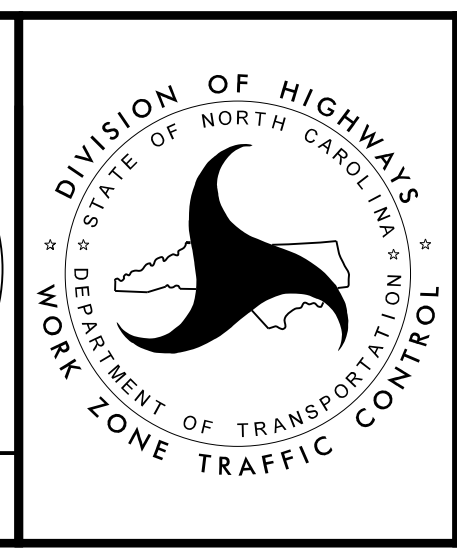

**PHASE 2
 RAMP D CLOSURE**