



SIGNS REMAIN FROM PHASE 2

NOTE:
 -SEE RSD 1205.03 SHEETS 2 AND 3 OF 3 FOR ADDITIONAL ENTRANCE AND EXIT RAMP PAVEMENT MARKING DETAILS.
 -SEE HIGH VISIBILITY DEVICES SPECIAL PROVISION

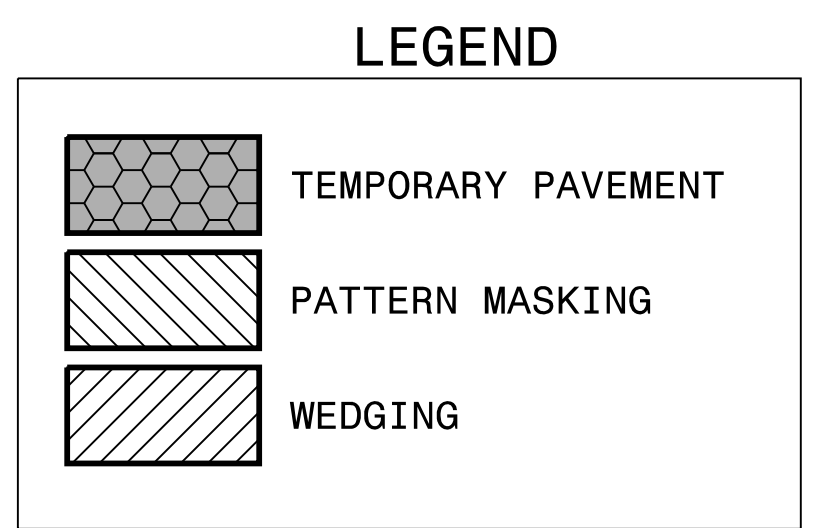

APPROVED: *Ben Schoenberger*
 DATE: 5/4/2018

SEAL

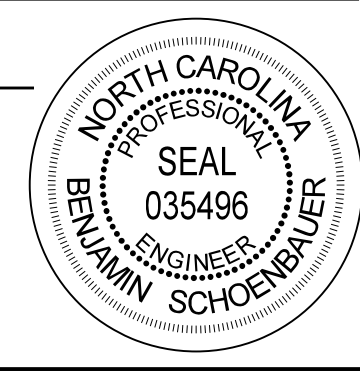

DOCUMENT NOT CONSIDERED FINAL UNLESS ALL SIGNATURES COMPLETED



PHASE 3

PLOT DRIVER: NCDOT_pdf_color_eng_50.plt
 USER: JWILES
 DATE: 3/26/2018
 TIME: 2:16:12 PM
 FILE: p:\pwhdr\users\jwiles\us_east_01\documents\3322\10001376\10070264\6.0_CAD_BITMAP\6.2_Work_In_Progress\TrafficControl\TCP\B-4448_TC_TMP-13.dgn

REVISIONS