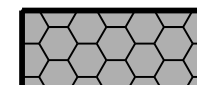




**NOTE:**  
 -SEE RSD 1205.03 SHEETS 2 AND 3 OF 3 FOR ADDITIONAL ENTRANCE AND EXIT RAMP PAVEMENT MARKING DETAILS.  
 -SEE HIGH VISIBILITY DEVICES SPECIAL PROVISION

**LEGEND**

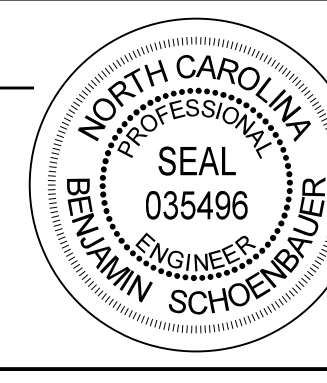
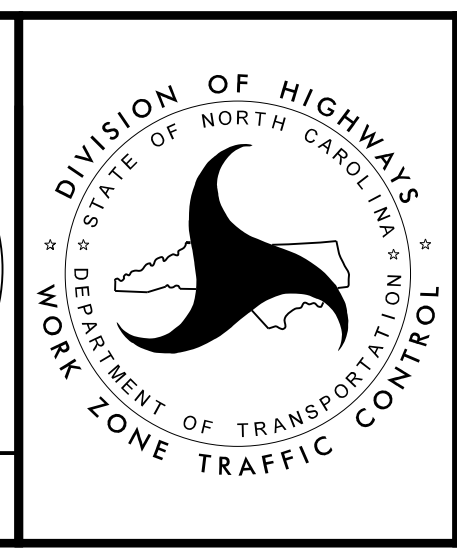
	TEMPORARY PAVEMENT
	PATTERN MASKING
	WEDGING

PLOT DRIVER: NCDOT\_pdf\_color\_eng\_50.pit  
 USER: JWILES  
 DATE: 3/26/2018  
 TIME: 2:16:35 PM  
 FILE: p:\pwhdr\users\jwiles\us\_east\_01\documents\3322\10001376\10070264\6.0\_CAD\_BITMAP\6.2\_Work\_In\_Progress\TrafficControl\TCP\B-4448\_TC\_TMP-15.dgn

REVISIONS

APPROVED: *Ben Schoenberger*  
 DATE: 5/4/2018

SEAL

PHASE 3

**DOCUMENT NOT CONSIDERED FINAL  
UNLESS ALL SIGNATURES COMPLETED**