



**NOTE:**  
 -SEE SHEET TMP-2E FOR OFF-SITE DETOUR ROUTE  
 -SEE HIGH VISIBILITY DEVICES SPECIAL PROVISION

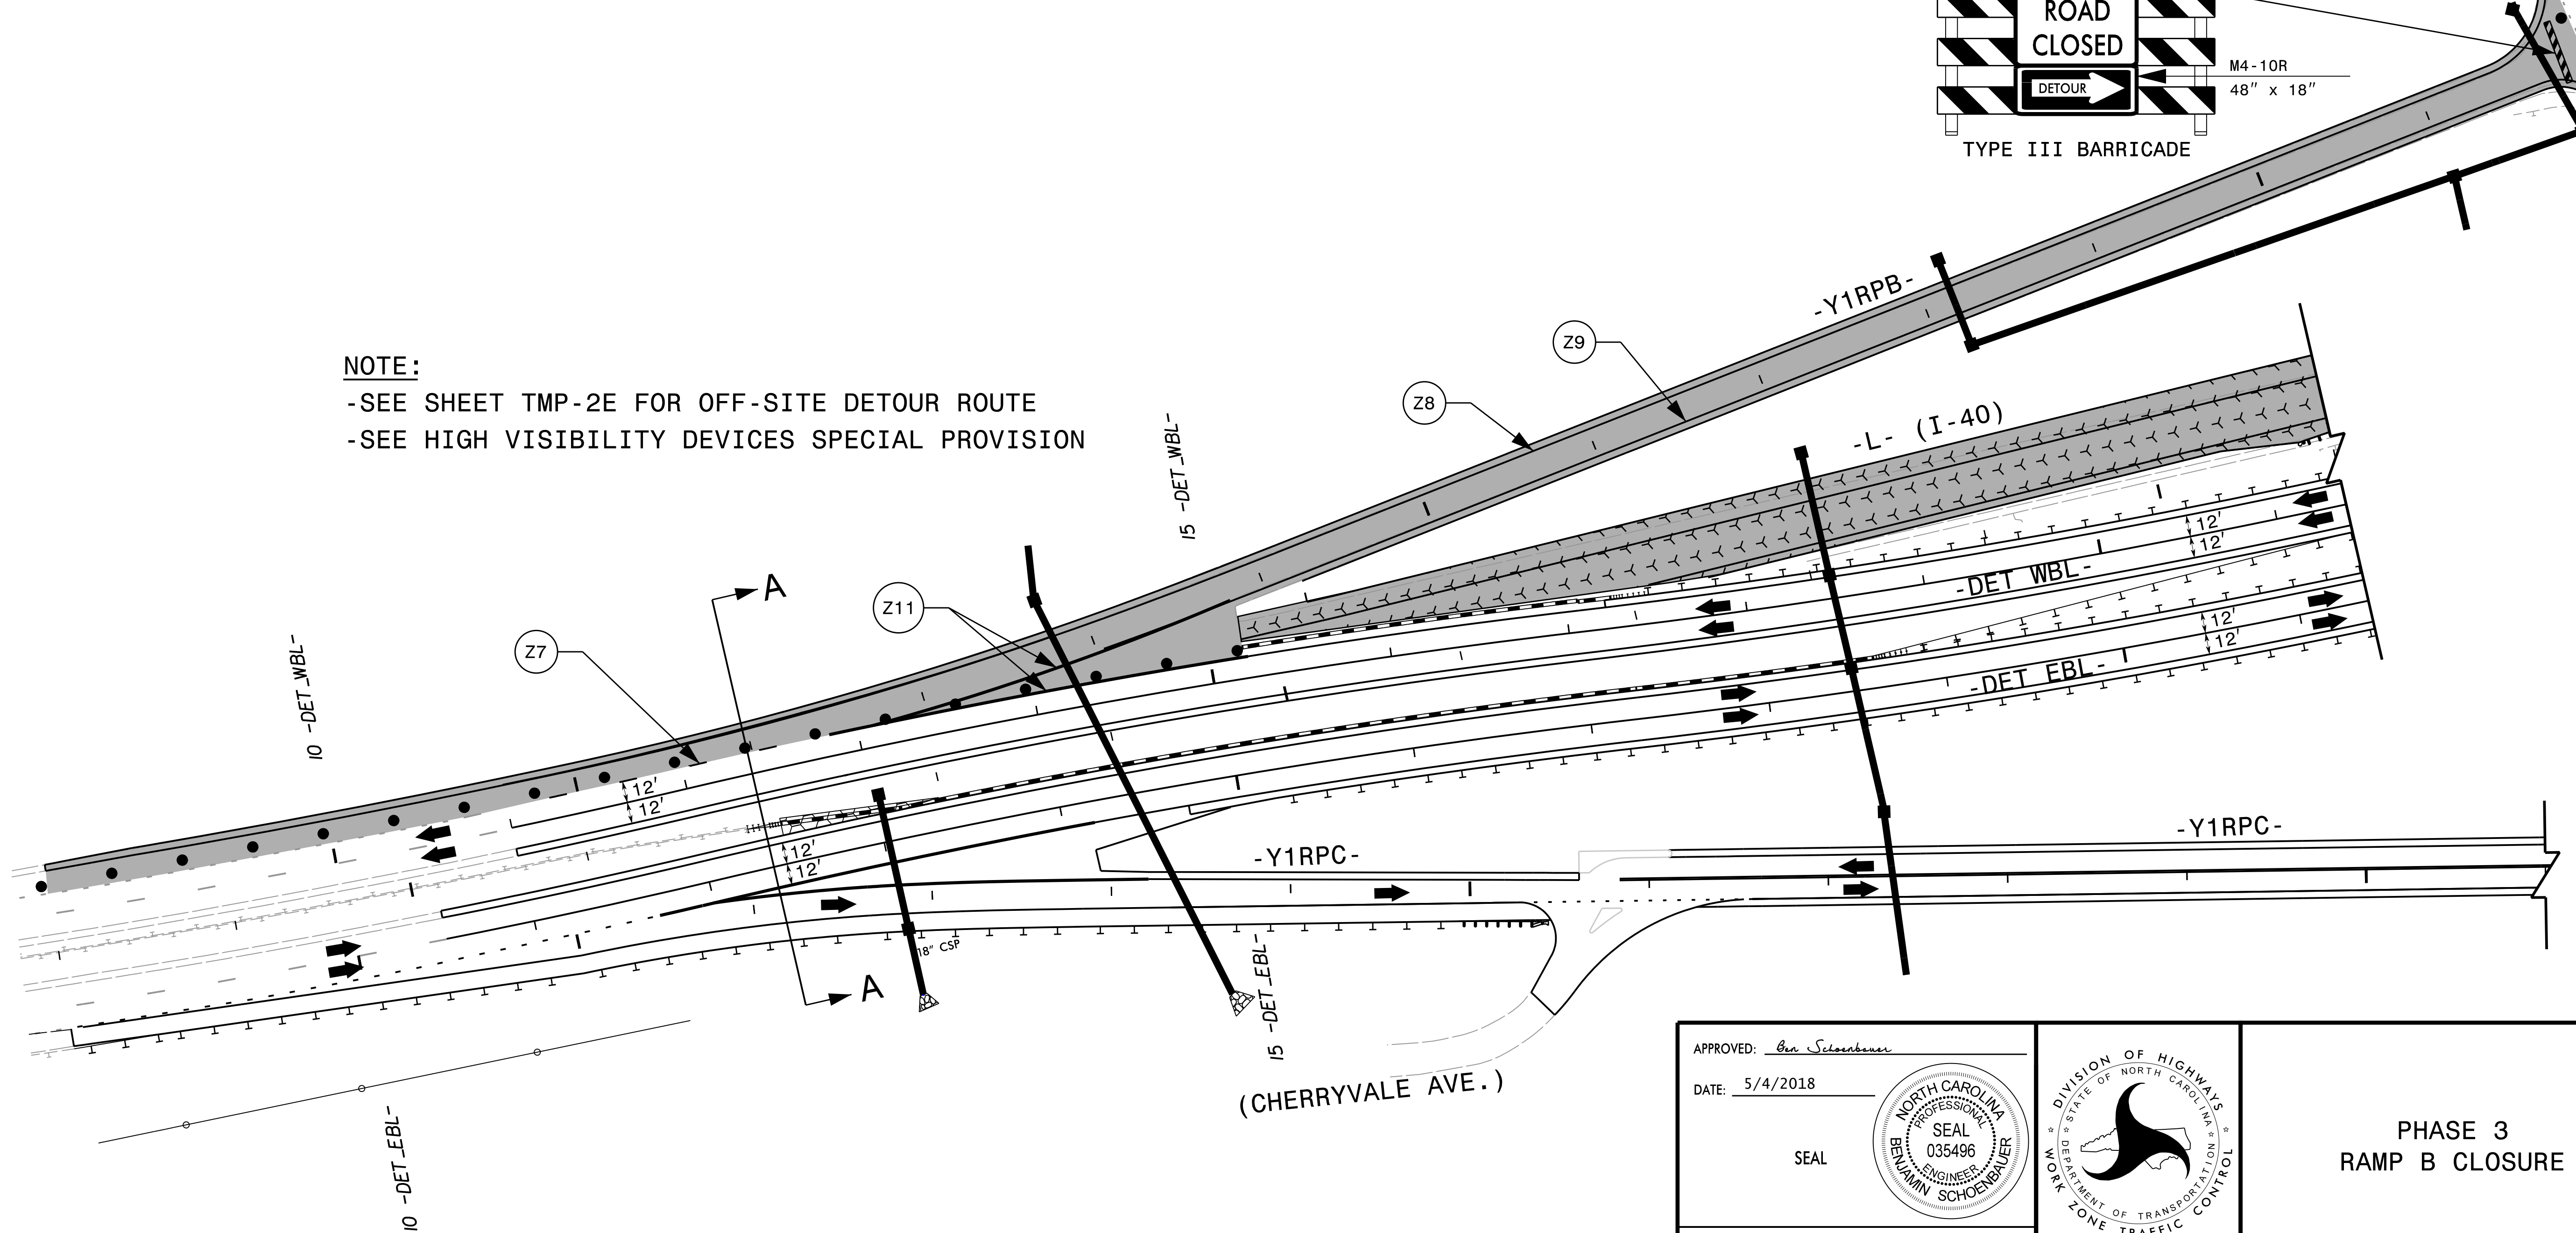

APPROVED: *Ben Schoenbauer*  
 DATE: 5/4/2018  
 SEAL  

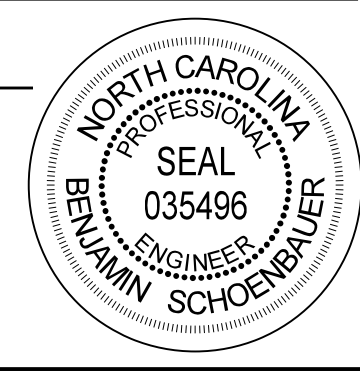


PHASE 3  
 RAMP B CLOSURE

REVISIONS

PLOT DRIVER: NCDOT\_pdf\_color\_eng\_50.pit  
 USER: JWILES  
 PENTABLE: NCDOT\_tcp.tbl  
 DATE: 3/26/2018  
 TIME: 2:16:46 PM  
 FILE: p:\p\h\p\uses\01\HDR-US\_East\_01\Documents\3322\10001376\10070264\6.0\_CAD\_BIM\6.2\_Work\_In\_Progress\TrafficControl\TCP\B-4448\_TC\_TMP-16.dgn