


NOTE:
 -SEE SHEET TMP-2D FOR OFF-SITE DETOUR ROUTE
 -SEE HIGH VISIBLY DEVICES SPECIAL PROVISION

APPROVED: *Ben Schoenbauer*
 DATE: 5/4/2018
 SEAL
 NORTH CAROLINA PROFESSIONAL ENGINEER
 BENJAMIN SCHOENBAUER
 035496

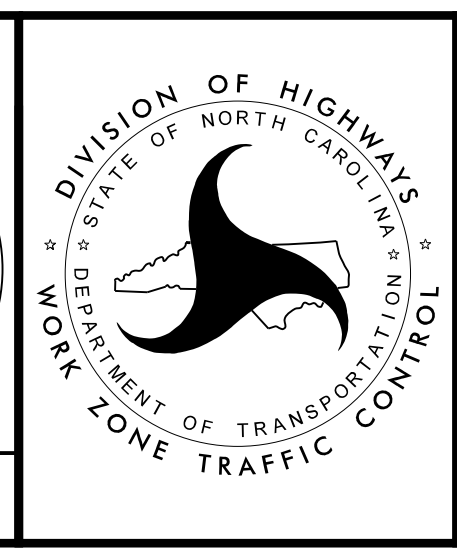

**PHASE 3
 RAMP A CLOSURE**

PLOT DRIVER: NCDOT_pdf_color_eng_50.plt
 USER: JWILES
 DATE: 3/26/2018
 TIME: 2:16:57 PM
 FILE: p:\p\h\p\uses\01\HDR_US_East_01\Documents\3322\10001376\10070264\6.0_CAD_BIM\6.2_Work_In_Progress\TrafficControl\TCP\B-4448_TC_TMP-17.dgn

REVISIONS