

SHORING I.D. NO.	ESTIMATED AVERAGE HEIGHT (FT.)	MAX HEIGHT (FT.)	BEGIN STA. (OFFSET)	END STA. (OFFSET)	AREA (SQ. FT)
7	14.0	28.0	-L- 27+47± 61.5 (RT)	-L- 28+11± 61.5 (RT)	896.0
8	14.0	26.0	-L- 28+60± 61.5 (RT)	-L- 29+50± 61.5 (RT)	1260.0


PLOT DRIVER: NCDOT\_pdf\_color\_eng\_50.plt  
 USER: JWILES  
 DATE: 4/2/2018  
 TIME: 7:59:17 PM  
 FILE: p:\pwhdr\users\jwiles\us\_east\_01\Documents\3322\10001376\10070264\6.0\_CAD\_BITMAP\6.2\_Work\_In\_Progress\TrafficControl\TCP\B-4448\_TC\_TMP-19.dgn

REVISIONS

APPROVED: *Ben Schoenberger*  
 DATE: 5/4/2018

SEAL

**NORTH CAROLINA PROFESSIONAL ENGINEER**  
 SEAL  
 035496  
 BENJAMIN SCHOENBERGER

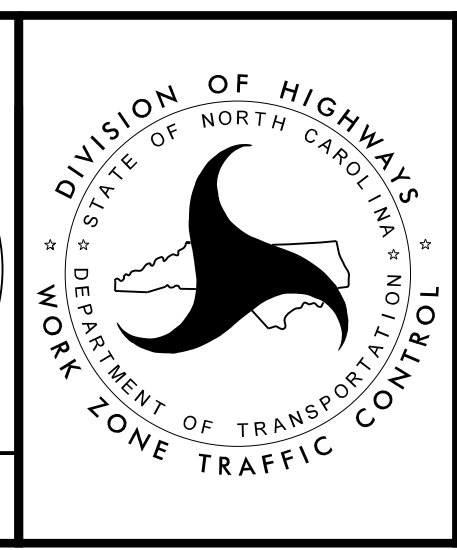

PHASE 4

**DOCUMENT NOT CONSIDERED FINAL UNLESS ALL SIGNATURES COMPLETED**