


NOTE:

- SEE RSD 1205.03 SHEETS 2 AND 3 OF 3 FOR ADDITIONAL ENTRANCE AND EXIT RAMPPAVEMENT MARKING DETAILS.
- SEE HIGH VISIBILITY DEVICES SPECIAL PROVISION.
- SEE FINAL PAVEMENT MARKING PLAN FOR ADDITIONAL DETAILS.

APPROVED: *Ben Schoenberger*
 DATE: 5/4/2018
 SEAL

 DOCUMENT NOT CONSIDERED FINAL
 UNLESS ALL SIGNATURES COMPLETED

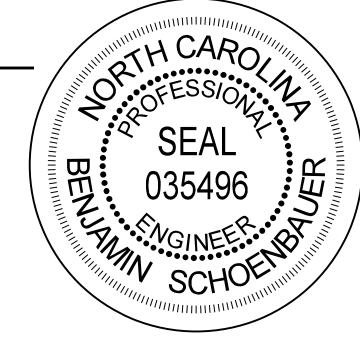

PHASE 4

PLOT DRIVER: NCDOT_pdf_color_eng_50.plt
 USER: JWILES
 DATE: 3/26/2018
 TIME: 2:17:37 PM
 FILE: p:\pwhdr\users\jwiles\us_east_01\documents\3322\10001376\10070264\6.0_CAD_BIM\6.2_Work_In_Progress\TrafficControl\TCP\B-4448_TC_TMP-20.dgn

REVISIONS