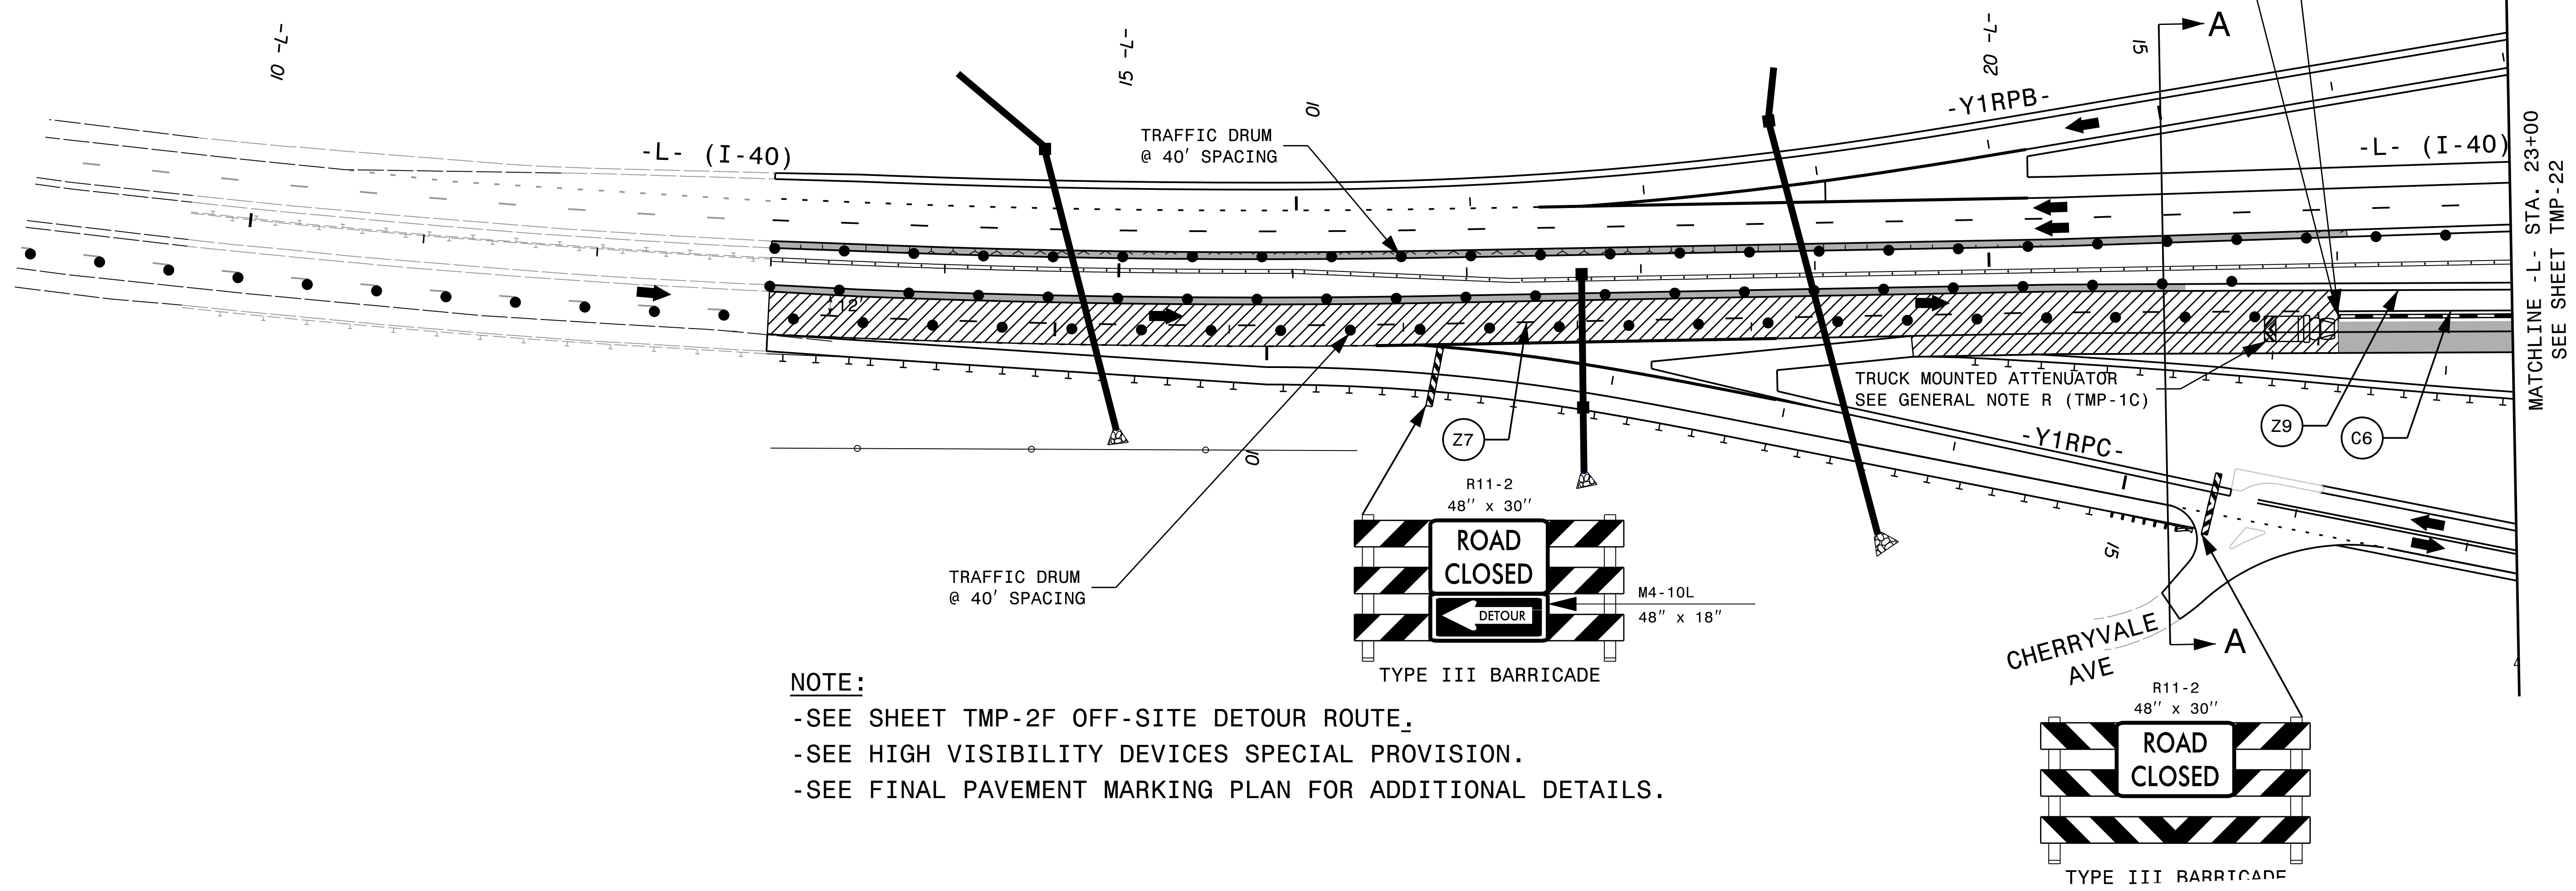


BEGIN C6 PAVEMENT MARKING
-L- STA. 22+00±, 29.3' RT

BEGIN PCB -L- STA. 22+00±, 32.3' RT



NOTE:

- SEE SHEET TMP-2F OFF-SITE DETOUR ROUTE.
- SEE HIGH VISIBILITY DEVICES SPECIAL PROVISION.
- SEE FINAL PAVEMENT MARKING PLAN FOR ADDITIONAL DETAILS.

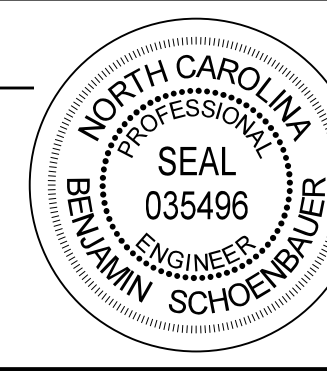
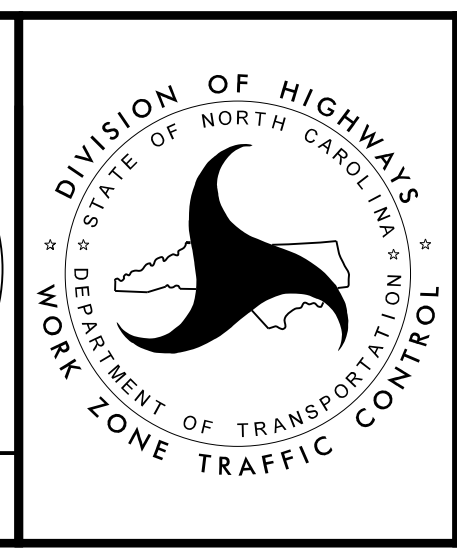
REVISIONS

PLOT DRIVER: NCDOT_pdf_color_eng_50.plt
 USER: JWILES
 DATE: 3/26/2018
 TIME: 2:17:49 PM
 FILE: p:\pwhdr\users\jwiles\us_east_01\documents\3322\10001376\10070264\6.0_CAD_BITMAP\6.2_Work_In_Progress\TrafficControl\TCPB-4448_TC_TMP-21.dgn

APPROVED: *Ben Schoenberger*

DATE: 5/4/2018

SEAL

PHASE 5
STEP 1