
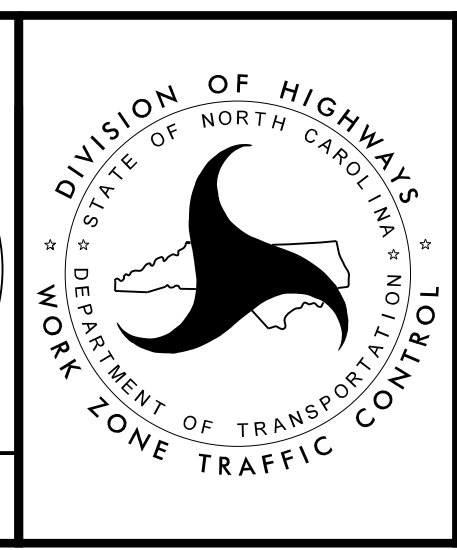


NOTE:
 -SEE SHEET TMP-2G FOR OFF-SITE DETOUR.
 -SEE HIGH VISIBILITY DEVICES SPECIAL PROVISION.
 -SEE FINAL PAVEMENT MARKING PLAN FOR ADDITIONAL DETAILS.

REVISIONS

PLOT DRIVER: NCDOT_pdf_color_eng_50.plt
 USER: JWILES
 DATE: 3/26/2018
 TIME: 2:18:12 PM
 FILE: p:\pwhdr\users\jwiles\us_east_01\documents\3322\10001376\10070264\6.0_CAD_BITMAP\6.2_Work_In_Progress\TrafficControl\TCP-B-4448_TC_TMP-23.dgn

APPROVED: *Ben Schoenberger*
 DATE: 5/4/2018
 SEAL

PHASE 5
STEP 1

**DOCUMENT NOT CONSIDERED FINAL
UNLESS ALL SIGNATURES COMPLETED**