

SIGNS FROM PHASE 1

SIGNS FROM PHASE 1


NOTE:

- SEE RSD 1205.03 SHEETS 2 AND 3 OF 3 FOR ADDITIONAL ENTRANCE AND EXIT RAMP PAVEMENT MARKING DETAILS.
- SEE HIGH VISIBILITY DEVICES SPECIAL PROVISION
- SEE FINAL PAVEMENT MARKING PLAN FOR ADDITIONAL DETAILS.


APPROVED: *Ben Schoenberger*

DATE: 5/4/2018

SEAL

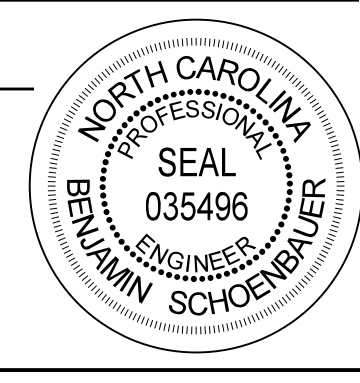

DOCUMENT NOT CONSIDERED FINAL UNLESS ALL SIGNATURES COMPLETED

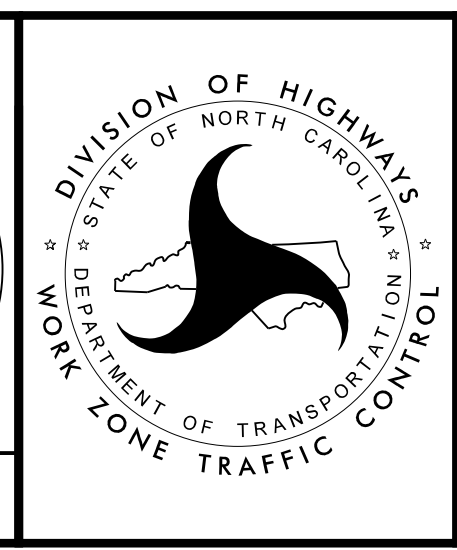

PHASE 5
STEP 2

PLOT DRIVER: NCDOT_pdf_color_eng_50.plt
 USER: JWILES
 DATE: 3/26/2018
 TIME: 2:18:22 PM
 FILE: p:\pwhdr\users\jwiles\us_east_01\Documents\3322\10001376\10070264\6.0_CAD_BITMAP\6.2_Work_In_Progress\TrafficControl\TCP\B-4448_TC_TMP-24.dgn

REVISIONS

MATCHLINE -L- STA. 23+00
SEE SHEET TMP-25