


8/23/99

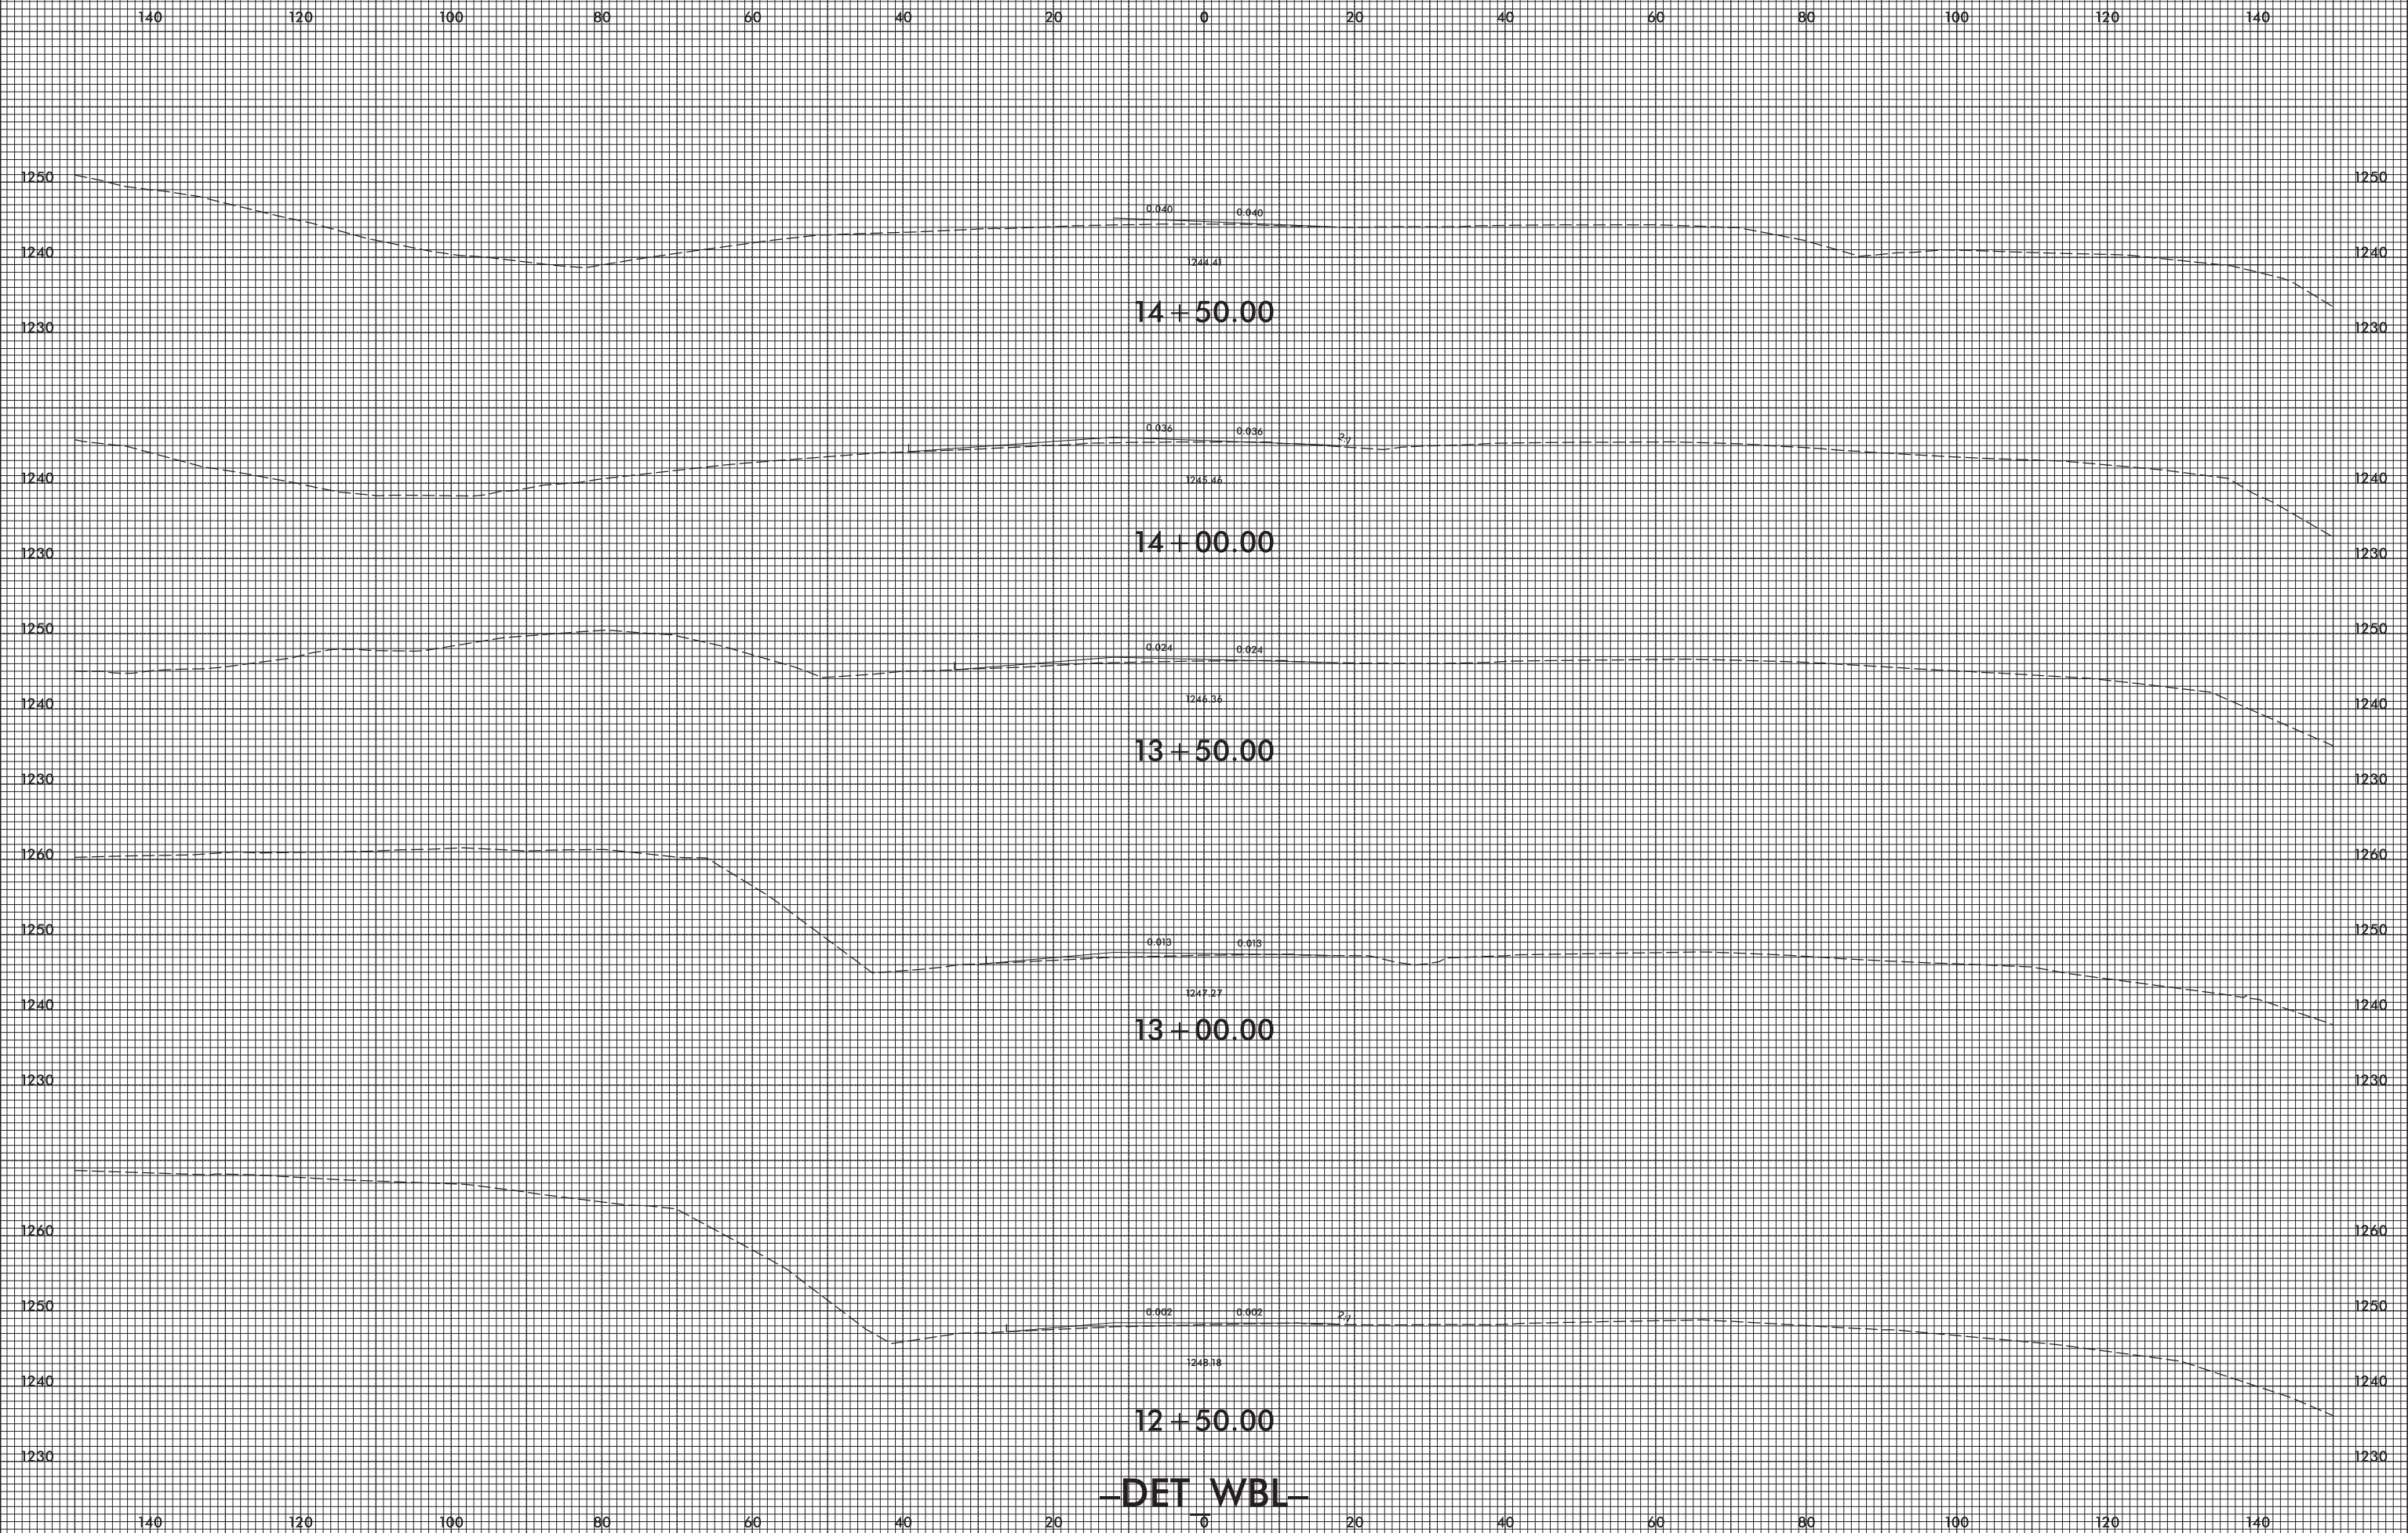

PROJ. REFERENCE NO.  
B-4448

SHEET NO.  
X-34



3/5/2008  
I:\S\B\4448\_Rdy\_xpl\_DET\_WBL.dgn  
JSE:Rajoung