

**This electronic collection of documents is provided
for the convenience of the user
and is Not a Certified Document –**

**The documents contained herein were originally issued
and sealed by the individuals whose names and license
numbers appear on each page, on the dates appearing
with their signature on that page.**


**This file or an individual page
shall not be considered a certified document.**

**STATE OF NORTH CAROLINA
DEPARTMENT OF TRANSPORTATION**

SIGNING PLAN

BURKE COUNTY

**LOCATION: BRIDGES Nos. 149 & 150 ON I-40 (EXIT 112)
OVER SR 1744 (MINERAL SPRINGS MOUNTAIN RD)**

<small>PROJECT REFERENCE NO.</small> B-4448	<small>SHEET NO.</small> SIGN-01
<small>DocuSigned by:</small> <i>Renee B. Roach</i> <small>B3CB6F7CF4840D...</small>	
<small>APPROVED:</small>	
<small>DATE:</small> 4/2/2018	
<small>SEAL</small> 	
DOCUMENT NOT CONSIDERED FINAL UNLESS ALL SIGNATURES COMPLETED	

T.I.P.: B-4448

CONTRACT: C204072

ROADWAY STANDARD DRAWING

THE FOLLOWING ROADWAY STANDARDS AS APPEAR IN "ROADWAY STANDARD DRAWINGS" - PROJECT SERVICES UNIT - N.C. DEPARTMENT OF TRANSPORTATION - RALEIGH, N.C., DATED JANUARY 2018 ARE APPLICABLE TO THIS PROJECT AND BY REFERENCE HEREBY ARE CONSIDERED A PART OF THESE PLANS:

STD. NO.	TITLE
901.10	TYPE 'A' SIGNS
901.20	TYPE 'B' SIGNS
901.50	ARROWS AND SHIELDS
901.70	SIGN STRINGERS AND SUPPORT SPACING
901.80	SIGN MOUNTING DETAILS - FOR TYPE A AND TYPE B SIGNS
903.10	GROUND MOUNTED SIGN SUPPORTS
904.10	ORIENTATION OF GROUND MOUNTED SIGNS
904.20	SECONDARY SIGN MOUNTING
904.50	MOUNTING OF TYPE 'D', 'E' AND 'F' SIGNS ON 'U' CHANNEL POSTS

GENERAL NOTES

- . SIGNS FURNISHED BY STATE
- . CONFIRM IN WRITING AT LEAST 4 MONTHS IN ADVANCE, THE ACTUAL DATE THE DEPARTMENT FURNISHED SIGNS WILL BE REQUIRED.
- . ALL TYPE 'D' SIGNS SHALL BE MOUNTED ON TWO U-CHANNEL POSTS UNLESS OTHERWISE INDICATED ON THE PLANS.
- . IF REMOVAL OR RELOCATION OF SIGNS ON PRIVATE STREET (NON-STATE MAINTAINED) IS REQUIRED DUE TO CONSTRUCTION, THE CONTRACTOR SHALL INFORM THE ENGINEER. THE WORK WILL BE COMPLETED BY OTHERS.
- . WHEN NOT STATIONED OR DIMENSIONED ON PLANS, ALL 'E' AND 'F' SIGNS SHALL BE FIELD LOCATED BY THE ENGINEER
- . ALL EXISTING SIGNS ON "U" CHANNEL POST WITHIN THE PROJECT LIMITS SHALL BE REMOVED AND DISPOSED OF UNLESS OTHERWISE NOTED ON PLANS.
- . THE BACKGROUND FOR TYPE E & F SIGNS SHALL BE TYPE C REFLECTIVE SHEETING.
- . DO NOT BEGIN FABRICATION FOR TYPES A & B SIGNS MOUNTED ON OVERHEAD STRUCTURES OR STEEL SUPPORTS UNTIL "S" DIMENSIONS HAVE BEEN FIELD VERIFIED.
- . SEE ROADWAY PLANS FOR GUARD/GUIDE RAIL DETAILS.

SUMMARY OF QUANTITIES

ITEM NO.		ITEM DESCRIPTION	QUANTITY	UNIT
DESC. NO.	SECT. NO.			
4048000000	902	REINFORCED CONCRETE SIGN FOUNDATION	11	C.Y.
4054000000	902	PLAIN CONCRETE SIGN FOUNDATION	1	C.Y.
4060000000	903	SUPPORTS, BREAKAWAY STEEL BEAM	4896	LB.
4066000000	903	SUPPORTS, SIMPLE STEEL BEAM	3653	LB.
4072000000	903	SUPPORTS, 3 LB STEEL U-CHANNEL	805	L.F.
4096000000	904	SIGN ERECTION, TYPE D	6	EA.
4102000000	904	SIGN ERECTION, TYPE E	33	EA.
4108000000	904	SIGN ERECTION, TYPE F	6	EA.
4110000000	904	SIGN ERECTION, TYPE A (GROUND MOUNTED)	6	EA.
4110000000	904	SIGN ERECTION, TYPE B (GROUND MOUNTED)	4	EA.
4116100000	904	SIGN ERECTION, RELOCATE SIGN TYPE D (GROUND MOUNTED)	2	EA.
4152000000	907	DISPOSAL OF SIGN SYSTEM, STEEL BEAM	6	EA.
4155000000	907	DISPOSAL OF SIGN SYSTEM, U-CHANNEL	42	EA.
4192000000	907	DISPOSAL OF SUPPORT, U-CHANNEL	2	EA.
4238000000	907	DISPOSAL OF SIGN, D, E OR F	1	EA.

PROJECT NOTES


- 1 DISPOSAL OF SIGN SYSTEM, U-CHANNEL
- 2 DISPOSAL OF SIGN SYSTEM, STEEL BEAM
- 3 DISPOSAL OF SIGN, D, E OR F
- 4 RELOCATE SIGN, TYPE D
- 5 DISPOSAL OF SUPPORT, U-CHANNEL
- 6 SIGN SYSTEM TO BE HANDLE BY OTHERS

INDEX

SHEET NO.	DESCRIPTION
SIGN-1	TITLE SHEET
SIGN-2	SUPPORT INFORMATION
SIGN-3-3A	E AND F SHEETS
SIGN-4-4B	SIGN DESIGNS
SIGN-5-6	SIGNING PLAN SHEETS

PLAN PREPARED BY: N.C.D.O.T. SIGNING AND DELINEATION UNIT

K. L. JORDAN SIGNING & DELINEATION REGIONAL ENGINEER
J. G. MARTINEZ SIGNING & DELINEATION PROJECT DESIGN ENGINEER

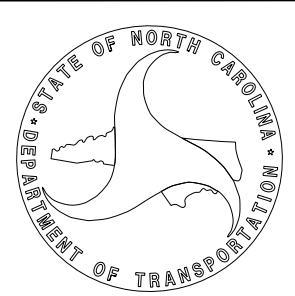

SIGN NUMBER: 101A,102A,103A,104A TYPE: B QUANTITY: 4 SIGN WIDTH: 11'-0" HEIGHT: 2'-6" TOTAL AREA: 27.5 Sq.Ft. BORDER TYPE: FLUSH RECESS: 0" WIDTH: 2" RADII: 3" NO. Z BARS: 2 LENGTH: 124.0	BACKG COLOR: Green COPY COLOR: White SYMBOL X Y WID HT MAT'L: 0.125" (3.2 mm) ALUMINUM	DESIGN BY: jgm PROJECT ID: B-4448 CHECKED BY: KLJ LOCATION: Mar 02, 2018 DIV: 13
--	--	---

USE NOTES: 1,2

- Legend and border(except those that are colored black) shall be direct applied Grade C sheeting.
- Background shall be Grade C reflective sheeting.
- Shields: A, B, and C type arrows shall be on 0.032" (0.8mm) aluminum with Grade C reflective sheeting and demountable.
- Bottom panel shall be yellow Grade C sheeting. Legend shall be direct applied black non-reflective sheeting. Arrow shall be on 0.032" aluminum, black non-reflective sheeting an demountable. Yellow panel is:

LETTER POSITIONS

Letter spacings are to start of next letter											Series/Size
											Text Length
E	X	I	T	1	1	2					73.2
29.4	8.9	10.7	3.5	7.5	15	7.9	7.5	12.2	29.4		EM 2000

FILENAME: B-4448 Sign Designs NORTH CAROLINA D.O.T. SIGN DETAIL

SIGN NUMBER: 102B,104B TYPE: A QUANTITY: 2 SIGN WIDTH: 28'-6" HEIGHT: 9'-0" TOTAL AREA: 256.5 Sq.Ft. BORDER TYPE: FLUSH RECESS: 0" WIDTH: 2" RADII: 12" NO. Z BARS: 3 LENGTH: 334.0	BACKG COLOR: Green COPY COLOR: White SYMBOL X Y WID HT MAT'L: 0.125" (3.2 mm) ALUMINUM	DESIGN BY: jgm PROJECT ID: B-4448 CHECKED BY: KLJ LOCATION: Mar 06, 2018 DIV: 13
--	--	---

USE NOTES: 1,2,3

- Legend and border(except those that are colored black) shall be direct applied Grade C sheeting.
- Background shall be Grade C reflective sheeting.
- Shields: A, B, and C type arrows shall be on 0.032" (0.8mm) aluminum with Grade C reflective sheeting and demountable.
- Bottom panel shall be yellow Grade C sheeting. Legend shall be direct applied black non-reflective sheeting. Arrow shall be on 0.032" aluminum, black non-reflective sheeting an demountable. Yellow panel is:

LETTER POSITIONS

Letter spacings are to start of next letter																		Series/Size						
																		Text Length						
M	i	n	e	r	a	i	S	p	r	i	n	g	s	M	t	n	R	d	304.8					
18.6	20.3	9.6	15.5	15.5	10.4	17	3.2	16	17.9	15.5	11.8	9.6	15.5	15.2	10.6	16	18.7	13.4	10.6	16	5.8	10.6	18.6	EM 2000
V	a	i	d	e	s	e												96.2						
122.9	17.1	17	8.2	15.5	13.8	14.1	10.6	22.9												EM 2000				

FILENAME: B-4448 Sign Designs NORTH CAROLINA D.O.T. SIGN DETAIL

SIGN NUMBER: 101B TYPE: A QUANTITY: 1 SIGN WIDTH: 28'-6" HEIGHT: 8'-0" TOTAL AREA: 228.0 Sq.Ft. BORDER TYPE: FLUSH RECESS: 0" WIDTH: 2" RADII: 12" NO. Z BARS: 3 LENGTH: 334.0	BACKG COLOR: Green COPY COLOR: White SYMBOL X Y WID HT MAT'L: 0.125" (3.2 mm) ALUMINUM	DESIGN BY: jgm PROJECT ID: B-4448 CHECKED BY: KLJ LOCATION: Mar 06, 2018 DIV: 13
---	--	---

USE NOTES: 1,2

- Legend and border(except those that are colored black) shall be direct applied Grade C sheeting.
- Background shall be Grade C reflective sheeting.
- Shields: A, B, and C type arrows shall be on 0.032" (0.8mm) aluminum with Grade C reflective sheeting and demountable.
- Bottom panel shall be yellow Grade C sheeting. Legend shall be direct applied black non-reflective sheeting. Arrow shall be on 0.032" aluminum, black non-reflective sheeting an demountable. Yellow panel is:

LETTER POSITIONS

Letter spacings are to start of next letter																		Series/Size						
																		Text Length						
M	i	n	e	r	a	i	S	p	r	i	n	g	s	M	t	n	R	d	304.8					
18.6	20.3	9.6	15.5	15.5	10.4	17	3.2	16	17.9	15.5	11.8	9.6	15.5	15.2	10.6	16	18.7	13.4	10.6	16	5.8	10.6	18.6	EM 2000
V	a	i	d	e	s	e												96.2						
122.9	17.1	17	8.2	15.5	13.8	14.1	10.6	22.9												EM 2000				
1/4	M	I	L	E														65.1						
138.5	22	10	12	4.4	9.2	7.5	138.5												E 2000					

FILENAME: B-4448 Sign Designs NORTH CAROLINA D.O.T. SIGN DETAIL

SIGN NUMBER: 103B TYPE: A QUANTITY: 1 SIGN WIDTH: 28'-6" HEIGHT: 8'-0" TOTAL AREA: 228.0 Sq.Ft. BORDER TYPE: FLUSH RECESS: 0" WIDTH: 2" RADII: 12" NO. Z BARS: 3 LENGTH: 334.0	BACKG COLOR: Green COPY COLOR: White SYMBOL X Y WID HT MAT'L: 0.125" (3.2 mm) ALUMINUM	DESIGN BY: jgm PROJECT ID: B-4448 CHECKED BY: KLJ LOCATION: Mar 06, 2018 DIV: 13
---	--	---

USE NOTES: 1,2

- Legend and border(except those that are colored black) shall be direct applied Grade C sheeting.
- Background shall be Grade C reflective sheeting.
- Shields: A, B, and C type arrows shall be on 0.032" (0.8mm) aluminum with Grade C reflective sheeting and demountable.
- Bottom panel shall be yellow Grade C sheeting. Legend shall be direct applied black non-reflective sheeting. Arrow shall be on 0.032" aluminum, black non-reflective sheeting an demountable. Yellow panel is:

LETTER POSITIONS

Letter spacings are to start of next letter																		Series/Size						
																		Text Length						
M	i	n	e	r	a	i	S	p	r	i	n	g	s	M	t	n	R	d	304.8					
18.6	20.3	9.6	15.5	15.5	10.4	17	3.2	16	17.9	15.5	11.8	9.6	15.5	15.2	10.6	16	18.7	13.4	10.6	16	5.8	10.6	18.6	EM 2000
V	a	i	d	e	s	e												96.2						
122.9	17.1	17	8.2	15.5	13.8	14.1	10.6	22.9												EM 2000				
3/4	M	I	L	E														68.1						
137	25	10	12	4.4	9.2	7.5	137												E 2000					

FILENAME: B-4448 Sign Designs NORTH CAROLINA D.O.T. SIGN DETAIL

SIGN NUMBER: 201,202 TYPE: A BACKG COLOR: Green COPY COLOR: White DESIGN BY: jgm CHECKED BY: KLJ Mar 01, 2018 PROJECT ID: B-4448 LOCATION: DIV: 13

SYMBOL	X	Y	WID	HT
AR_Type A	6.7	6	18.3	29.2

QUANTITY: 2
 SIGN WIDTH: 8'-0"
 HEIGHT: 5'-0"
 TOTAL AREA: 40.0 Sq.Ft.

BORDER TYPE: FLUSH
 RECESS: 0"
 WIDTH: 1.5"
 RADII: 6"

NO. Z BARS: 2 LENGTH: 88.0
 MAT'L: 0.125" (3.2 mm) ALUMINUM

USE NOTES: 1,2,3
 1. Legend and border(except those that are colored black) shall be direct applied Grade C sheeting.
 2. Background shall be Grade C reflective sheeting.
 3. Shields: A, B, and C type arrows shall be on 0.032" (0.8mm) aluminum with Grade C reflective sheeting and demountable.
 4. Bottom panel shall be yellow Grade C sheeting. Legend shall be direct applied black non-reflective sheeting. Arrow shall be on 0.032" aluminum, black non-reflective sheeting an demountable. Yellow panel is:

Spacing Factor is 1 unless specified otherwise

LETTER POSITIONS

Letter spacings are to start of next letter										Series/Size
										Text Length
E	X	I	T							E 2000
25.8	12.8	15.8	6.8	9	25.8					44.4
1	1	2								E 2000
12.1	14.7	13.5	14.6	41.1						42.7

FILENAME: B-4448 Sign Designs NORTH CAROLINA D.O.T. SIGN DETAIL

SIGN NUMBER: 302 TYPE: D BACKG COLOR: Green COPY COLOR: White DESIGN BY: jgm CHECKED BY: KLJ Mar 02, 2018 PROJECT ID: B-4448 LOCATION: DIV: 13

SYMBOL	X	Y	WID	HT
AR_Type D	6.8	6	6	9

QUANTITY: 1
 SIGN WIDTH: 5'-6"
 HEIGHT: 1'-6"
 TOTAL AREA: 8.3 Sq.Ft.

BORDER TYPE: FLUSH
 RECESS: 0"
 WIDTH: 0.75"
 RADII: 1.5"

NO. Z BARS: 1 LENGTH: 0.125" (3.2 mm) ALUMINUM

USE NOTES: 1,2
 1. Legend and border(except those that are colored black) shall be direct applied Grade C sheeting.
 2. Background shall be Grade C reflective sheeting.
 3. Shields: A, B, and C type arrows shall be on 0.032" (0.8mm) aluminum with Grade C reflective sheeting and demountable.
 4. Bottom panel shall be yellow Grade C sheeting. Legend shall be direct applied black non-reflective sheeting. Arrow shall be on 0.032" aluminum, black non-reflective sheeting an demountable. Yellow panel is:

Spacing Factor is 1 unless specified otherwise

LETTER POSITIONS

Letter spacings are to start of next letter										Series/Size
										Text Length
M	o	r	g	a	n	t	o	n		D 2000
21.8	5.8	4.6	2.8	4.5	4.6	4.1	2.8	4.6	3.5	37.3

FILENAME: B-4448 Sign Designs NORTH CAROLINA D.O.T. SIGN DETAIL

SIGN NUMBER: 301 TYPE: D BACKG COLOR: Green / Green COPY COLOR: White DESIGN BY: jgm CHECKED BY: KLJ Mar 02, 2018 PROJECT ID: B-4448 LOCATION: DIV: 13

SYMBOL	X	Y	WID	HT
AR_Type D	5.3	1.7	6	9
AR_Type D	42.3	4	6	9

QUANTITY: 1
 SIGN WIDTH: 5'-0"
 HEIGHT: 2'-6"
 TOTAL AREA: 12.5 Sq.Ft.

BORDER TYPE: FLUSH
 RECESS: 0"
 WIDTH: 0.75"
 RADII: 1.5"

NO. Z BARS: 1 LENGTH: 0.125" (3.2 mm) ALUMINUM

USE NOTES: 1,2
 1. Legend and border(except those that are colored black) shall be direct applied Grade C sheeting.
 2. Background shall be Grade C reflective sheeting.
 3. Shields: A, B, and C type arrows shall be on 0.032" (0.8mm) aluminum with Grade C reflective sheeting and demountable.
 4. Bottom panel shall be yellow Grade C sheeting. Legend shall be direct applied black non-reflective sheeting. Arrow shall be on 0.032" aluminum, black non-reflective sheeting an demountable. Yellow panel is:

Spacing Factor is 1 unless specified otherwise

LETTER POSITIONS

Letter spacings are to start of next letter										Series/Size
										Text Length
M	o	r	g	a	n	t	o	n		D 2000
17.3	5.8	4.6	2.8	4.5	4.6	4.1	2.8	4.6	3.5	37.3
H	i	c	k	o	r	y				D 2000
8.7	5.4	1.9	4.3	4.3	4.6	2.5	4.5	23.7		27.6

FILENAME: B-4448 Sign Designs NORTH CAROLINA D.O.T. SIGN DETAIL

SIGN NUMBER: 303 TYPE: D BACKG COLOR: Green / Green COPY COLOR: White DESIGN BY: jgm CHECKED BY: KLJ Mar 02, 2018 PROJECT ID: B-4448 LOCATION: DIV: 13

SYMBOL	X	Y	WID	HT
AR_Type D	13.2	1.7	6	9
AR_Type D	50.2	4	6	9

QUANTITY: 1
 SIGN WIDTH: 5'-6"
 HEIGHT: 2'-6"
 TOTAL AREA: 13.8 Sq.Ft.

BORDER TYPE: FLUSH
 RECESS: 0"
 WIDTH: 0.75"
 RADII: 1.5"

NO. Z BARS: 1 LENGTH: 0.125" (3.2 mm) ALUMINUM

USE NOTES: 1,2
 1. Legend and border(except those that are colored black) shall be direct applied Grade C sheeting.
 2. Background shall be Grade C reflective sheeting.
 3. Shields: A, B, and C type arrows shall be on 0.032" (0.8mm) aluminum with Grade C reflective sheeting and demountable.
 4. Bottom panel shall be yellow Grade C sheeting. Legend shall be direct applied black non-reflective sheeting. Arrow shall be on 0.032" aluminum, black non-reflective sheeting an demountable. Yellow panel is:

Spacing Factor is 1 unless specified otherwise

LETTER POSITIONS

Letter spacings are to start of next letter										Series/Size
										Text Length
H	i	c	k	o	r	y				D 2000
25.2	5.4	1.9	4.3	4.3	4.6	2.5	4.5	13.2		27.6
M	o	r	g	a	n	t	o	n		D 2000
6.8	5.8	4.6	2.8	4.5	4.6	4.1	2.8	4.6	3.5	37.3

FILENAME: B-4448 Sign Designs NORTH CAROLINA D.O.T. SIGN DETAIL

11
10
9
8
7
6
5
4
3
2
1
0
1
2
3
4
5
6
7
8
9
10
11

SIGN NUMBER: 304
TYPE: D
QUANTITY: 1
SIGN WIDTH: 4'-6"
HEIGHT: 1'-6"
TOTAL AREA: 6.8 Sq.Ft.

BACKG COLOR: Green
COPY COLOR: White

SYMBOL	X	Y	WID	HT
AR_Type D	5.7	6	6	9

MAT'L:
0.125" (3.2 mm) ALUMINUM

DESIGN BY: jgm
PROJECT ID: B-4448

CHECKED BY: KLJ
LOCATION:

Mar 02, 2018
DIV: 13

BORDER
R=1.5"
TH=0.75"

USE NOTES: 1,2

- Legend and border(except those that are colored black) shall be direct applied Grade C sheeting.
- Background shall be Grade C reflective sheeting.
- Shields: A, B, and C type arrows shall be on 0.032" (0.8mm) aluminum with Grade C reflective sheeting and demountable.
- Bottom panel shall be yellow Grade C sheeting. Legend shall be direct applied black non-reflective sheeting. Arrow shall be on 0.032" aluminum, black non-reflective sheeting an demountable. Yellow panel is:

Spacing Factor is 1 unless specified otherwise

LETTER POSITIONS

Letter spacings are to start of next letter										Series/Size
	H	i	c	k	o	r	y			Text Length
	20.7	5.4	1.9	4.3	4.3	4.6	2.5	4.5	5.7	D 2000
										27.6

FILENAME: B-4448 Sign Designs
NORTH CAROLINA D.O.T. SIGN DETAIL

SIGN NUMBER: 306
TYPE: D
QUANTITY: 1
SIGN WIDTH: 4'-6"
HEIGHT: 1'-6"
TOTAL AREA: 6.8 Sq.Ft.

BACKG COLOR: Green
COPY COLOR: White

SYMBOL	X	Y	WID	HT
AR_Type D	3.9	6	6	9

MAT'L:
0.125" (3.2 mm) ALUMINUM

DESIGN BY: jgm
PROJECT ID: B-4448

CHECKED BY: KLJ
LOCATION:

Mar 06, 2018
DIV: 13

BORDER
R=1.5"
TH=0.75"

USE NOTES: 1,2

- Legend and border(except those that are colored black) shall be direct applied Grade C sheeting.
- Background shall be Grade C reflective sheeting.
- Shields: A, B, and C type arrows shall be on 0.032" (0.8mm) aluminum with Grade C reflective sheeting and demountable.
- Bottom panel shall be yellow Grade C sheeting. Legend shall be direct applied black non-reflective sheeting. Arrow shall be on 0.032" aluminum, black non-reflective sheeting an demountable. Yellow panel is:

Spacing Factor is 1 unless specified otherwise

LETTER POSITIONS

Letter spacings are to start of next letter										Series/Size
	V	o	i	d	e	s	e			Text Length
	6	5	4.6	1.9	4.6	4	3.4	3.5	21	D 2000
										27

FILENAME: B-4448 Sign Designs
NORTH CAROLINA D.O.T. SIGN DETAIL

SIGN NUMBER: 305
TYPE: D
QUANTITY: 1
SIGN WIDTH: 4'-6"
HEIGHT: 1'-6"
TOTAL AREA: 6.8 Sq.Ft.

BACKG COLOR: Green
COPY COLOR: White

SYMBOL	X	Y	WID	HT
AR_Type D	6	6	6	9

MAT'L:
0.125" (3.2 mm) ALUMINUM

DESIGN BY: jgm
PROJECT ID: B-4448

CHECKED BY: KLJ
LOCATION:

Mar 06, 2018
DIV: 13

BORDER
R=1.5"
TH=0.75"

USE NOTES: 1,2

- Legend and border(except those that are colored black) shall be direct applied Grade C sheeting.
- Background shall be Grade C reflective sheeting.
- Shields: A, B, and C type arrows shall be on 0.032" (0.8mm) aluminum with Grade C reflective sheeting and demountable.
- Bottom panel shall be yellow Grade C sheeting. Legend shall be direct applied black non-reflective sheeting. Arrow shall be on 0.032" aluminum, black non-reflective sheeting an demountable. Yellow panel is:

Spacing Factor is 1 unless specified otherwise

LETTER POSITIONS

Letter spacings are to start of next letter										Series/Size
	V	o	i	d	e	s	e			Text Length
	21	5	4.6	1.9	4.6	4	3.4	3.5	6	D 2000
										27

FILENAME: B-4448 Sign Designs
NORTH CAROLINA D.O.T. SIGN DETAIL

PROJECT REFERENCE NO.
B-4448

SHEET NO.
SIGN-04B

APPROVED: *Renee B. Roach*
DocuSigned by:
B3C8C8F7CF4840D...


DATE: 4/2/2018

SEAL

**DOCUMENT NOT CONSIDERED FINAL
UNLESS ALL SIGNATURES COMPLETED**

0
1
SIGN DESIGNS

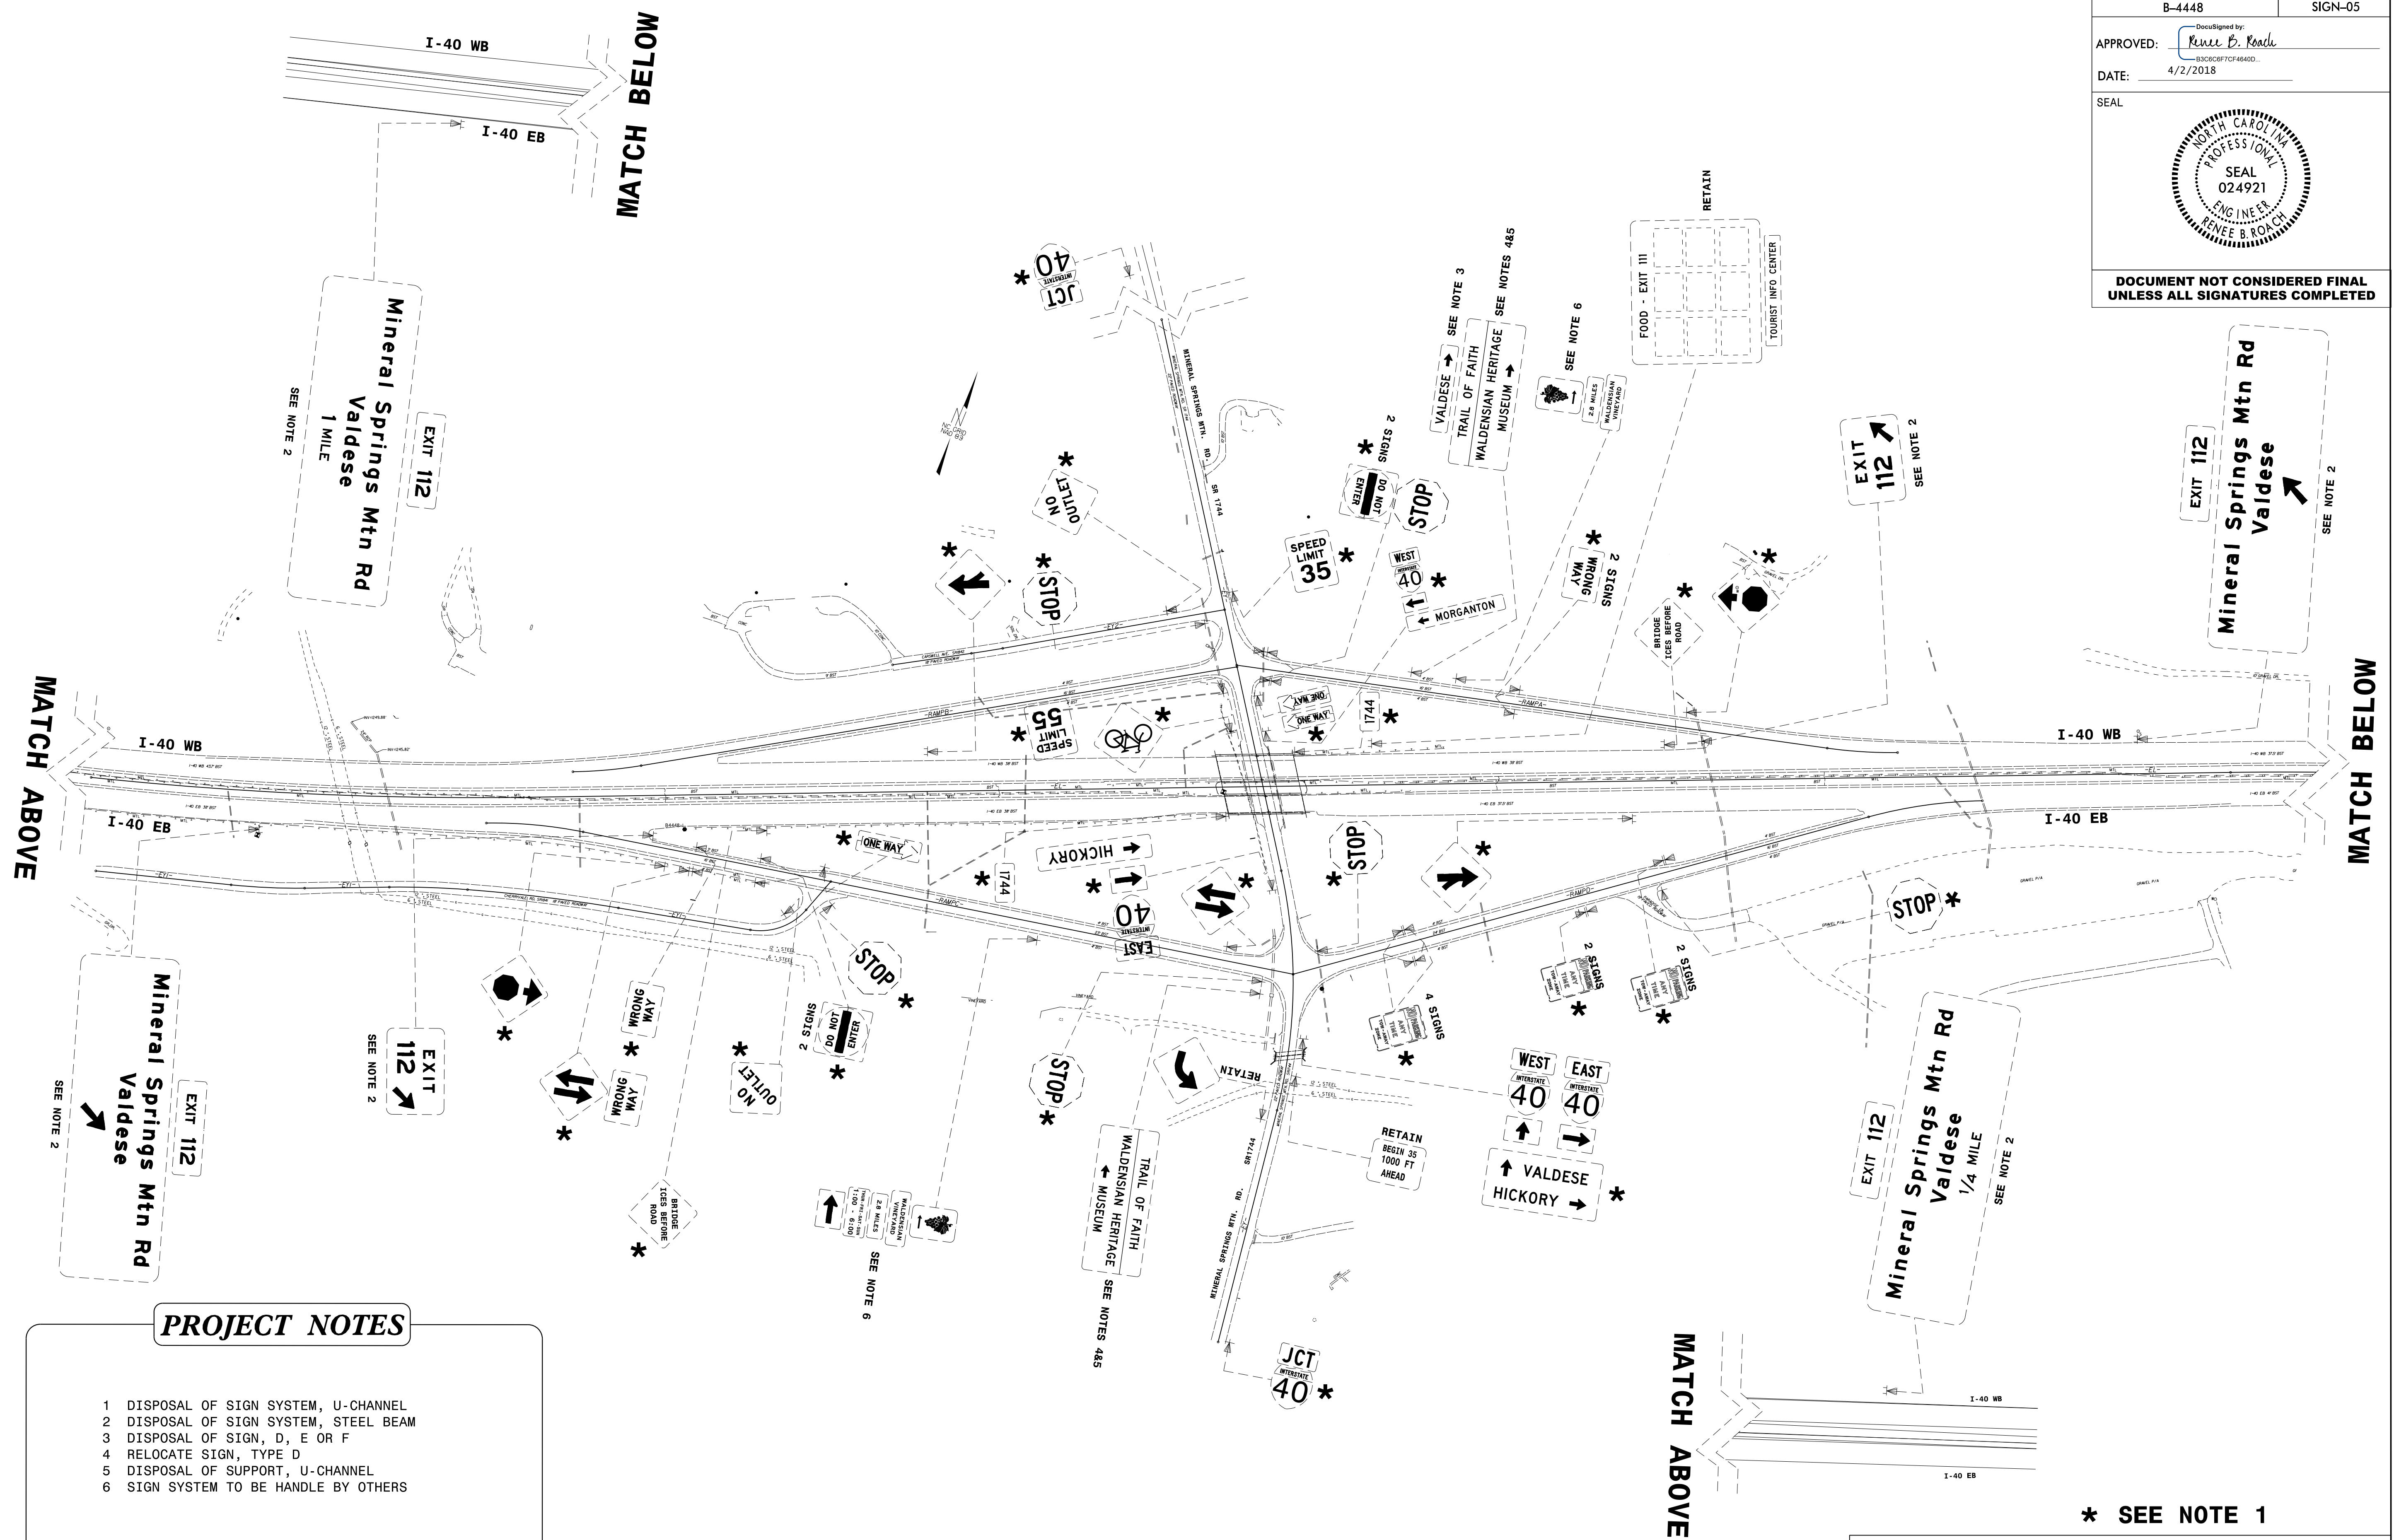

PROJECT NOTES

- 1 DISPOSAL OF SIGN SYSTEM, U-CHANNEL
- 2 DISPOSAL OF SIGN SYSTEM, STEEL BEAM
- 3 DISPOSAL OF SIGN, D, E OR F
- 4 RELOCATE SIGN, TYPE D
- 5 DISPOSAL OF SUPPORT, U-CHANNEL
- 6 SIGN SYSTEM TO BE HANDLE BY OTHERS

* SEE NOTE 1

EXISTING SIGNS

\$\$\$SYSTEMTIME\$\$\$
\$\$\$SYSDRAWING\$\$\$
\$\$\$SYSUSERNAME\$\$\$

