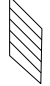

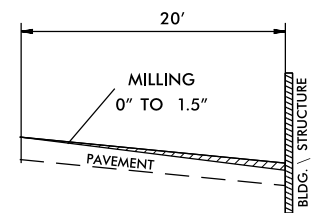
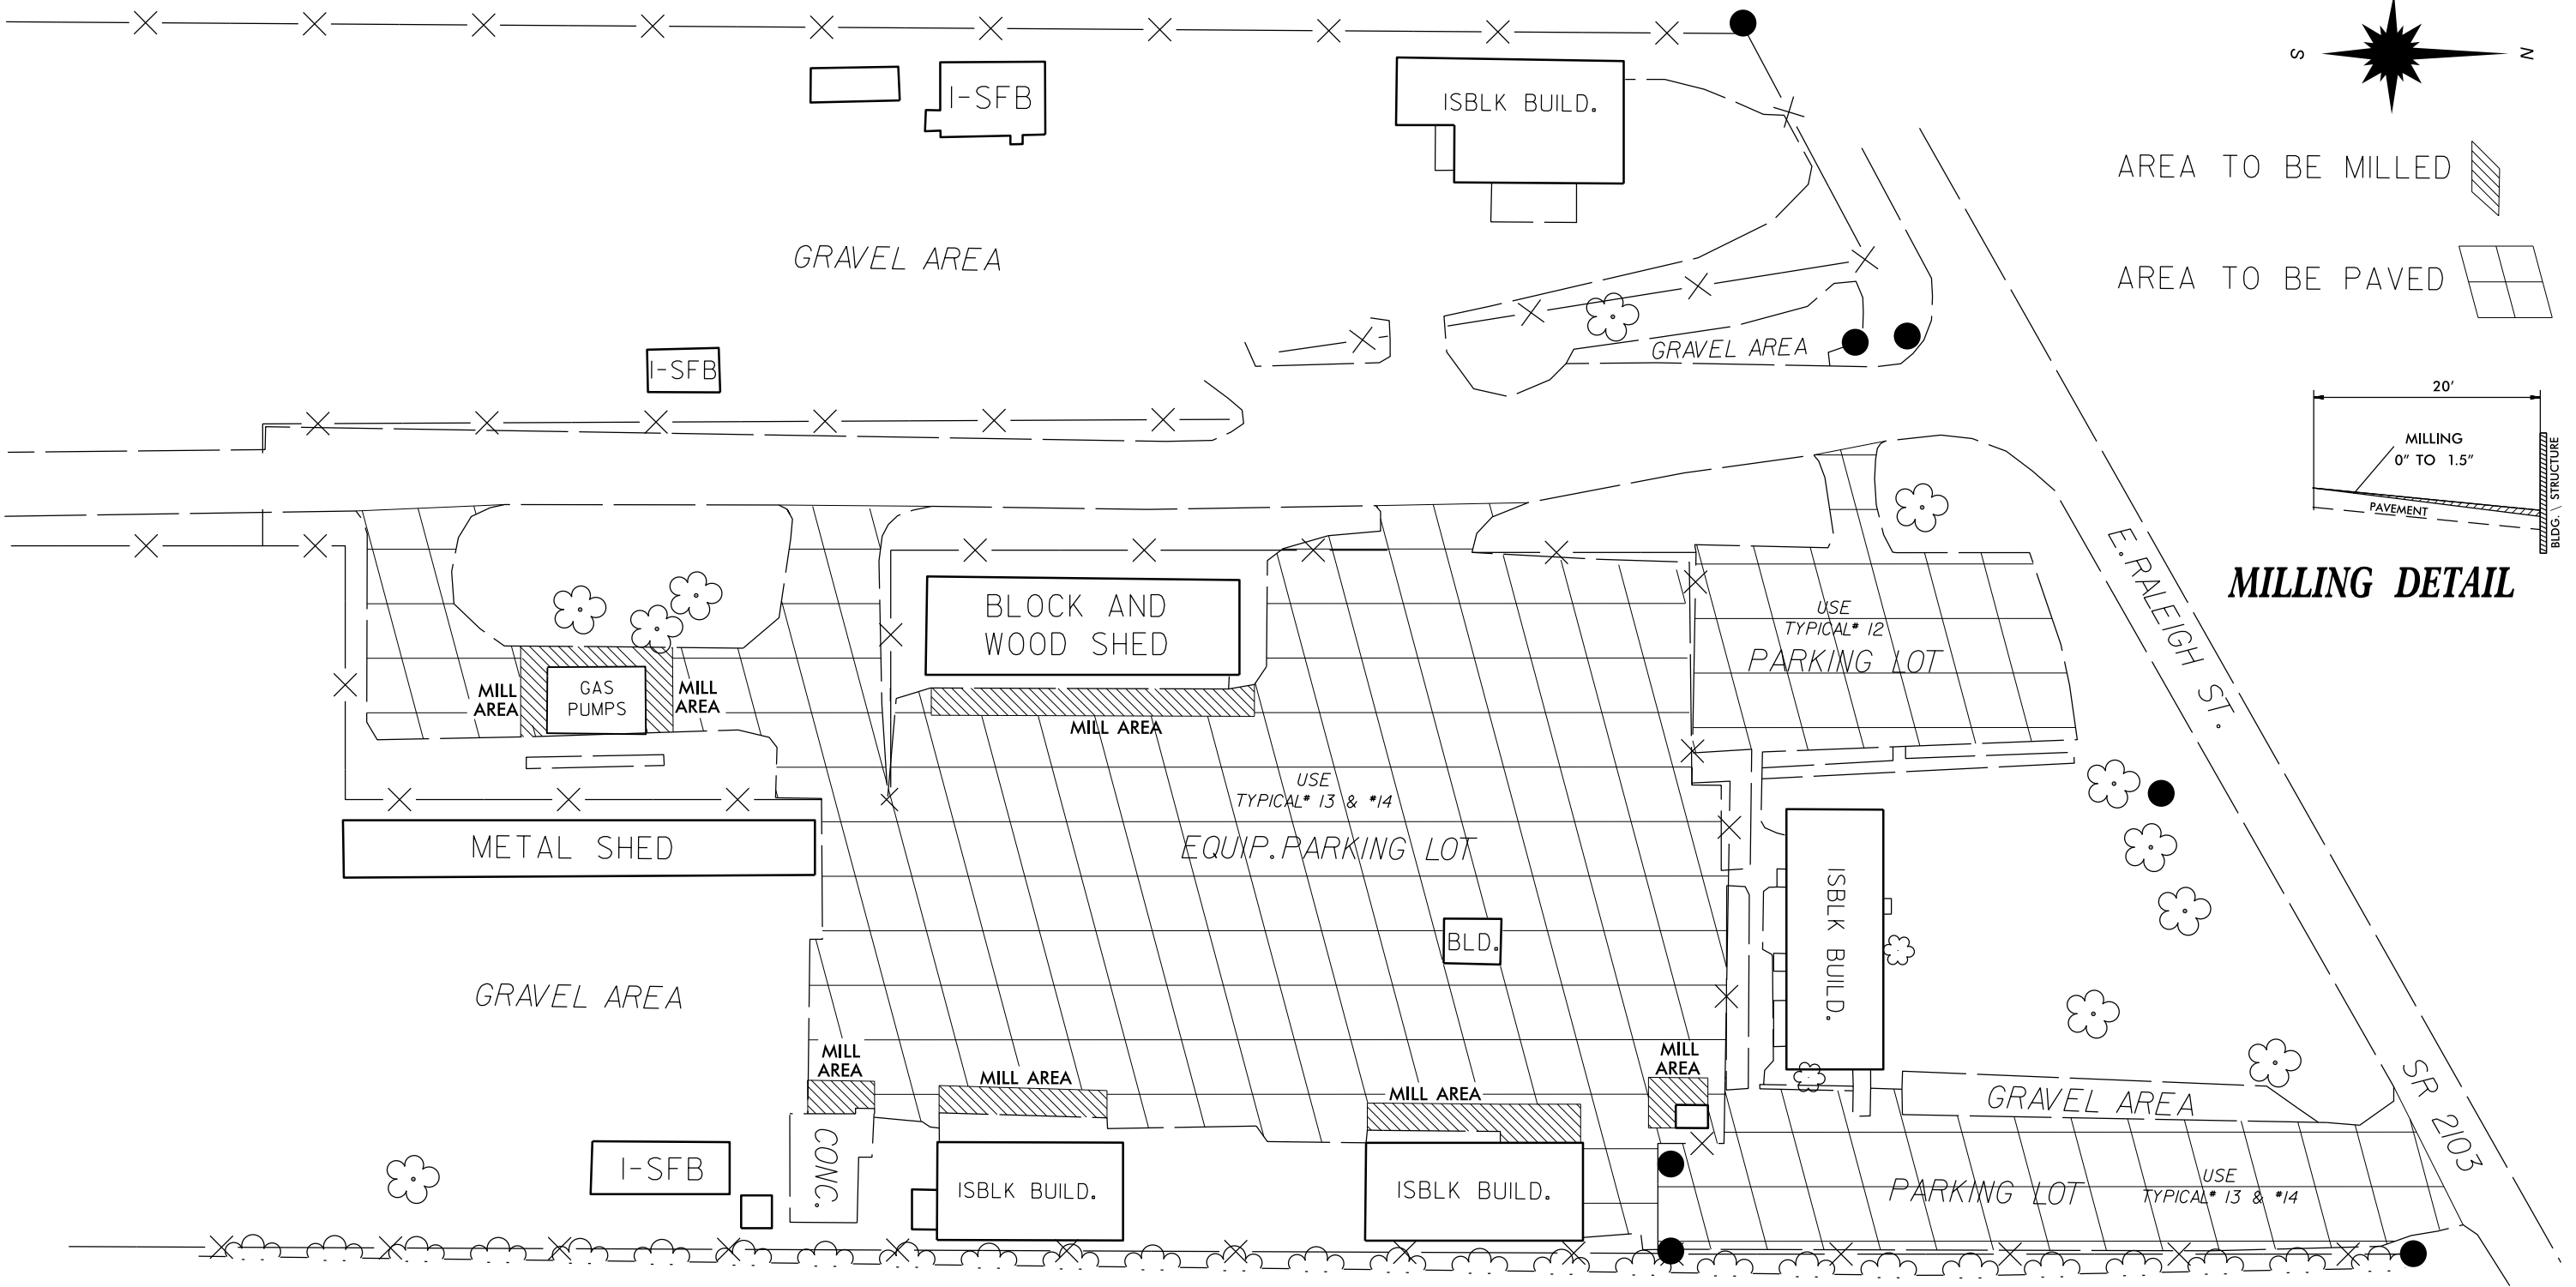


AREA TO BE MILLED 

AREA TO BE PAVED 



MILLING DETAIL



NCDOT
COUNTY MAINTENACE OFFICE
CHATHAM COUNTY
 RESURFACING MAP

1404 East Raleigh Street
 Siler City, 27344
 FAX: (919)742-3986

MAP# 13

040397
 25-APR-2018 15:40
 M:\Reg_J\Projects\Chatham_June2018_Submittal\FY-2019_CHATHAM_TYPICAL.Scdgn