



APPROVED: *Ayman Alqudwa*  
DocuSigned by:  
 F32AC5CAF96472  
 DATE: 12/19/2017

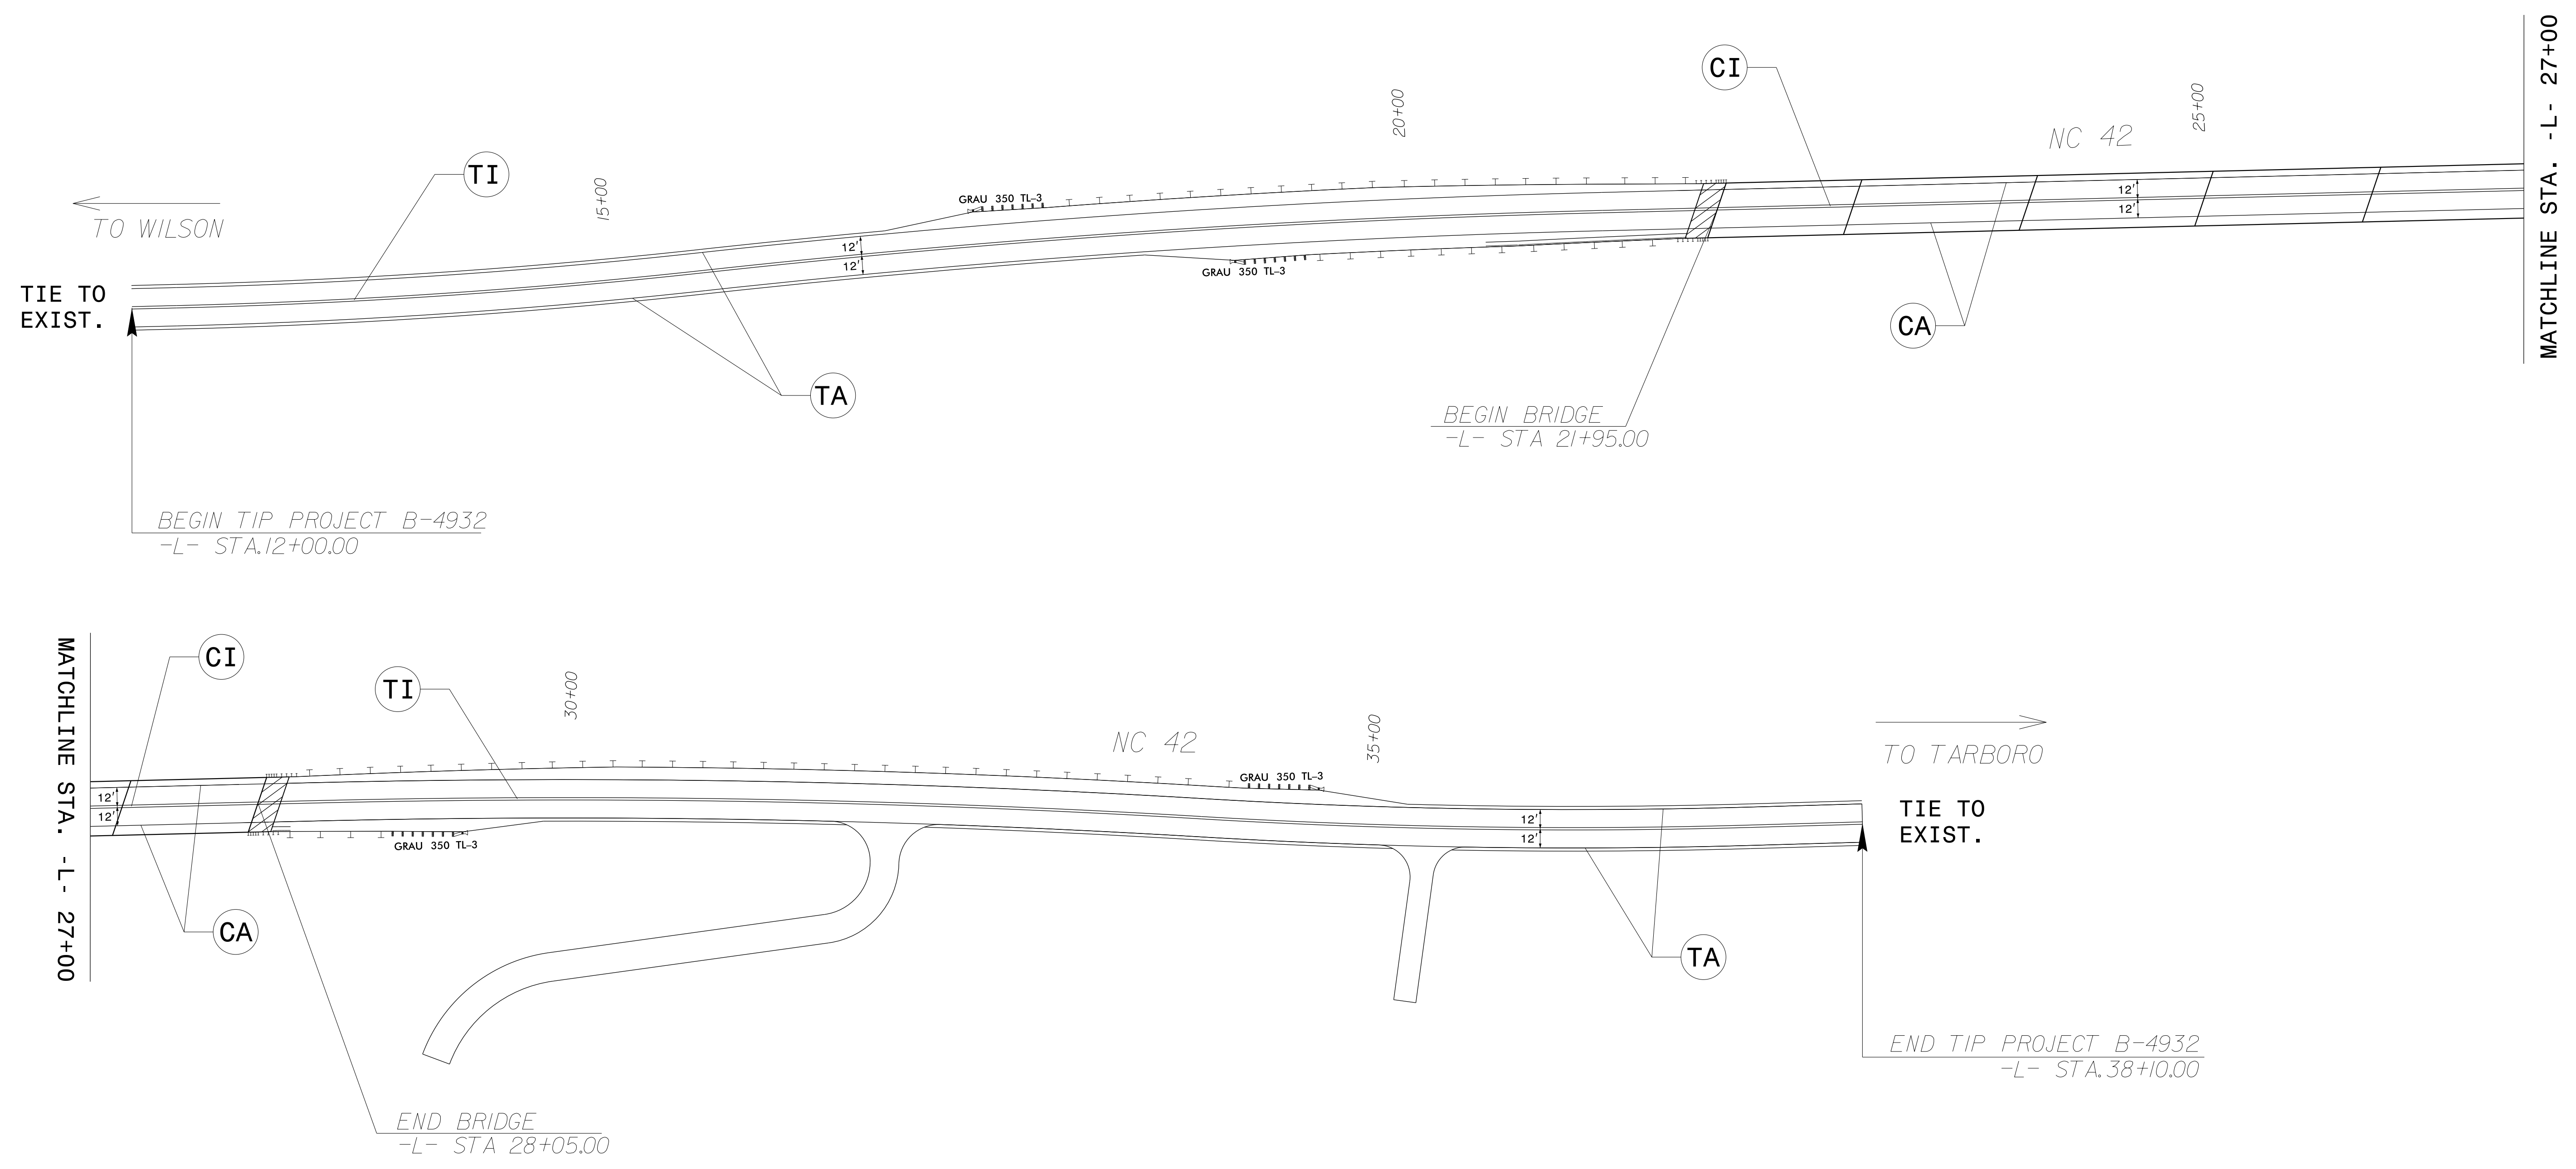

**DOCUMENT NOT CONSIDERED FINAL  
 UNLESS ALL SIGNATURES COMPLETED**

SYMBOL AND PAVEMENT MARKING LEGEND			
<u>THERMOPLASTIC</u>			
(TA)	WHITE EDGE LINE (4")	(TI)	YELLOW DOUBLE CENTER (4")
<u>COLD APPLIED PLASTIC (TYPE II)</u>			
(CA)	WHITE EDGE LINE (4")	(CI)	YELLOW DOUBLE CENTER (4")

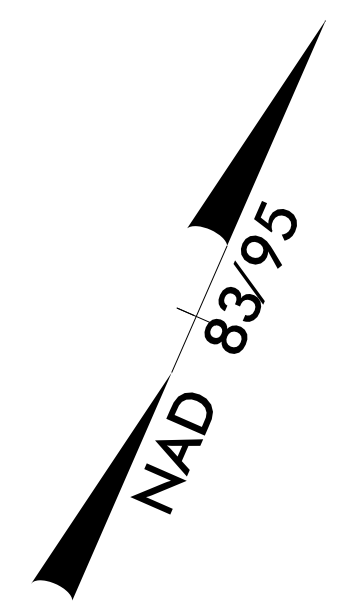

\$\$\$\$\$SYTIME\$\$\$\$\$  
 \$\$\$USERNAME\$\$\$\$\$

**PROPOSED PAVEMENT MARKINGS**