

**This electronic collection of documents is provided
for the convenience of the user
and is Not a Certified Document –**

**The documents contained herein were originally issued
and sealed by the individuals whose names and license
numbers appear on each page, on the dates appearing
with their signature on that page.**


**This file or an individual page
shall not be considered a certified document.**

STATE OF NORTH CAROLINA
DIVISION OF HIGHWAYS



**UTILITIES BY OTHERS PLANS
FORSYTH COUNTY**

**LOCATION: KERNERSVILLE - SR 2601 (MACY GROVE RD) EXTENSION
FROM NORTH OF SR 1005 (EAST MOUNTAIN ST) TO NC 150
(NORTH MAIN ST)**

**TYPE OF WORK: GAS, POWER DISTRIBUTION, TELEPHONE
AND CATV RELOCATION**

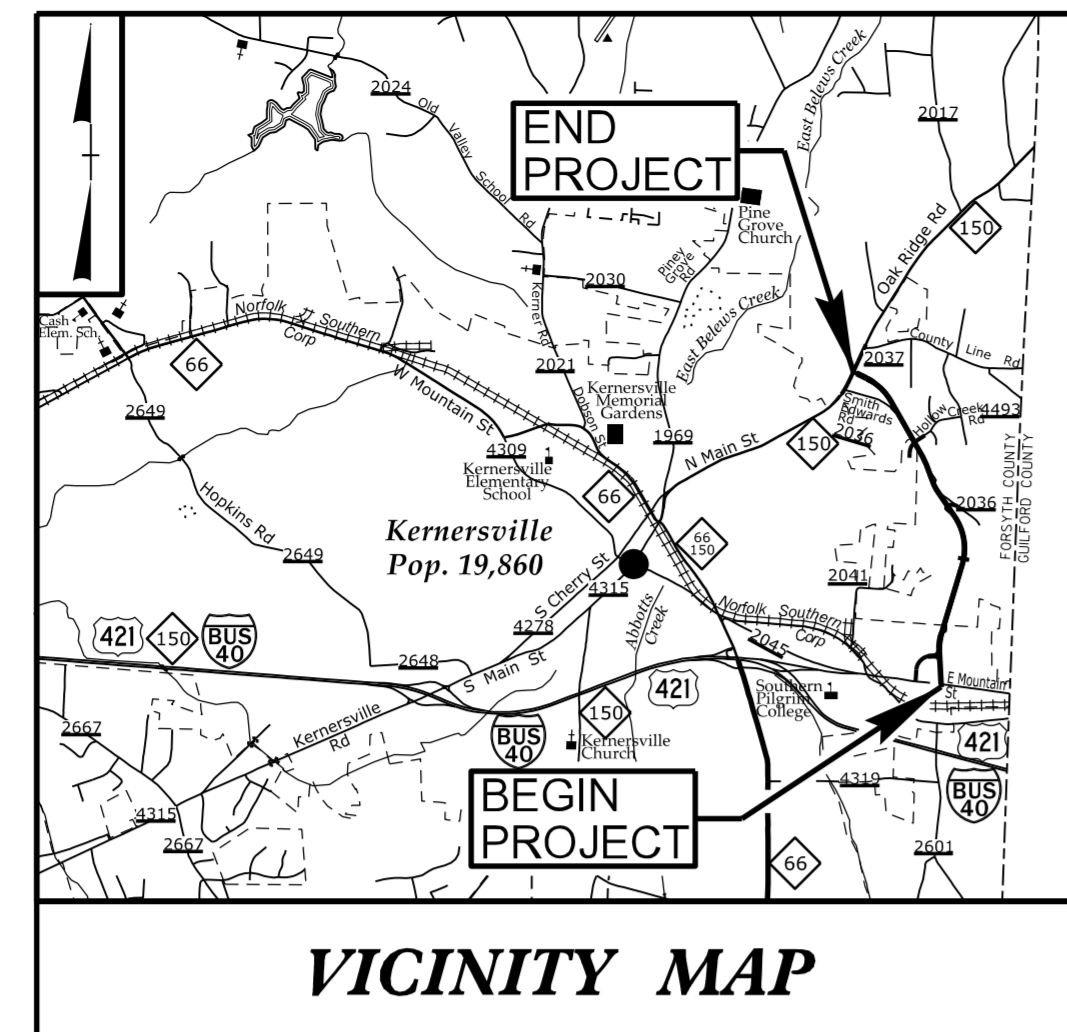

TIP PROJECT: U-4734

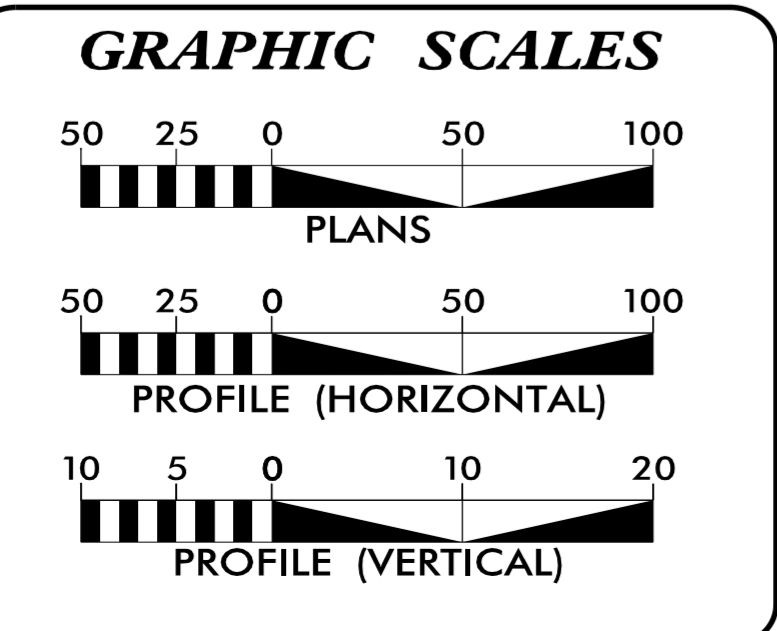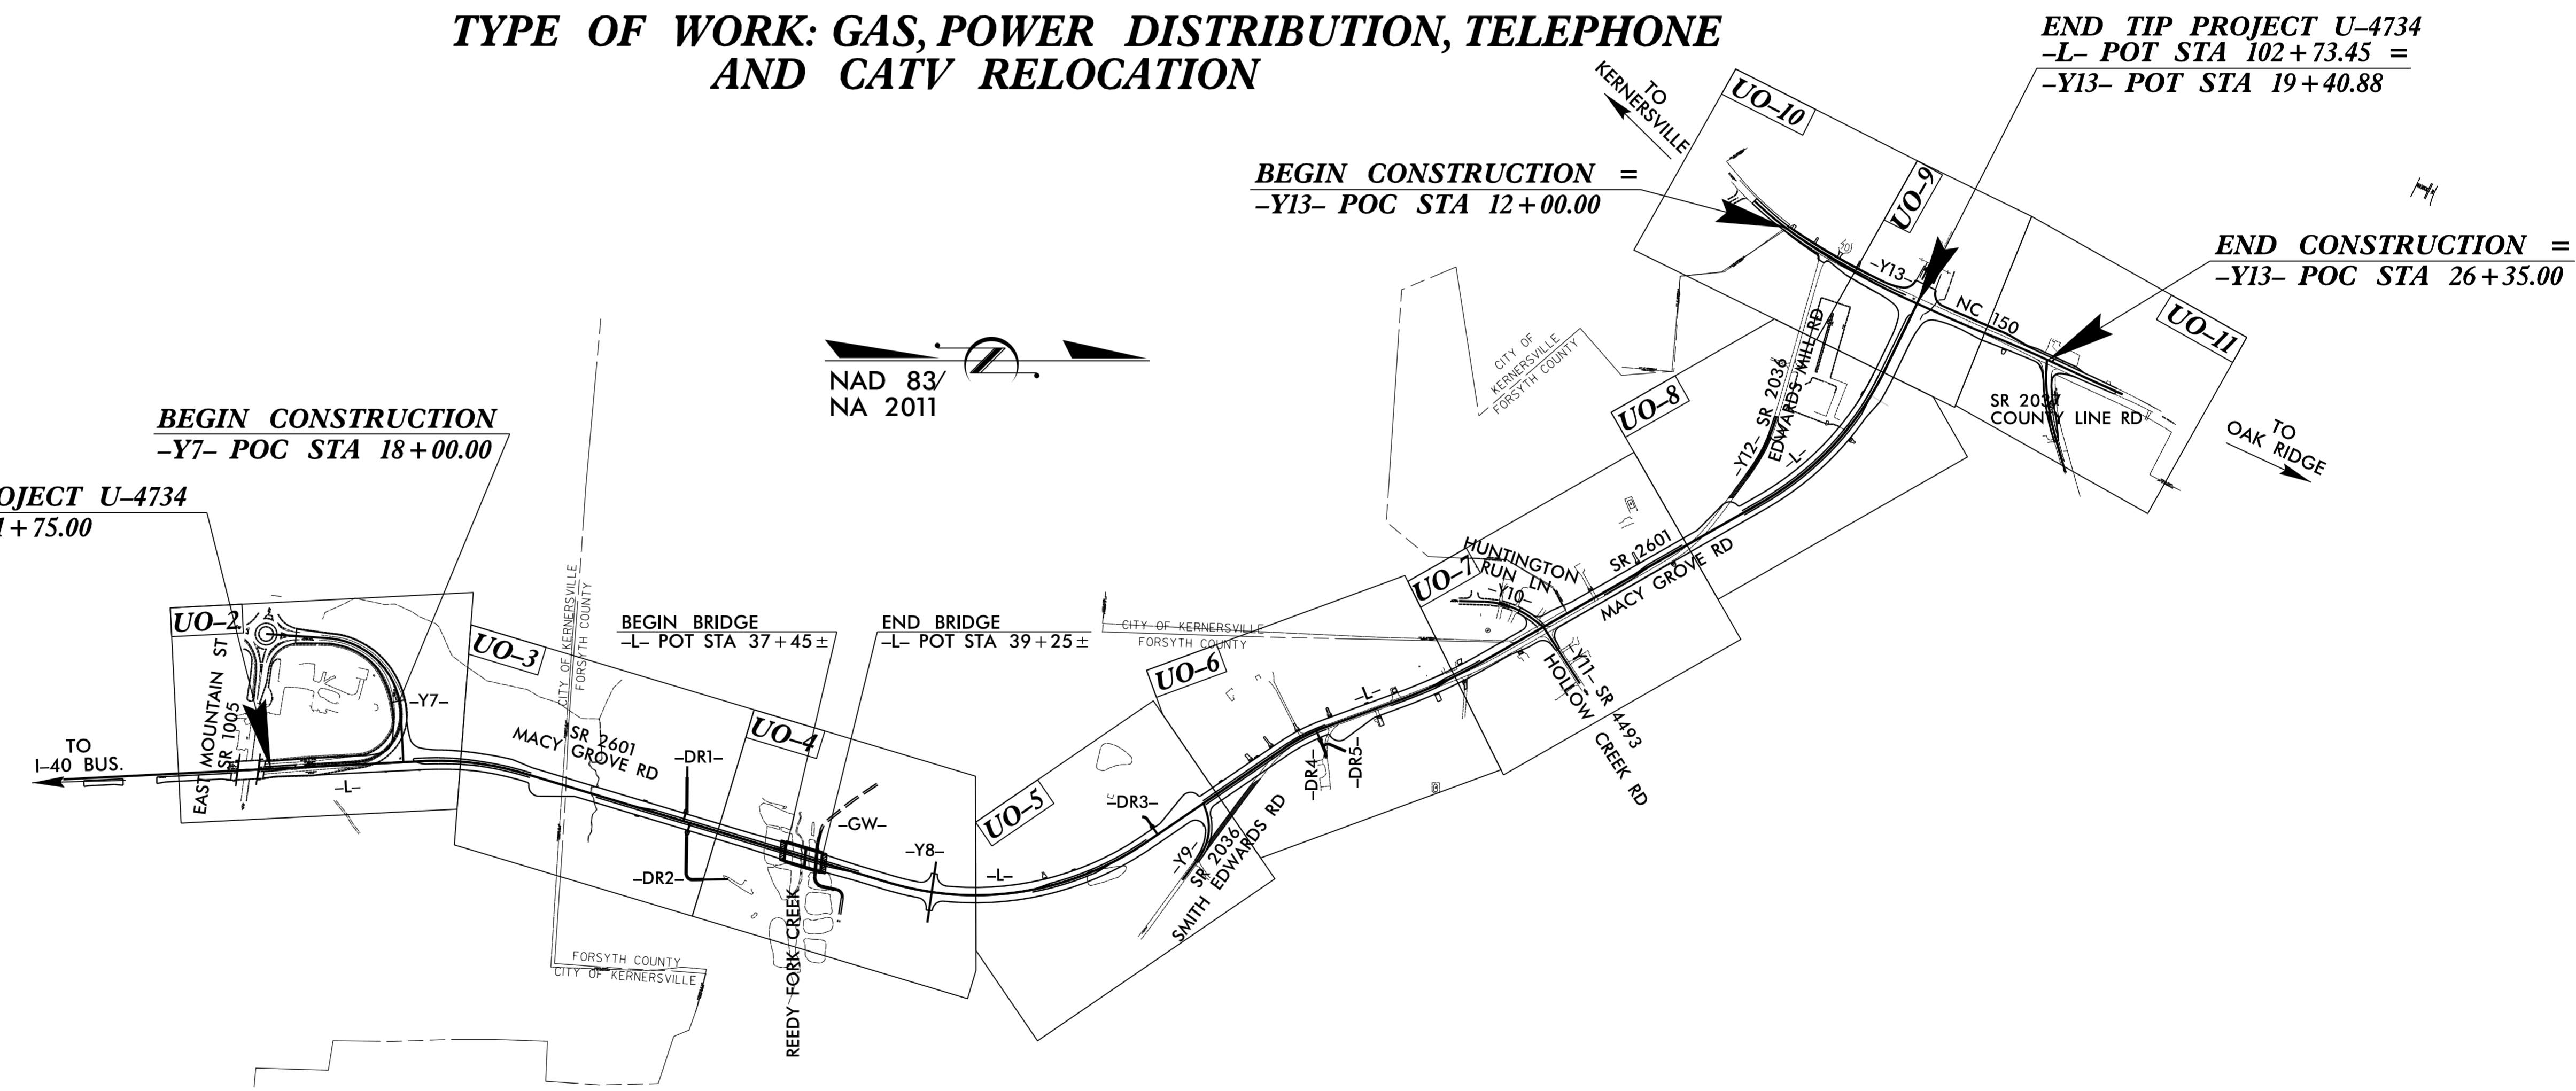

INDEX OF SHEETS

SHEET NO.:	DESCRIPTION:
UO-1	TITLE SHEET
UO-2 THRU UO-11	UBO PLAN SHEETS

UTILITY OWNERS ON PROJECT

- (A) CITY OF WINSTON SALEM - WATER & SEWER
- (B) PIEDMONT NATURAL GAS - GAS
- (C) DUKE ENERGY CAROLINAS - POWER (DISTRIBUTION & TRANSMISSION)
- (D) CENTURYLINK - TELEPHONE
- (E) TWC/CHARTER/SPECTRUM - CATV

PREPARED IN THE OFFICE OF:

CH ENGINEERING

3220 GLEN ROYAL RD. RALEIGH, NC 27617
TELE 919.788.0224 FAX 919.788.0232
NC LICENSE #P-0189

UTILITIES PROJECT ENGINEER
Mary Jo Lee, P.E.

**DIVISION OF HIGHWAYS
DIVISION 9**


375 SILAS CREEK PARKWAY
WINSTON-SALEM, NC 27127 7161

DAVID TRANHAM DIVISION UTILITY ENGINEER

AL BLANTON, PE, PLS DIVISION PROJECT DEVELOPMENT TEAM LEAD

UTILITIES BY OTHERS



NOTE:
ALL PROPOSED UTILITY WORK SHOWN ON THIS SHEET WILL BE DONE BY OTHERS. NO PAYMENT WILL BE MADE TO THE CONTRACTOR FOR PROPOSED UTILITY WORK SHOWN ON THIS SHEET.

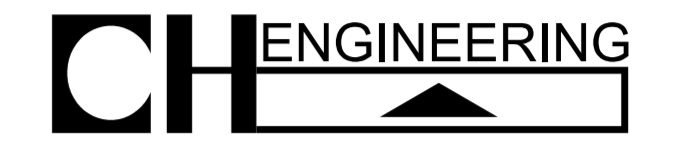

3220 GLEN ROYAL RD. RALEIGH, NC 27617
TELE 919.788.0224 FAX 919.788.0232
NC LICENSE #P0189

5/14/99

2/9/2018
C:\Users\jshah\OneDrive\Engineering\UBO\Proj\U4734\ut_rdy\04_U002.psh.cdg

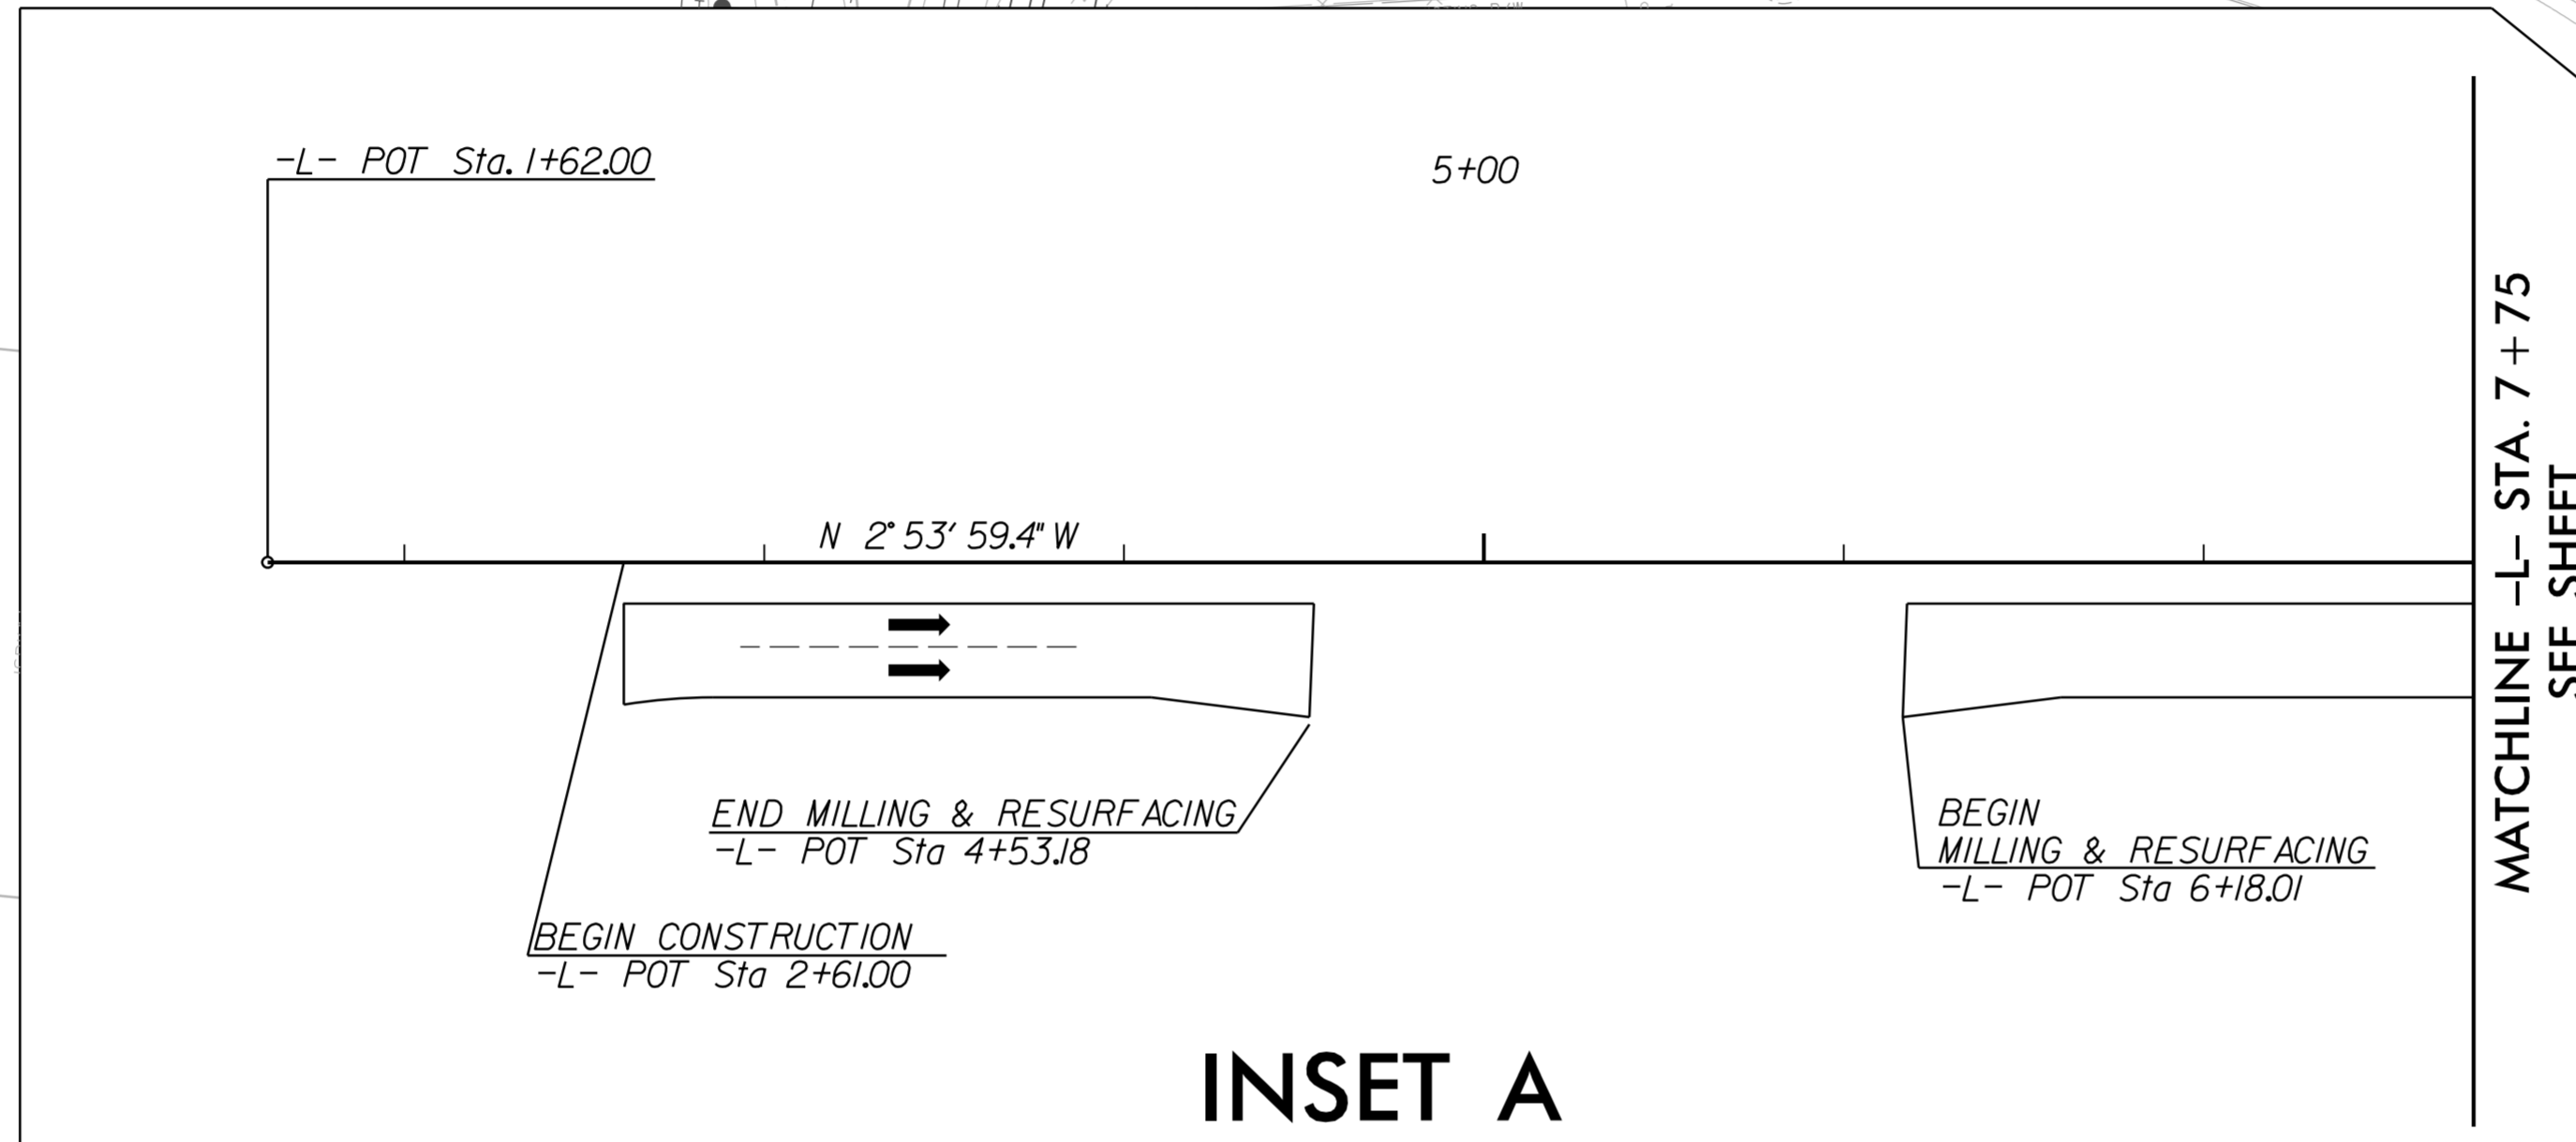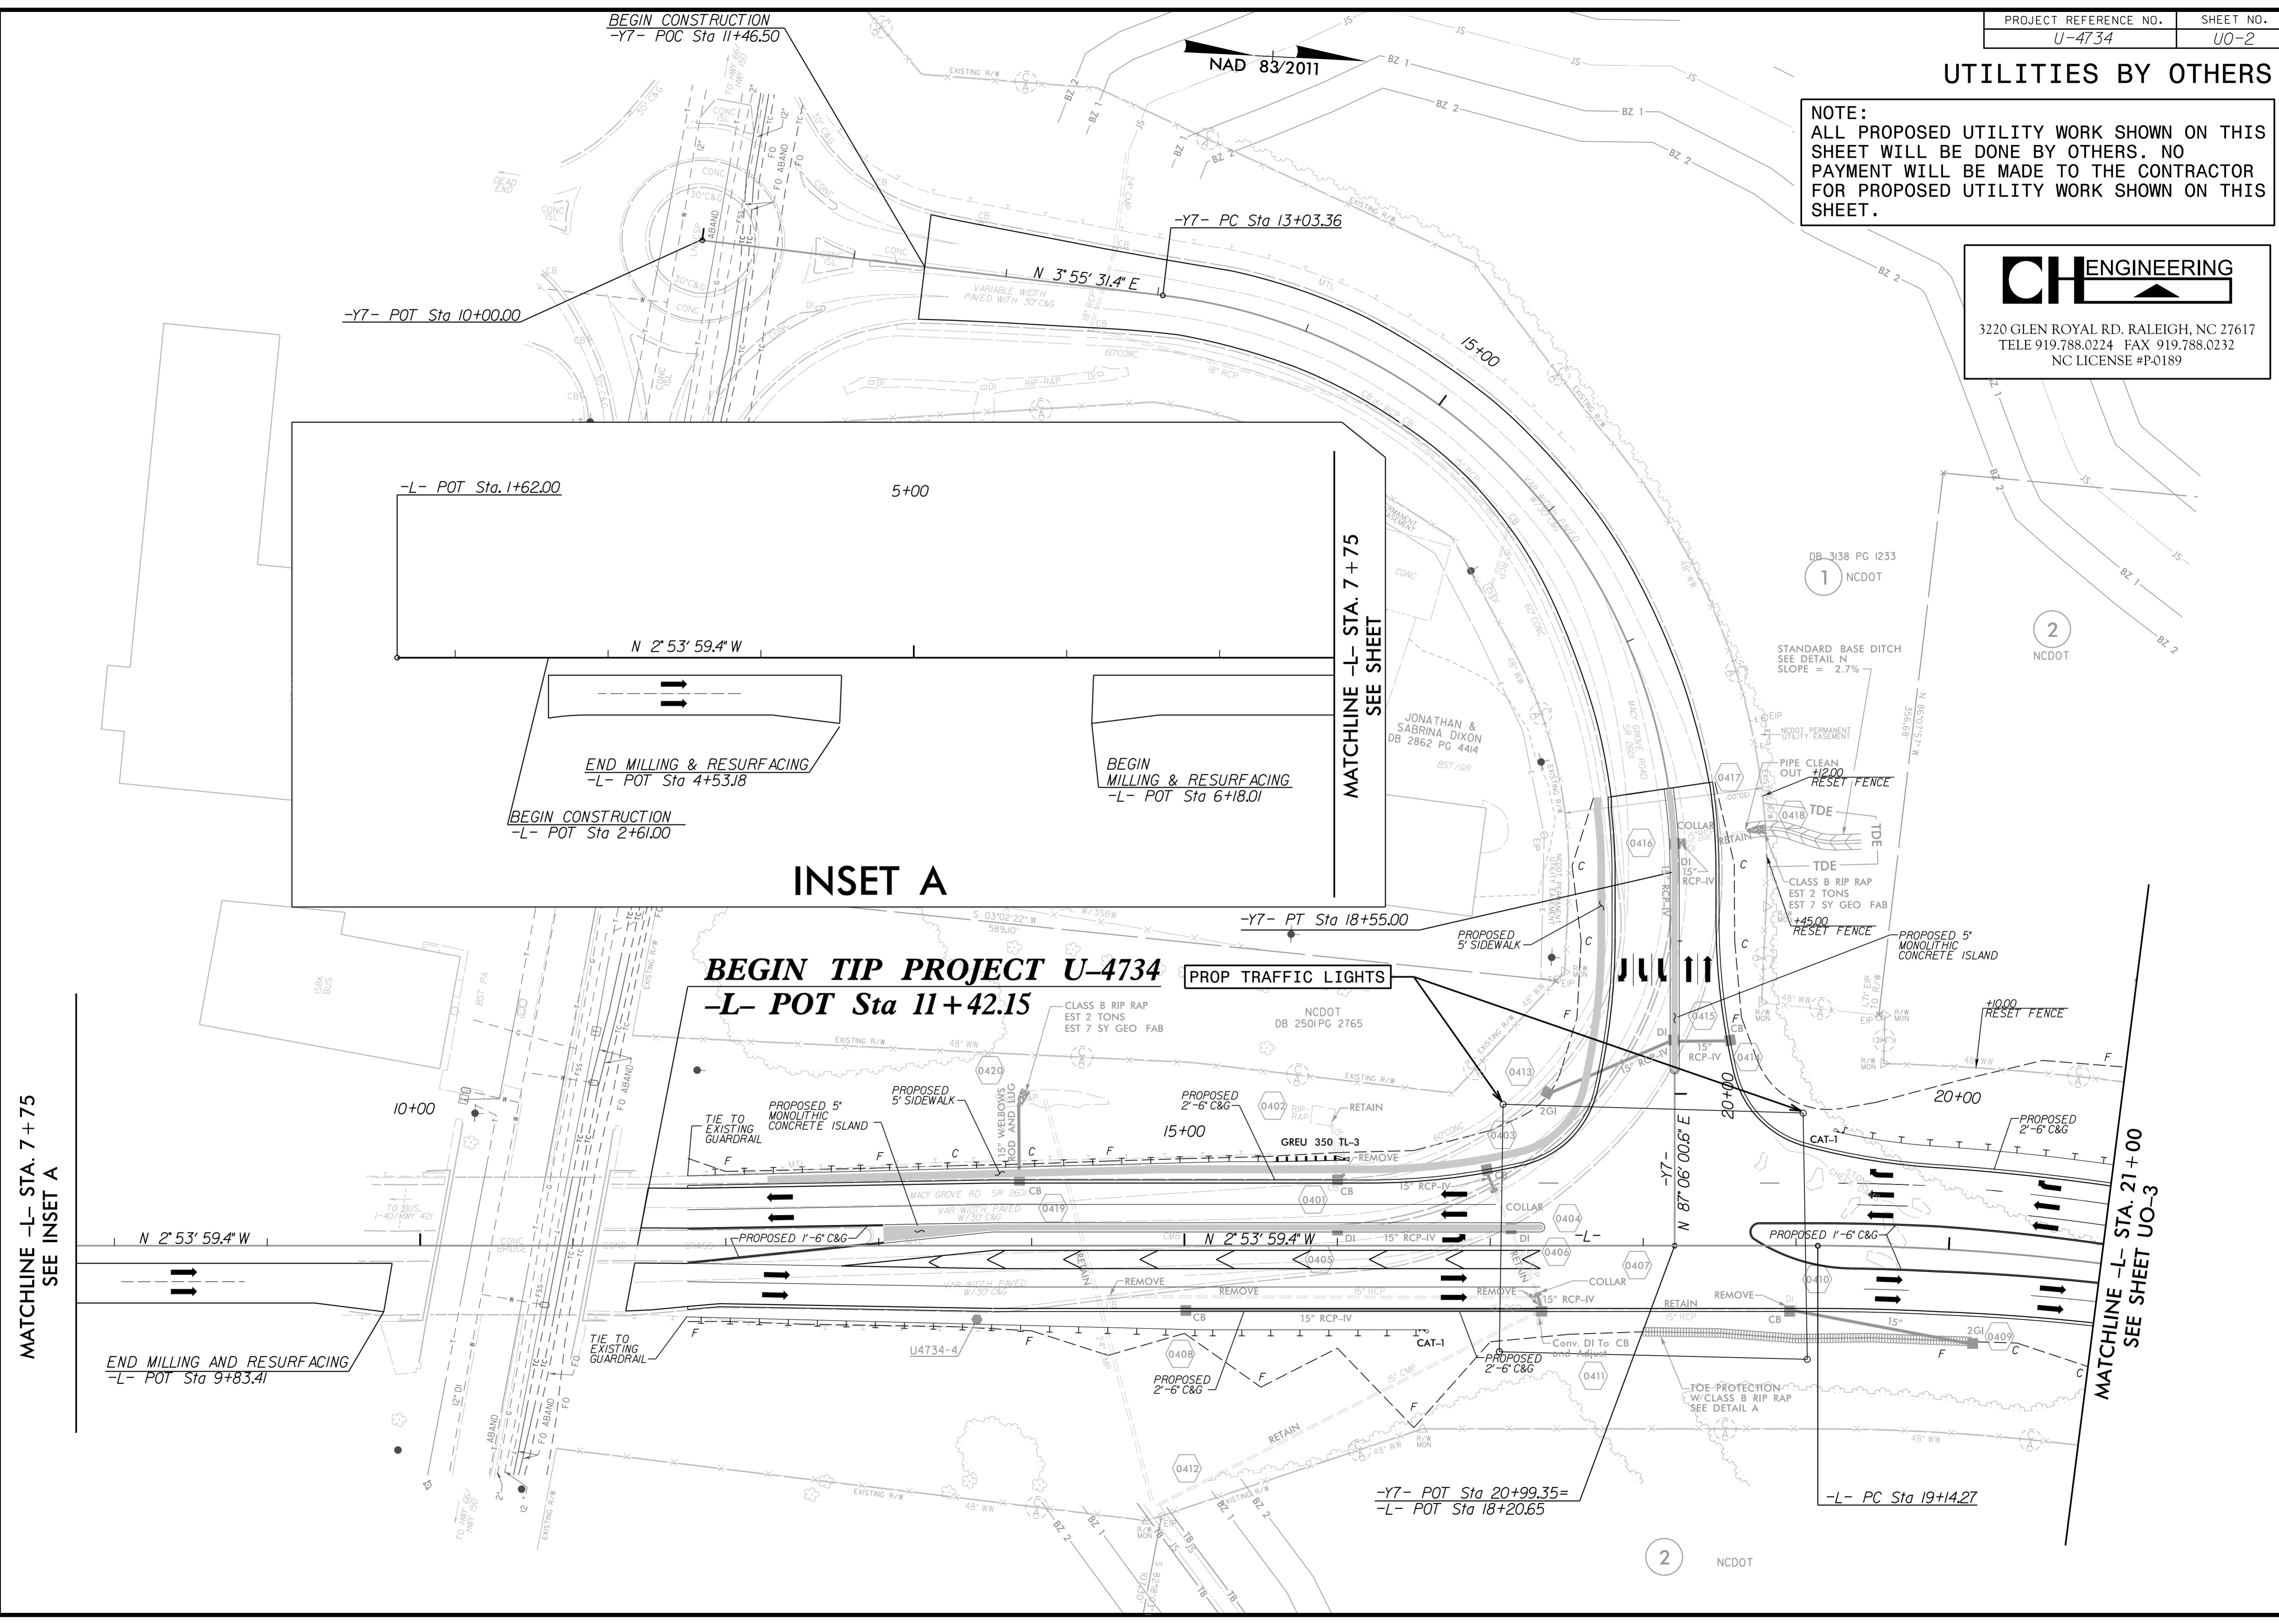

MATCHLINE -L- STA. 7 + 75
SEE INSET A

MATCHLINE -L- STA. 21 + 00
SEE SHEET UO-3

BEGIN TIP PROJECT U-4734 -L- POT Sta 11+42.15

PROP TRAFFIC LIGHTS





2 NCDOT

UTILITIES BY OTHERS

NOTE: ALL PROPOSED UTILITY WORK SHOWN ON THIS SHEET WILL BE DONE BY OTHERS. NO PAYMENT WILL BE MADE TO THE CONTRACTOR FOR PROPOSED UTILITY WORK SHOWN ON THIS SHEET.



3220 GLEN ROYAL RD. RALEIGH, NC 27617
 TELE 919.788.0224 FAX 919.788.0232
 NC LICENSE #P0189

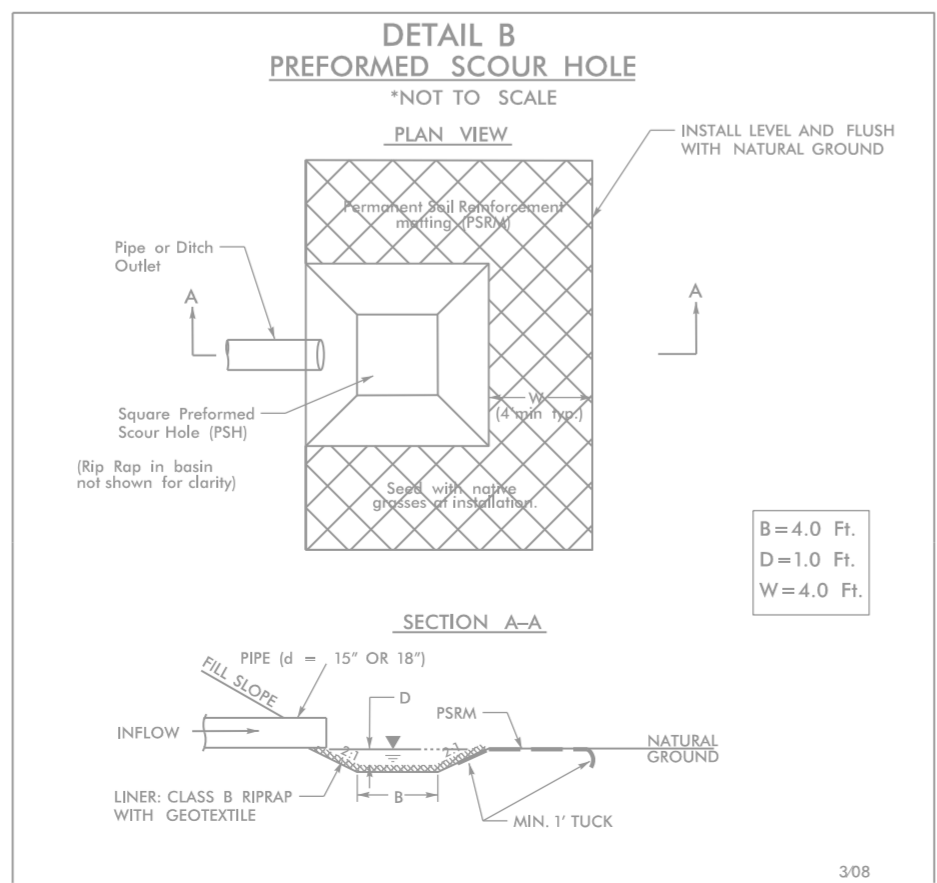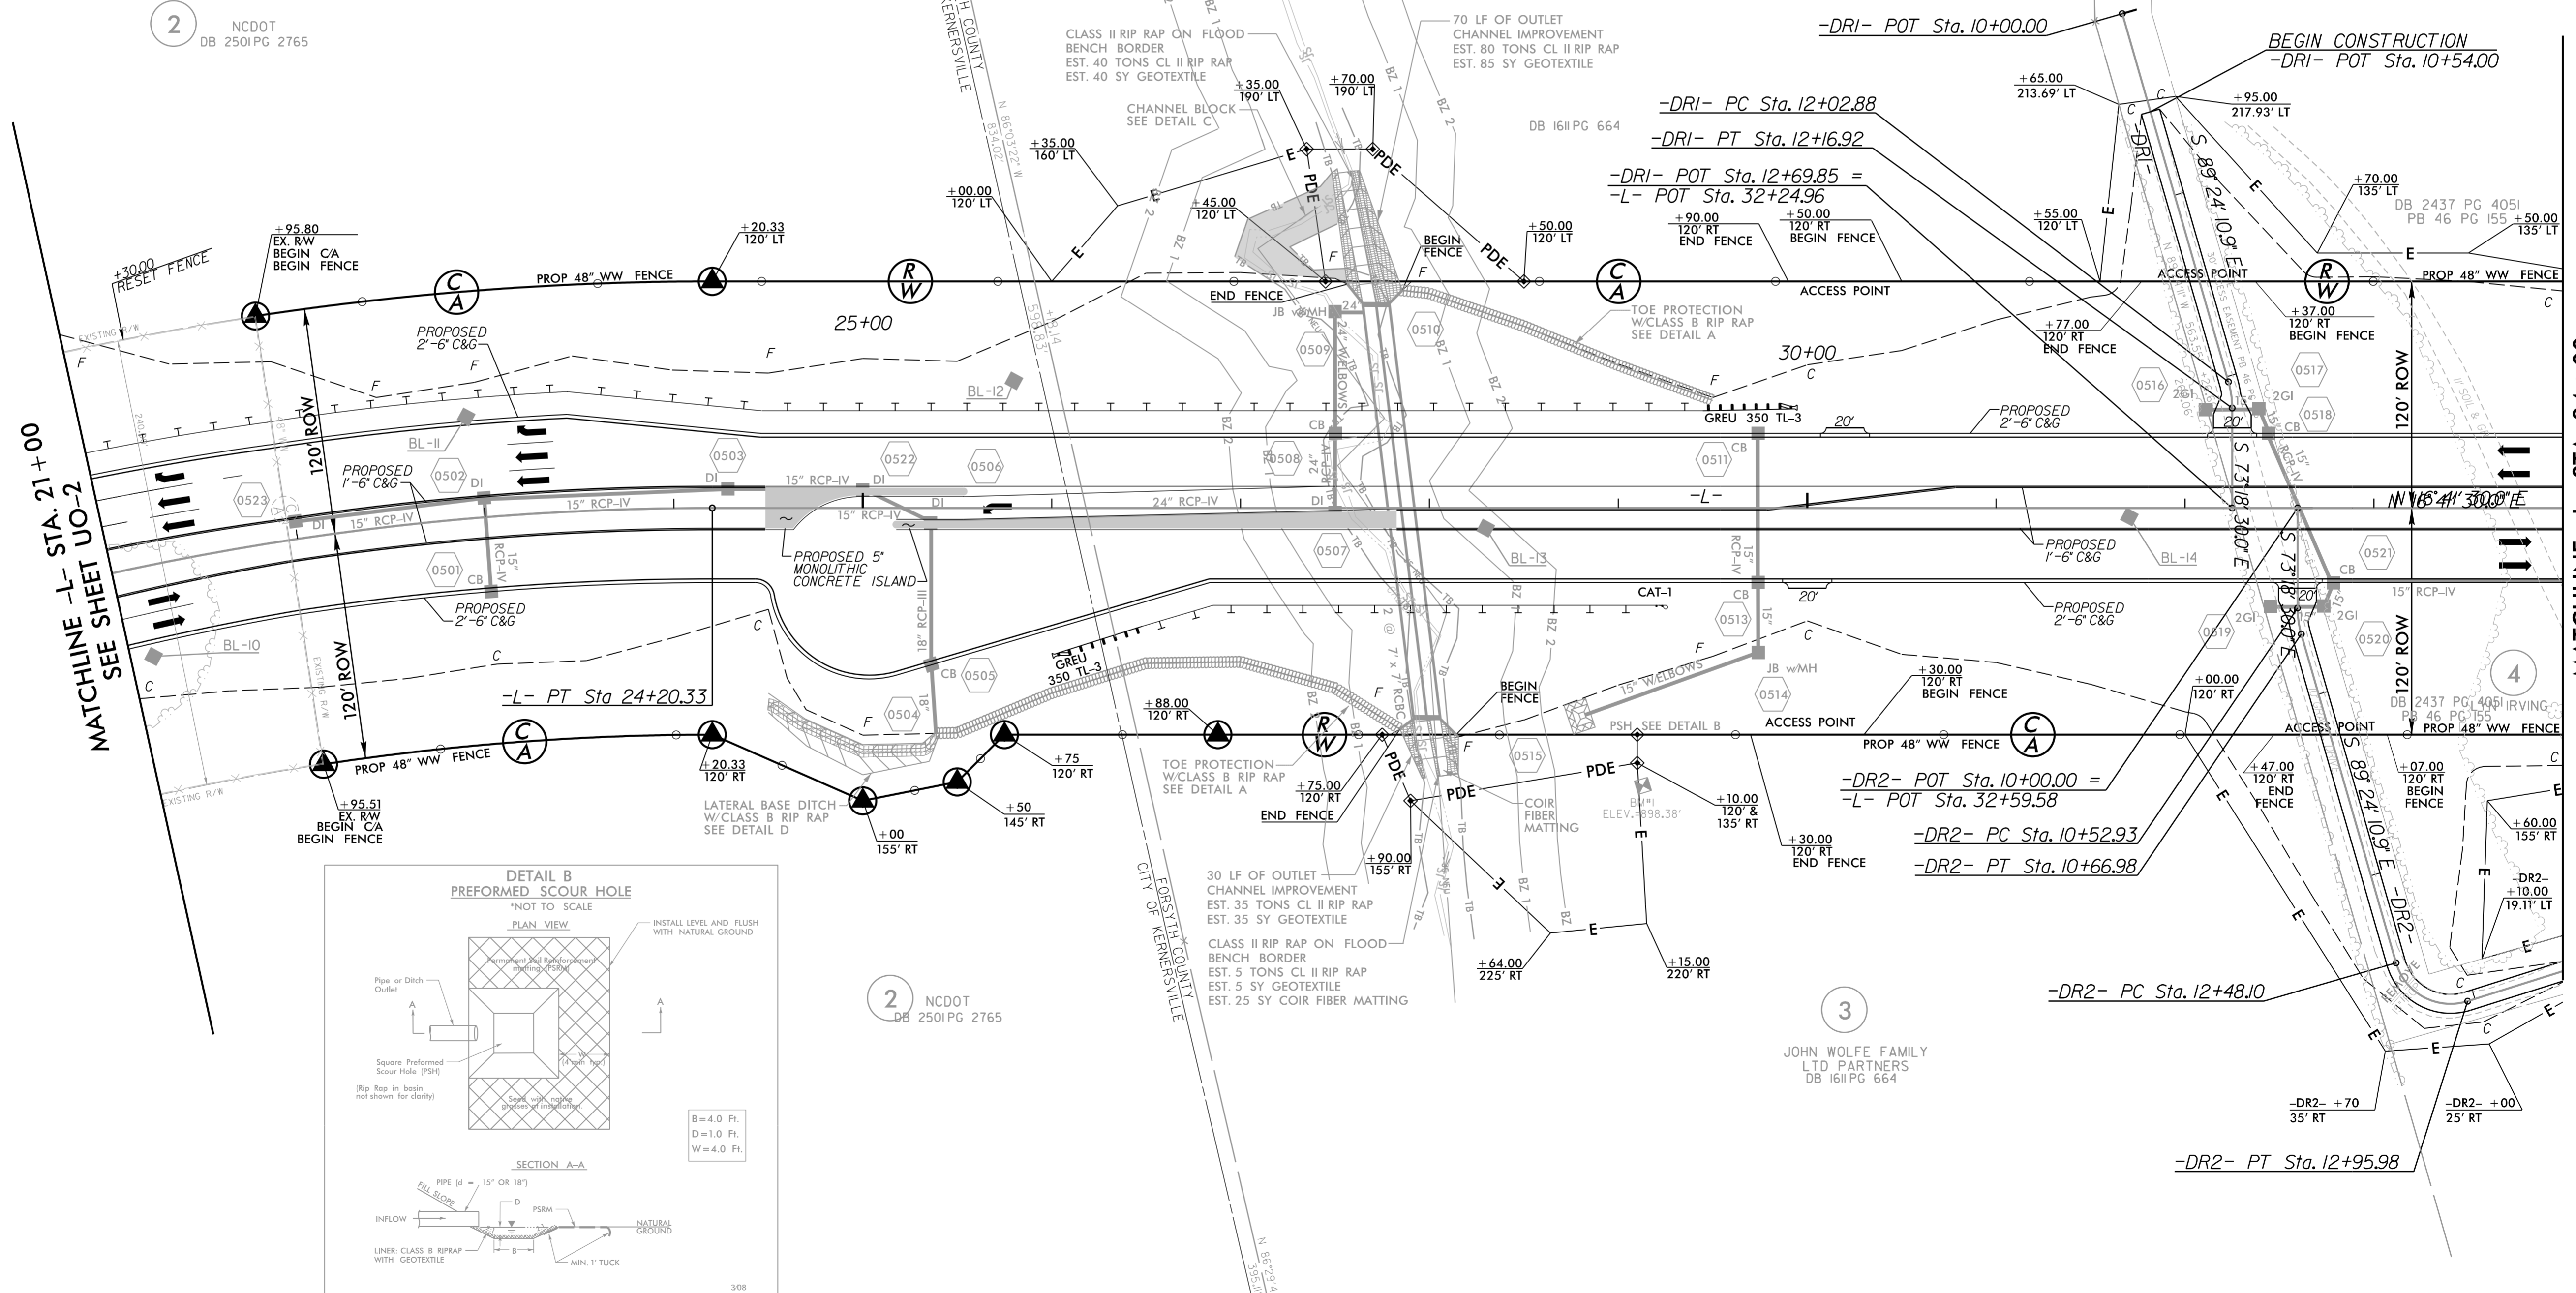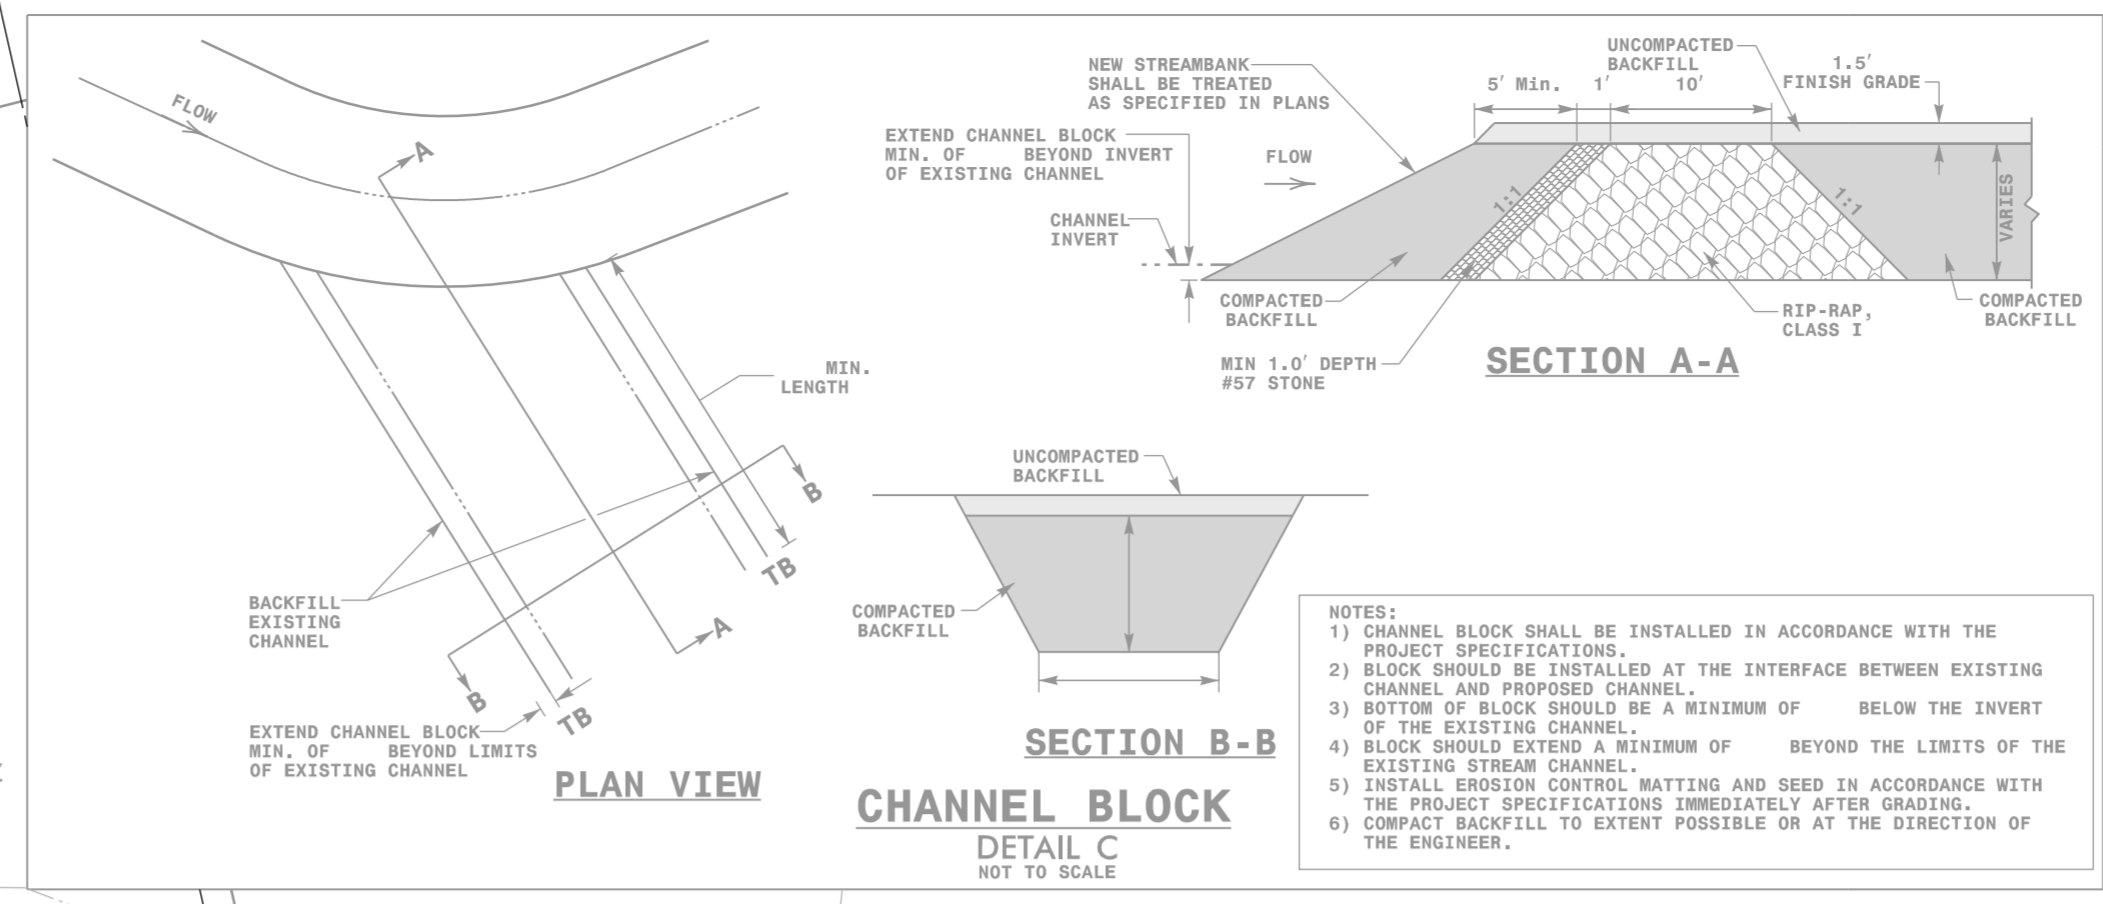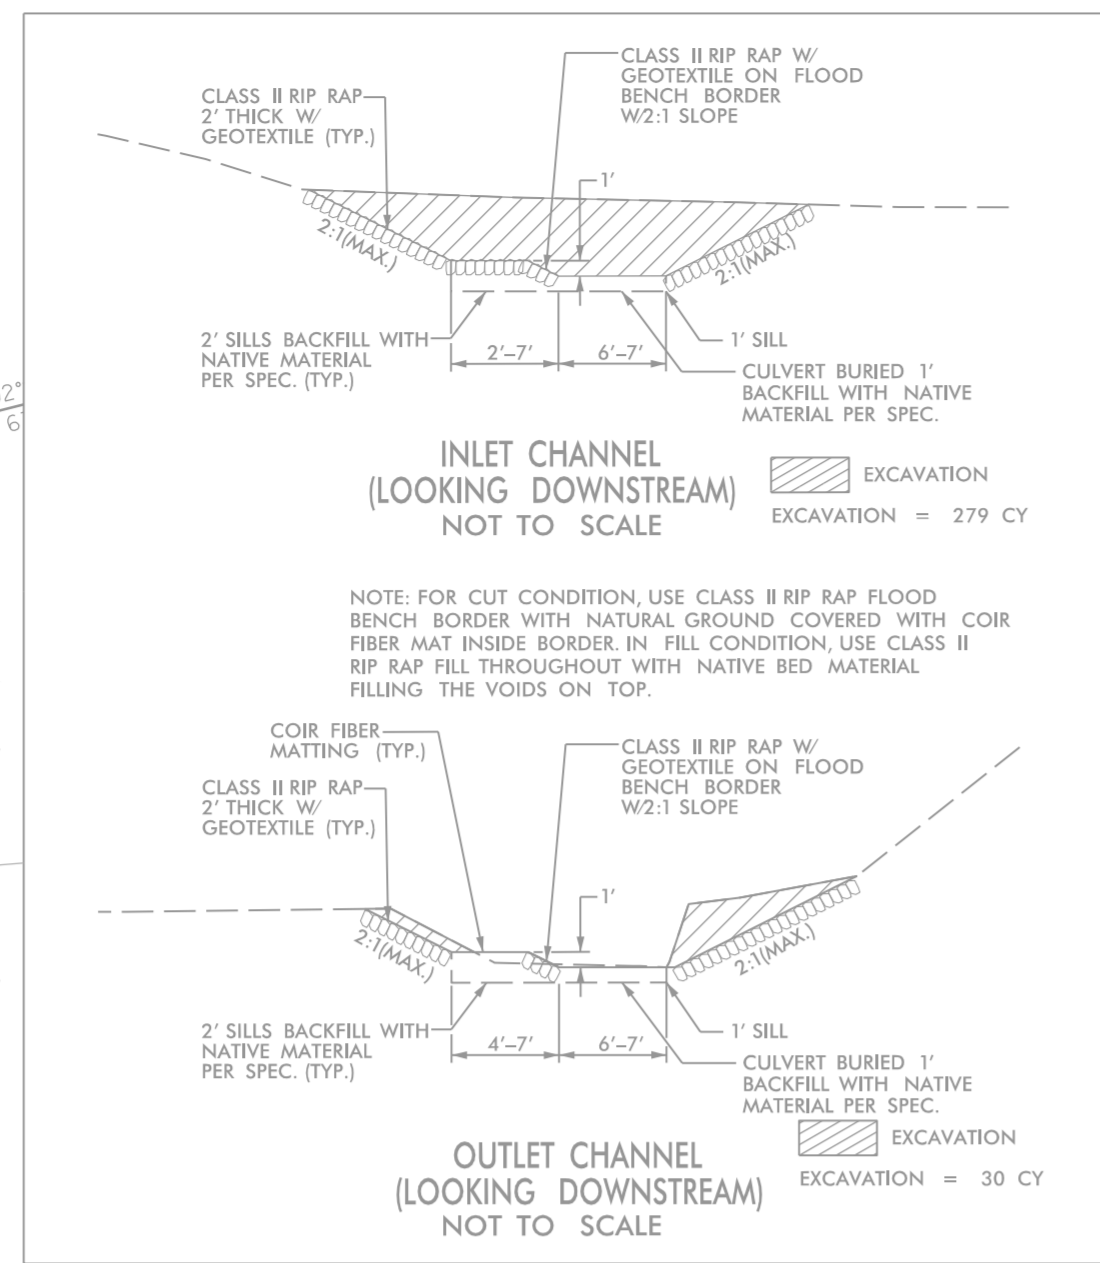


MATCHLINE -L- STA. 21+00
 SEE SHEET UO-2

MATCHLINE -L- STA. 34+00
 SEE SHEET UO-4



5/14/09
 2/9/2018
 R:\STAFF\Engineering\UBO\Proj\U4734_ut_rdy05_10003_psh.dgn

UTILITIES BY OTHERS

NOTE:
ALL PROPOSED UTILITY WORK SHOWN ON THIS SHEET WILL BE DONE BY OTHERS. NO PAYMENT WILL BE MADE TO THE CONTRACTOR FOR PROPOSED UTILITY WORK SHOWN ON THIS SHEET.

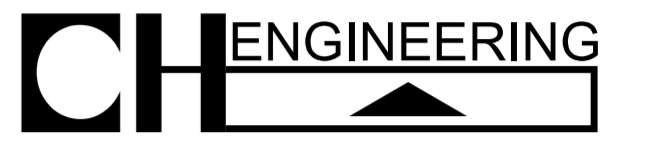

3220 GLEN ROYAL RD. RALEIGH, NC 27617
TELE 919.788.0224 FAX 919.788.0232
NC LICENSE #P0189

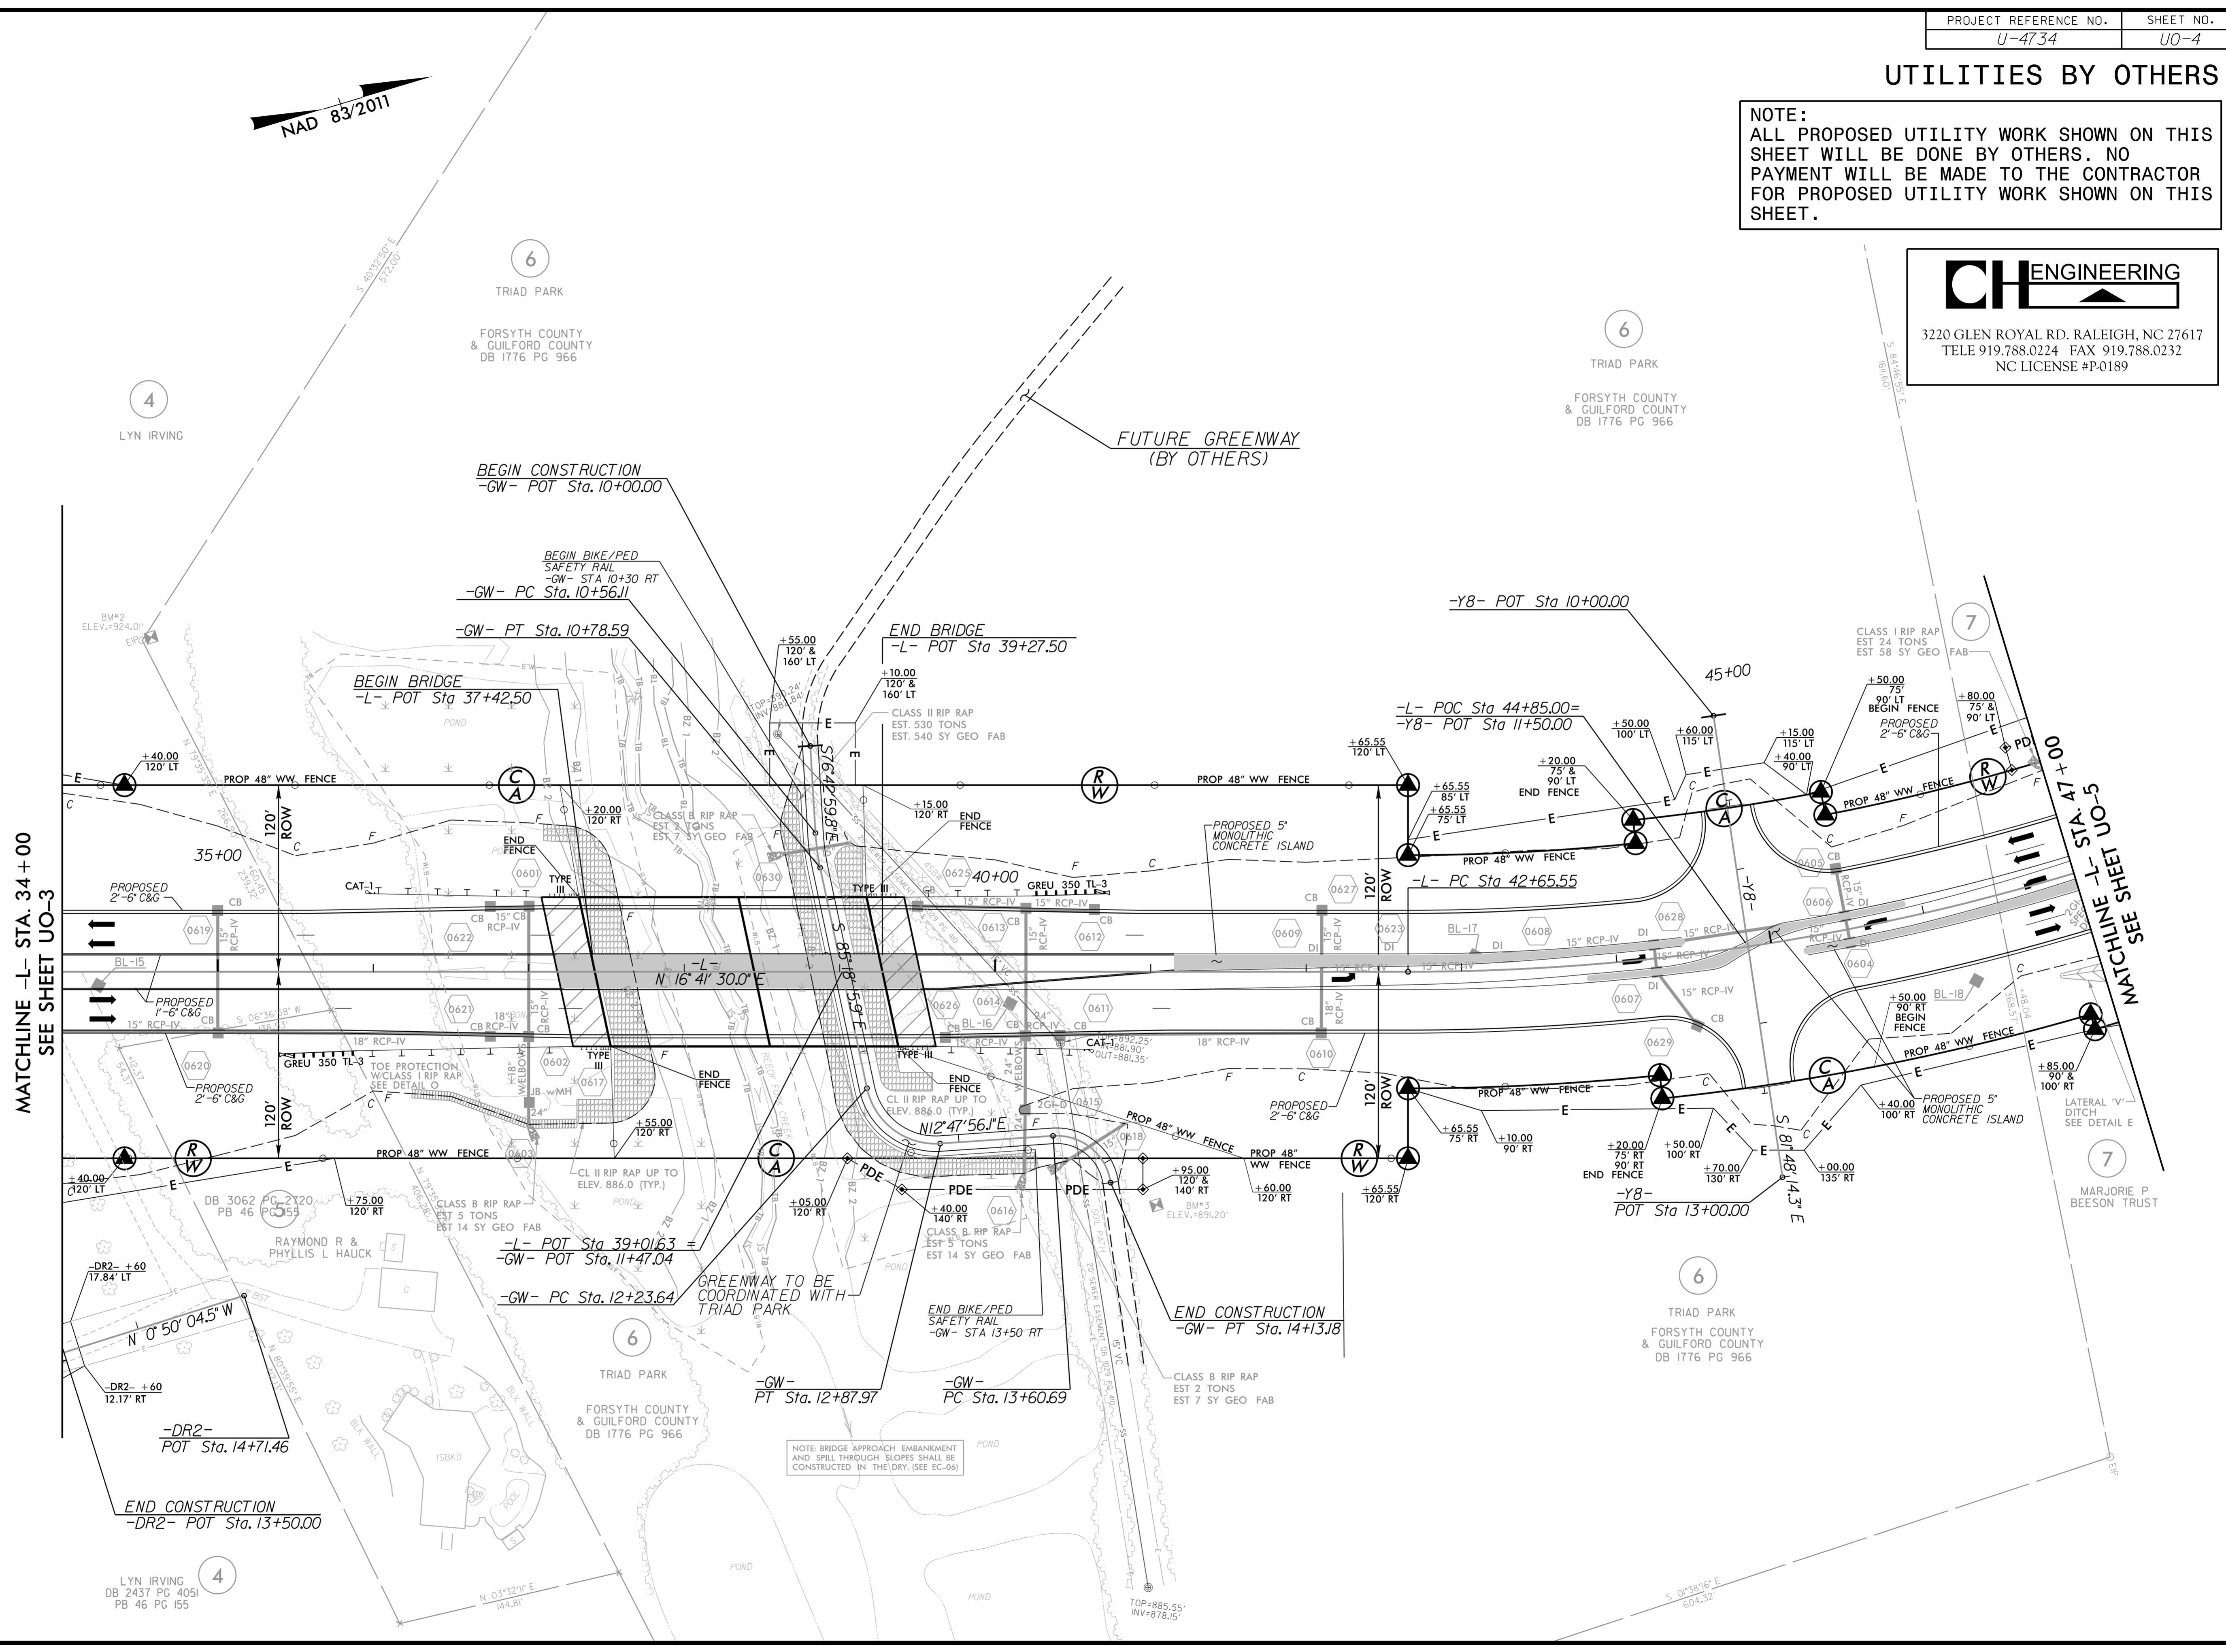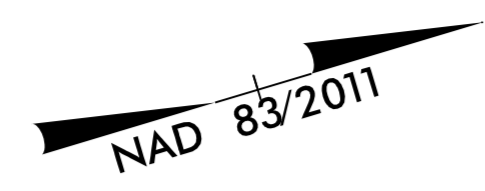

MATCHLINE -L- STA. 34+00
SEE SHEET UO-3

MATCHLINE -L- STA. 47+00
SEE SHEET UO-5


NOTE: BRIDGE APPROACH EMBANKMENT AND SPILL THROUGH SLOPES SHALL BE CONSTRUCTED IN THE DRY. (SEE EC-06)

5/14/09
2/9/2018
C:\Users\psh.dgn
Engineering\UBD\Proj\U4734\ut_r.dwg

UTILITIES BY OTHERS

NOTE:
ALL PROPOSED UTILITY WORK SHOWN ON THIS SHEET WILL BE DONE BY OTHERS. NO PAYMENT WILL BE MADE TO THE CONTRACTOR FOR PROPOSED UTILITY WORK SHOWN ON THIS SHEET.

CH ENGINEERING
 3220 GLEN ROYAL RD. RALEIGH, NC 27617
 TELE 919.788.0224 FAX 919.788.0232
 NC LICENSE #P-0189

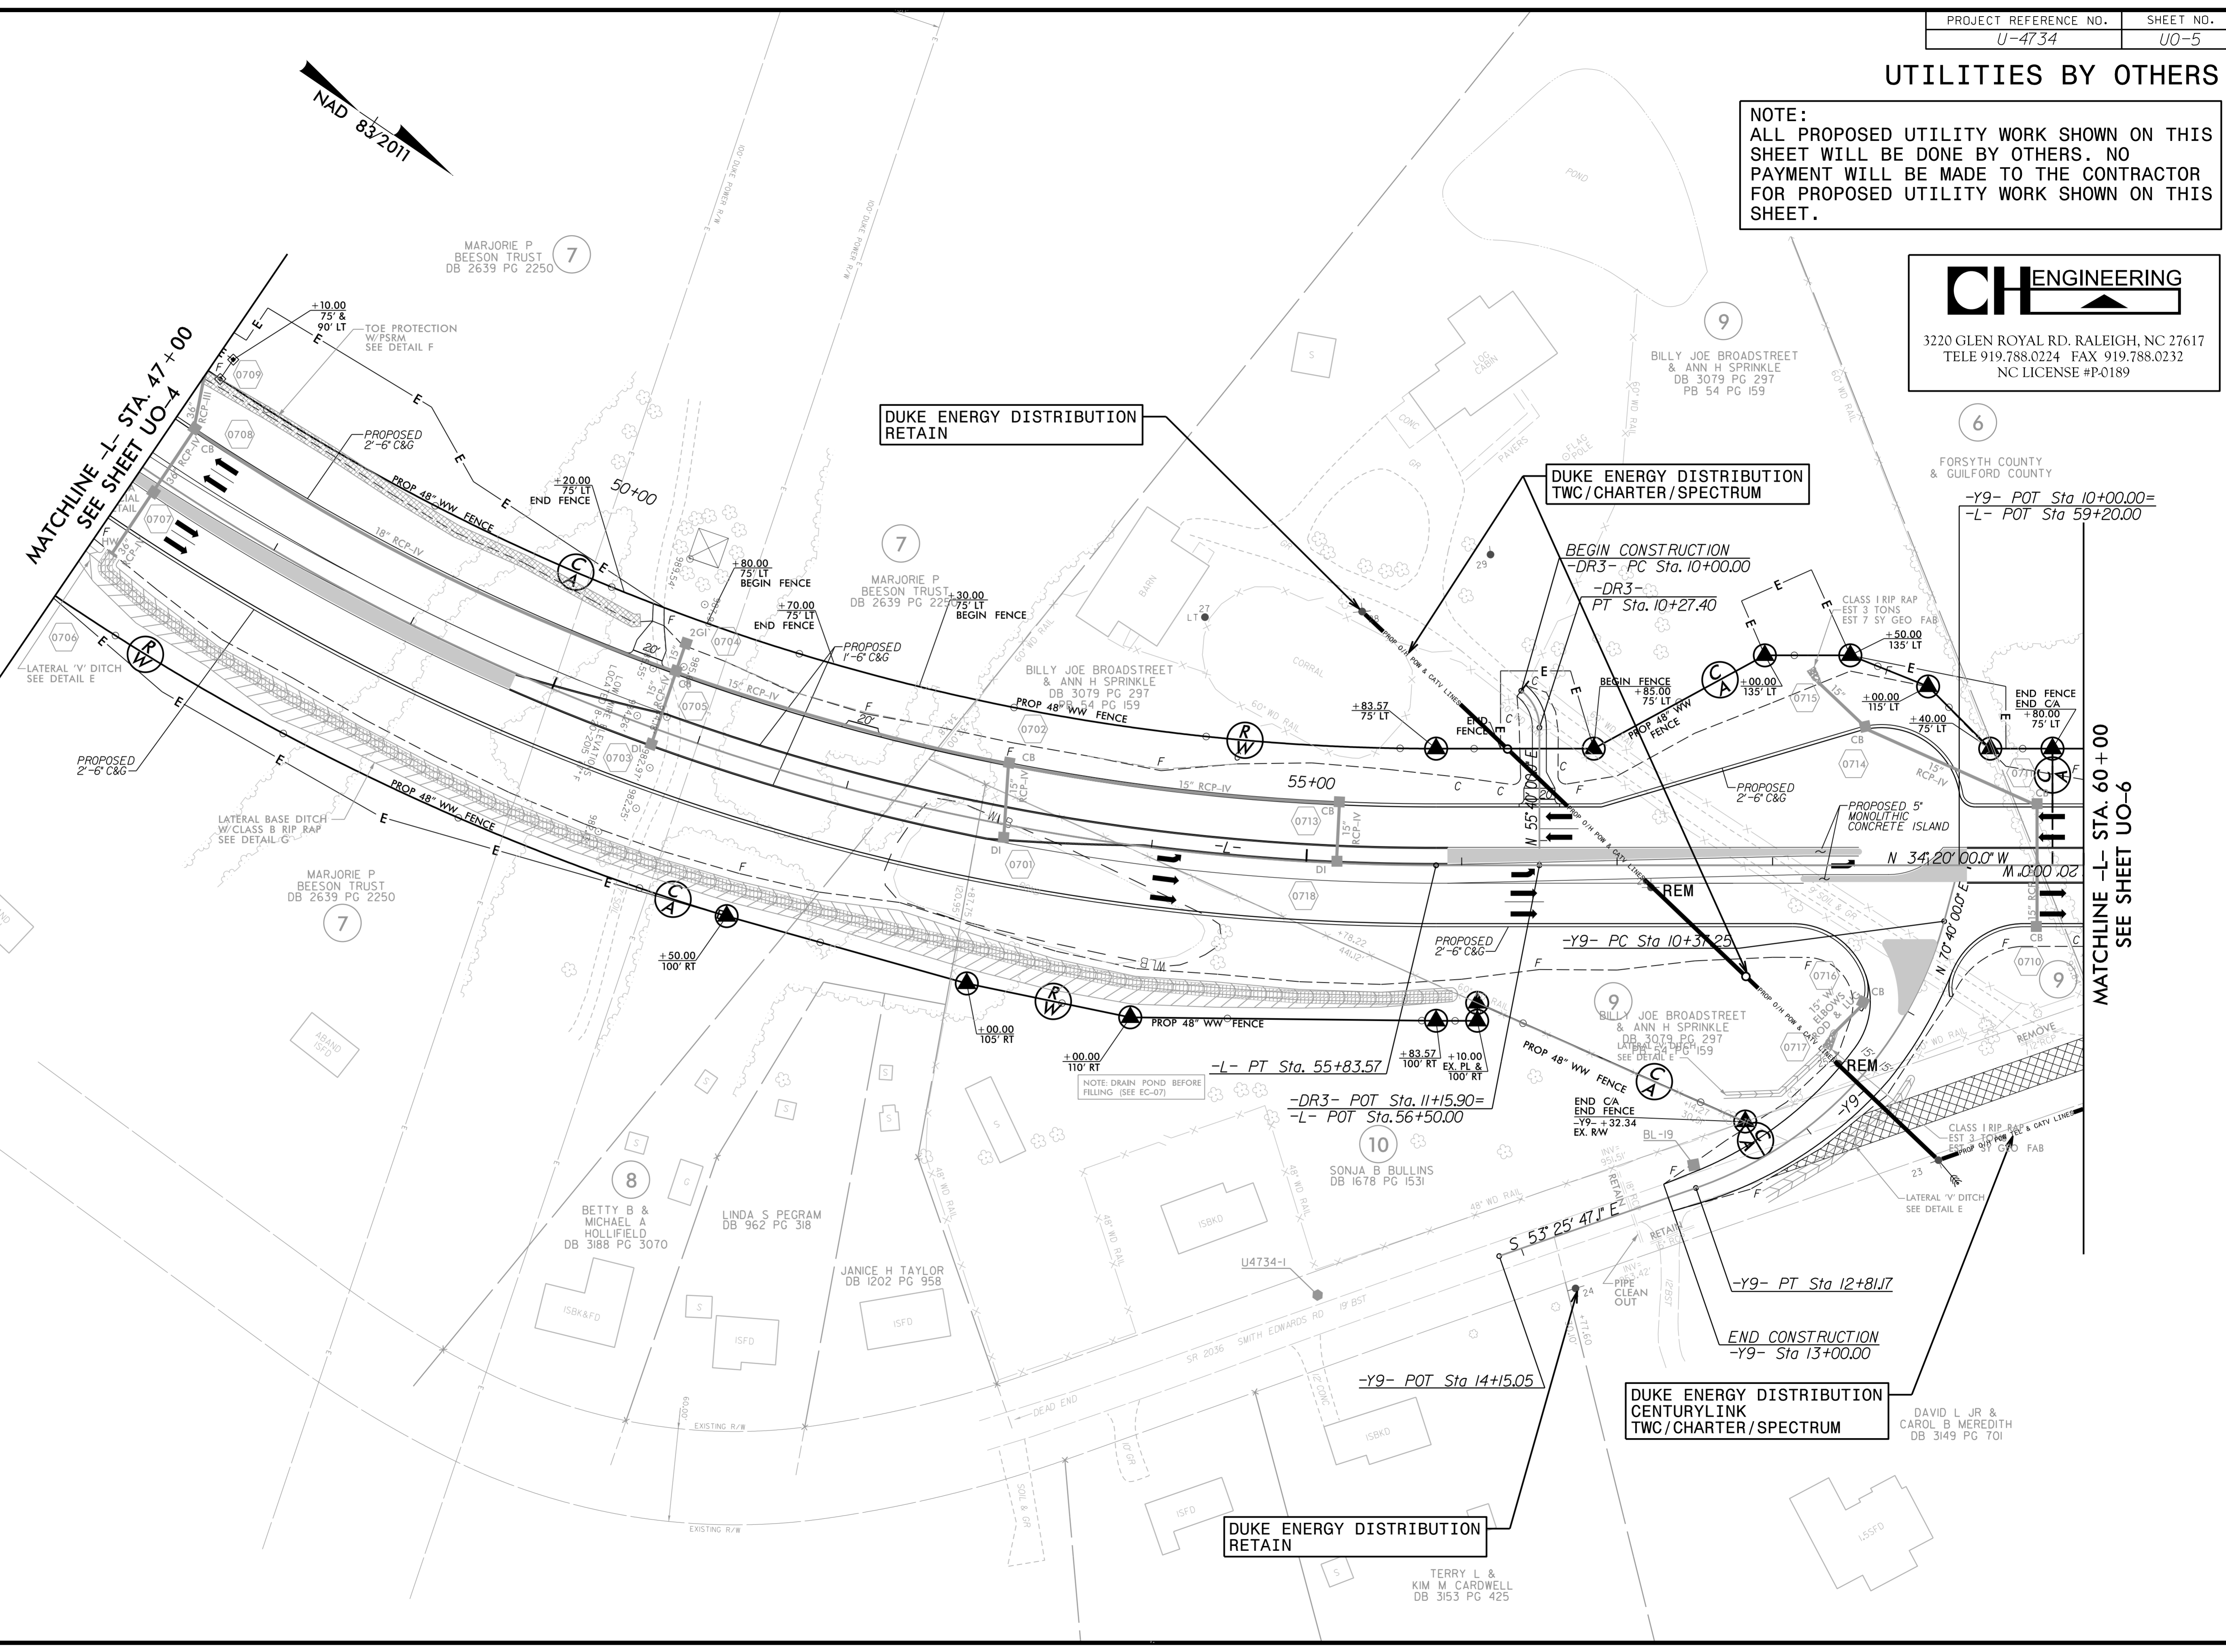

DUKE ENERGY DISTRIBUTION
RETAIN

DUKE ENERGY DISTRIBUTION
TWC/CHARTER/SPECTRUM

BEGIN CONSTRUCTION
-DR3- PC Sta. 10+00.00
-DR3- PT Sta. 10+27.40

-Y9- POT Sta 10+00.00=
-L- POT Sta 59+20.00

MATCHLINE -L- STA. 60+00
SEE SHEET U0-6

DUKE ENERGY DISTRIBUTION
CENTURYLINK
TWC/CHARTER/SPECTRUM

DUKE ENERGY DISTRIBUTION
RETAIN

DAVID L JR &
CAROL B MEREDITH
DB 3149 PG 701

TERRY L &
KIM M CARDWELL
DB 3153 PG 425

MARJORIE P
BEESON TRUST
DB 2639 PG 2250

BILLY JOE BROADSTREET
& ANN H SPRINKLE
DB 3079 PG 297
PB 54 PG 159

MARJORIE P
BEESON TRUST
DB 2639 PG 2250

BILLY JOE BROADSTREET
& ANN H SPRINKLE
DB 3079 PG 297
PB 54 PG 159

MARJORIE P
BEESON TRUST
DB 2639 PG 2250

BETTY B &
MICHAEL A
HOLLIFIELD
DB 3188 PG 3070

LINDA S PEGRAM
DB 962 PG 318

JANICE H TAYLOR
DB 1202 PG 958


SONJA B BULLINS
DB 1678 PG 1531

DAVID L JR &
CAROL B MEREDITH
DB 3149 PG 701


5/14/99
 2/9/2018
 C:\Users\psh\OneDrive\Engineering\UBD\Pro\U4734\U4734-ut-l-r.dwg\07_U005.psh.cdwg

UTILITIES BY OTHERS

NOTE:
ALL PROPOSED UTILITY WORK SHOWN ON THIS SHEET WILL BE DONE BY OTHERS. NO PAYMENT WILL BE MADE TO THE CONTRACTOR FOR PROPOSED UTILITY WORK SHOWN ON THIS SHEET.

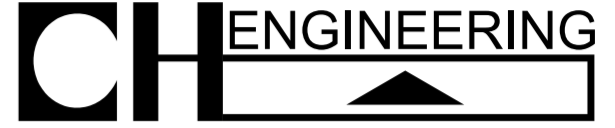


3220 GLEN ROYAL RD. RALEIGH, NC 27617
TELE 919.788.0224 FAX 919.788.0232
NC LICENSE #P-0189

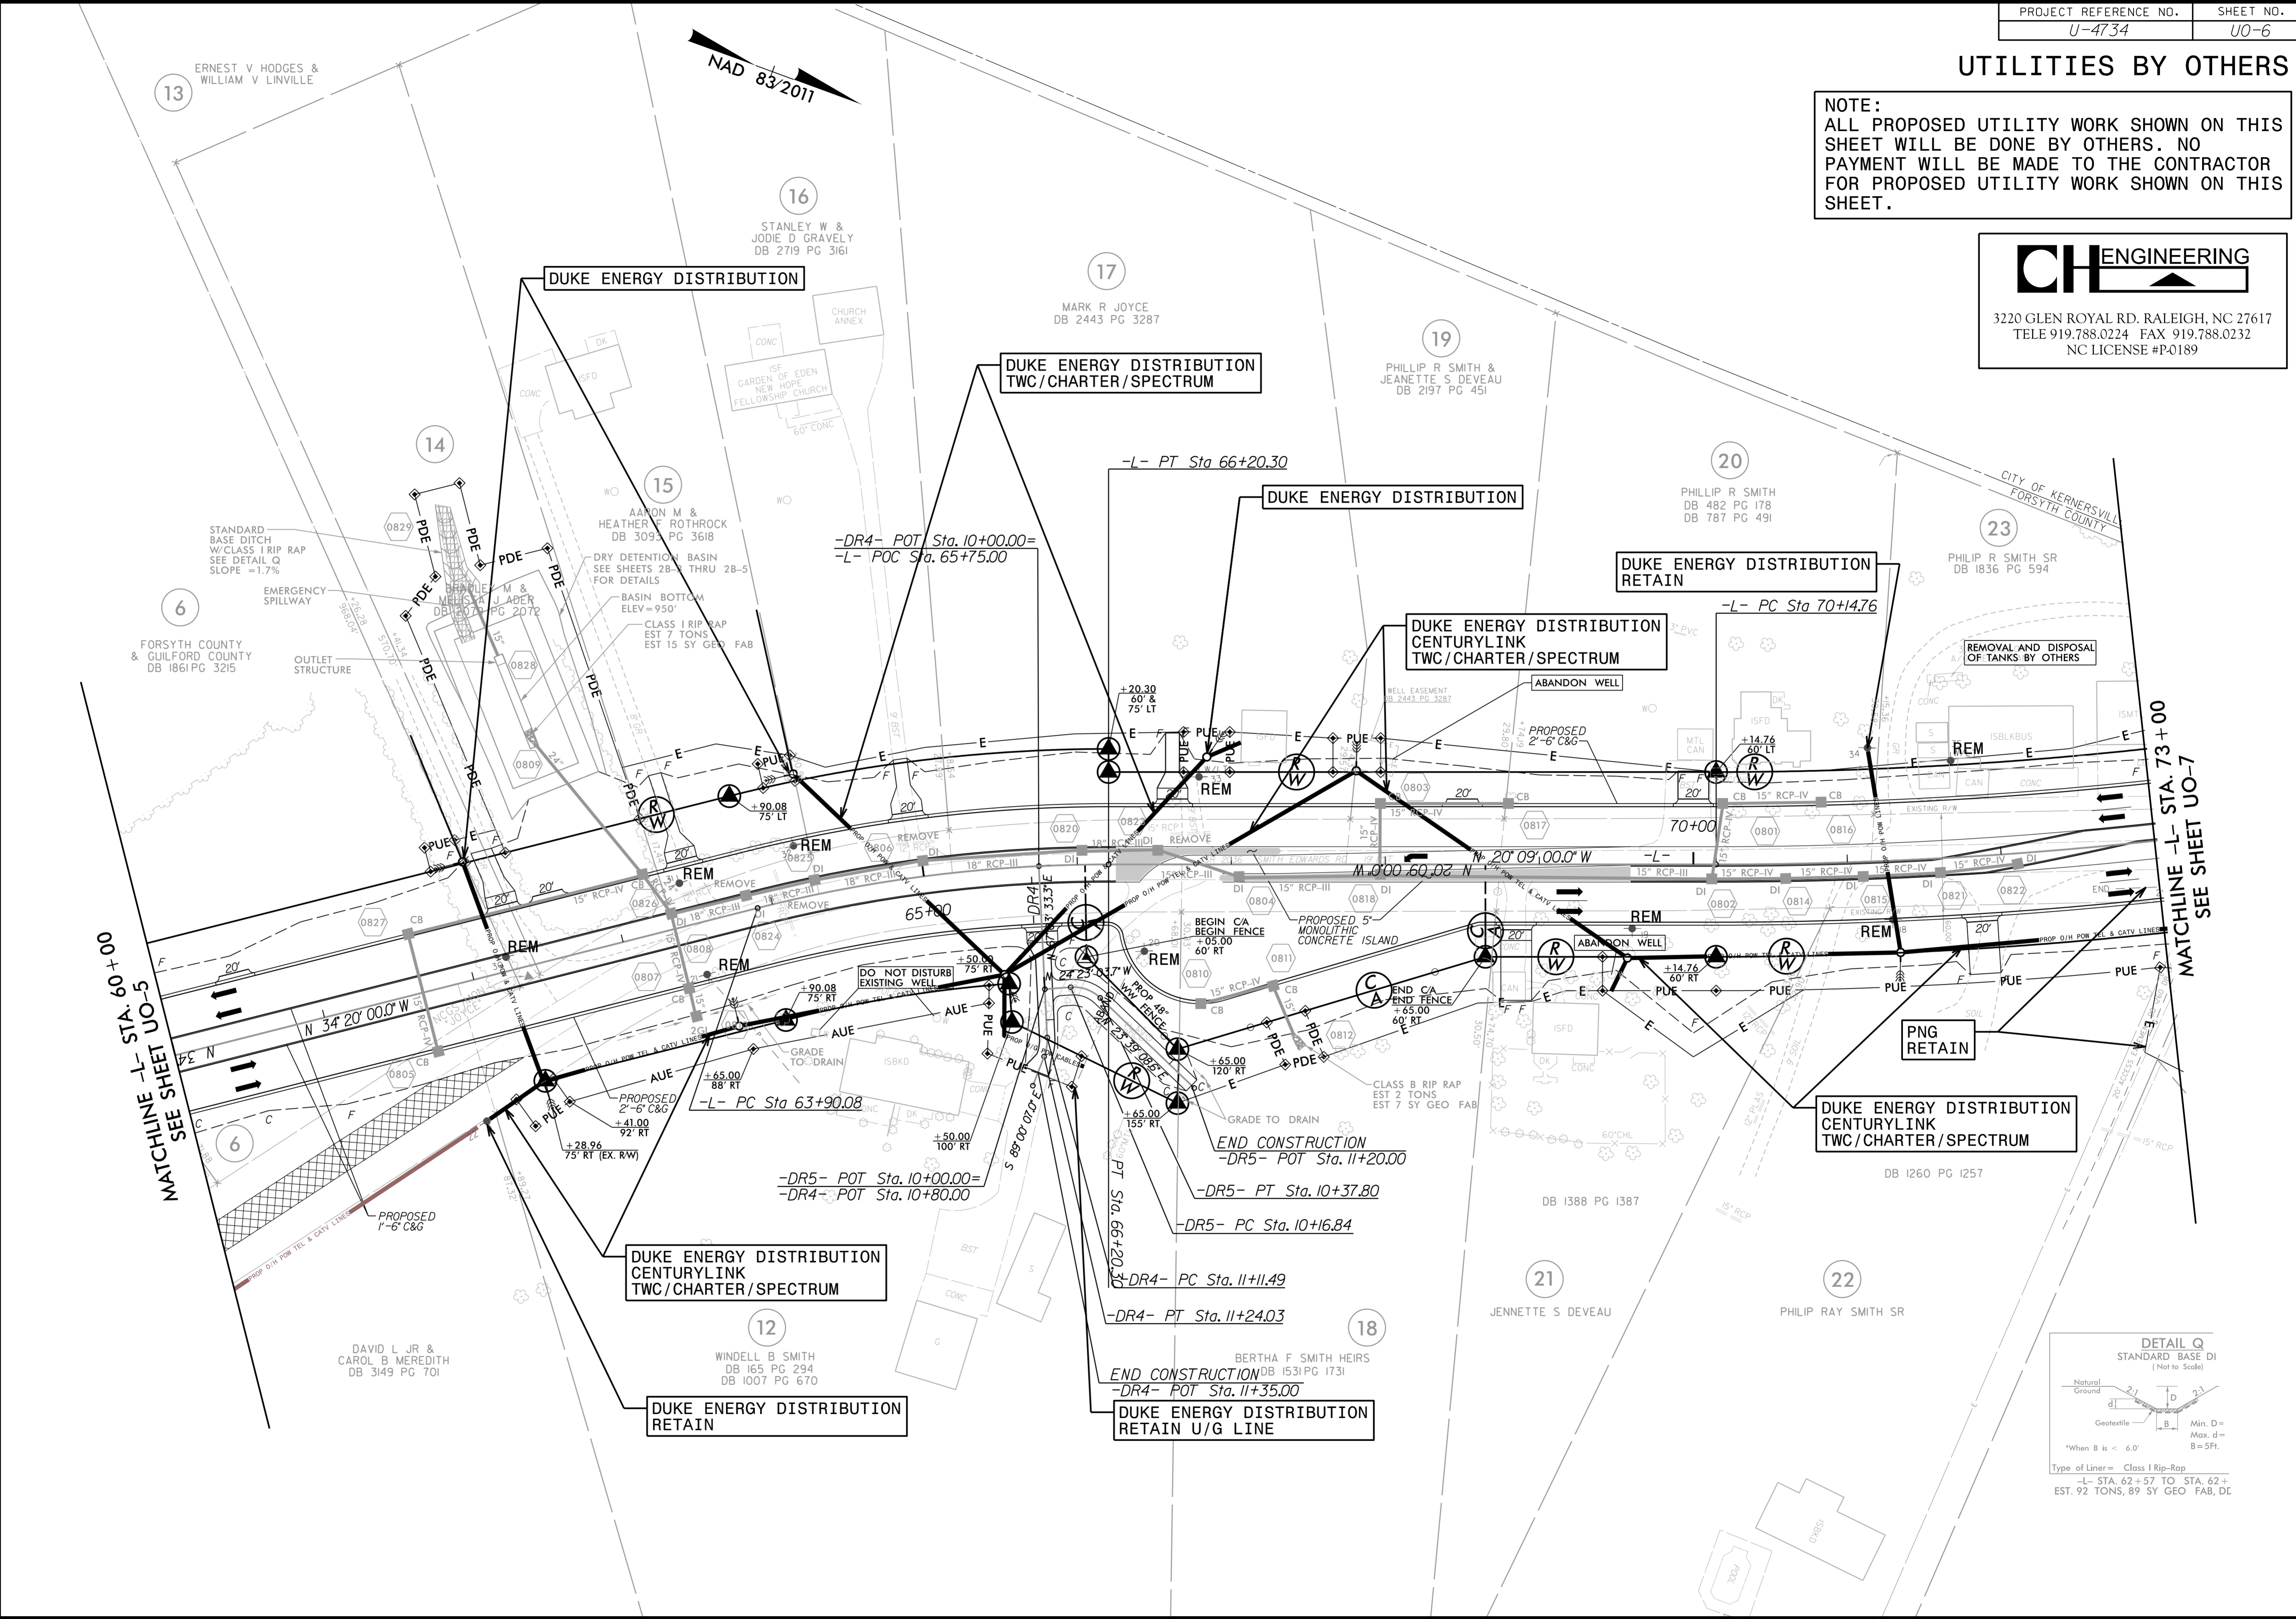

MATCHLINE -L- STA. 60+00
SEE SHEET UO-5


MATCHLINE -L- STA. 73+00
SEE SHEET UO-7

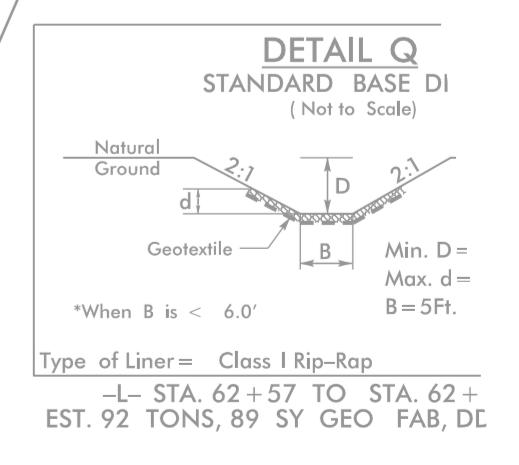



5/14/99
2/9/2018
C:\Users\psh\dgs\Engineering\UBD\Proj\U4734\ut_r.dwg 08_U006_psh.dgn

UTILITIES BY OTHERS

NOTE:
ALL PROPOSED UTILITY WORK SHOWN ON THIS SHEET WILL BE DONE BY OTHERS. NO PAYMENT WILL BE MADE TO THE CONTRACTOR FOR PROPOSED UTILITY WORK SHOWN ON THIS SHEET.

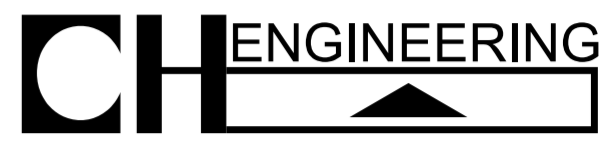

3220 GLEN ROYAL RD. RALEIGH, NC 27617
 TELE 919.788.0224 FAX 919.788.0232
 NC LICENSE #P-0189

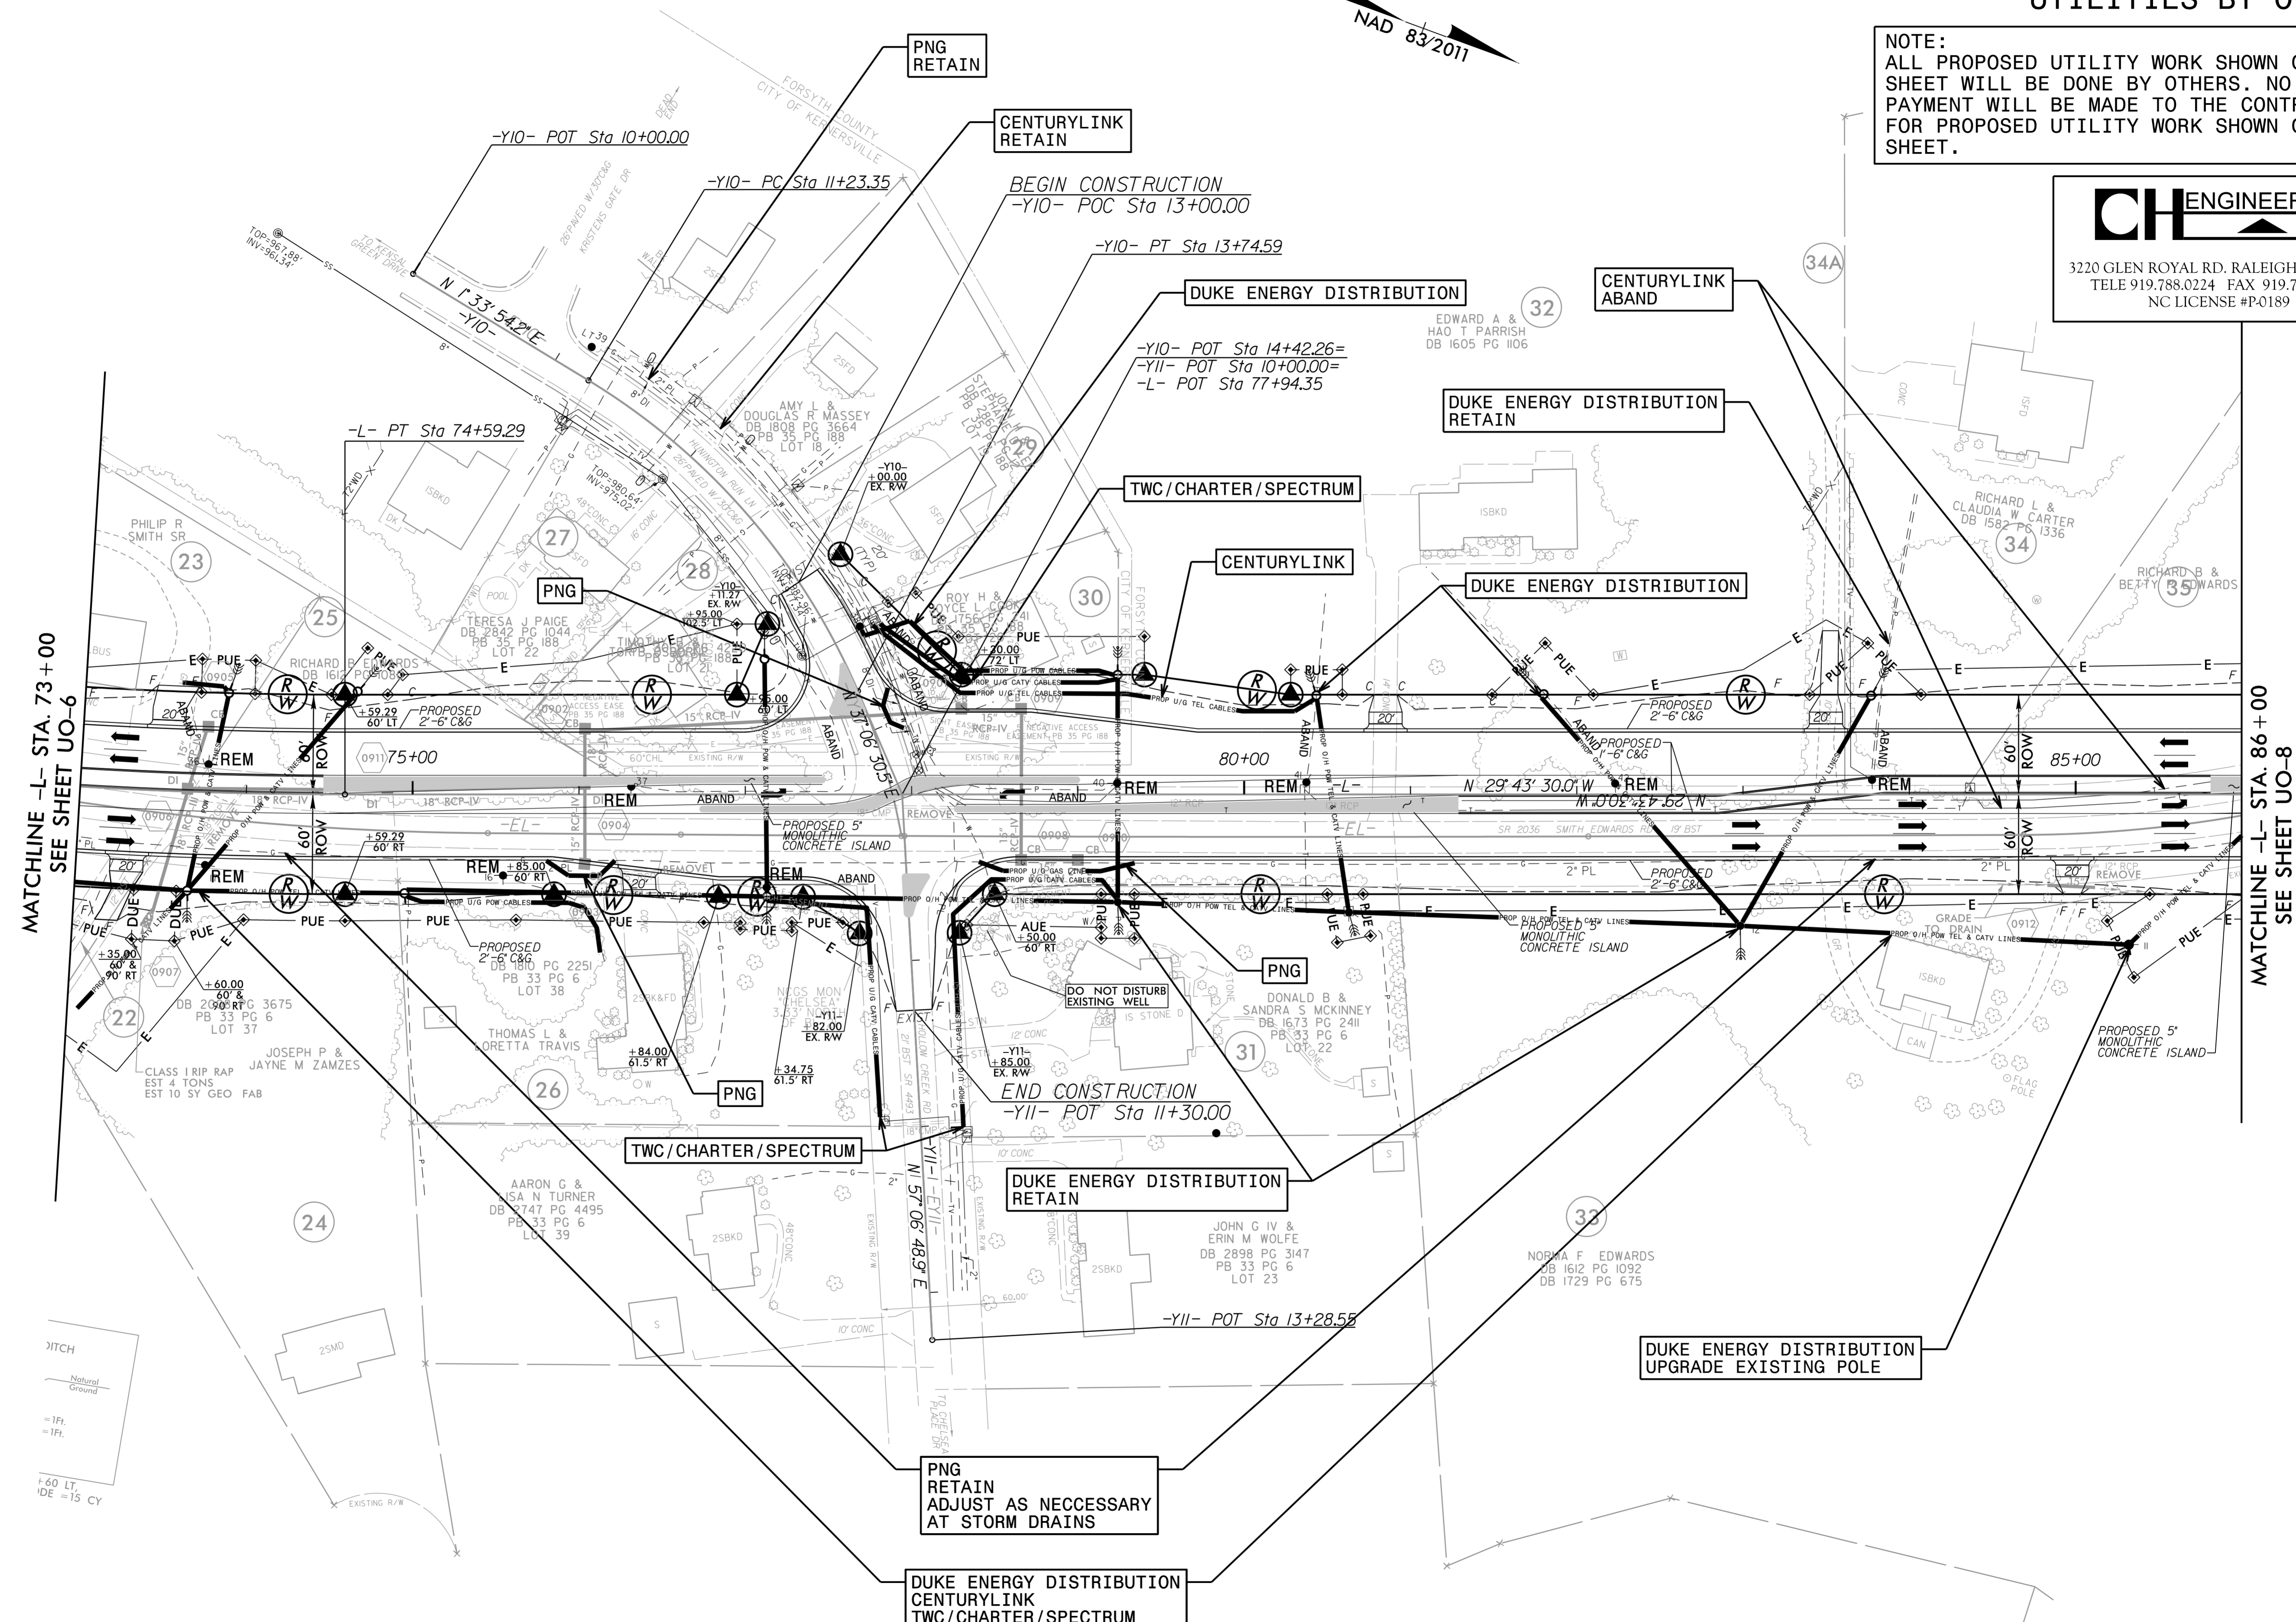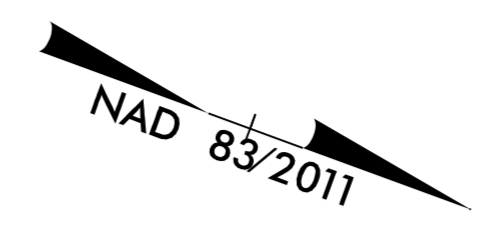

MATCHLINE -L- STA. 73+00
SEE SHEET UO-6

MATCHLINE -L- STA. 86+00
SEE SHEET UO-8

PNG
RETAIN
ADJUST AS NECESSARY
AT STORM DRAINS

DUKE ENERGY DISTRIBUTION
CENTURYLINK
TWC/CHARTER/SPECTRUM


DUKE ENERGY DISTRIBUTION
UPGRADE EXISTING POLE

5/14/09
2/9/2018
C:\Users\james\OneDrive\Engineering\UBD\Proj\U4734\ut_r_dj\09_U007_psh.dgn

UTILITIES BY OTHERS

NOTE:
ALL PROPOSED UTILITY WORK SHOWN ON THIS SHEET WILL BE DONE BY OTHERS. NO PAYMENT WILL BE MADE TO THE CONTRACTOR FOR PROPOSED UTILITY WORK SHOWN ON THIS SHEET.

CH ENGINEERING
 3220 GLEN ROYAL RD. RALEIGH, NC 27617
 TELE 919.788.0224 FAX 919.788.0232
 NC LICENSE #P0189

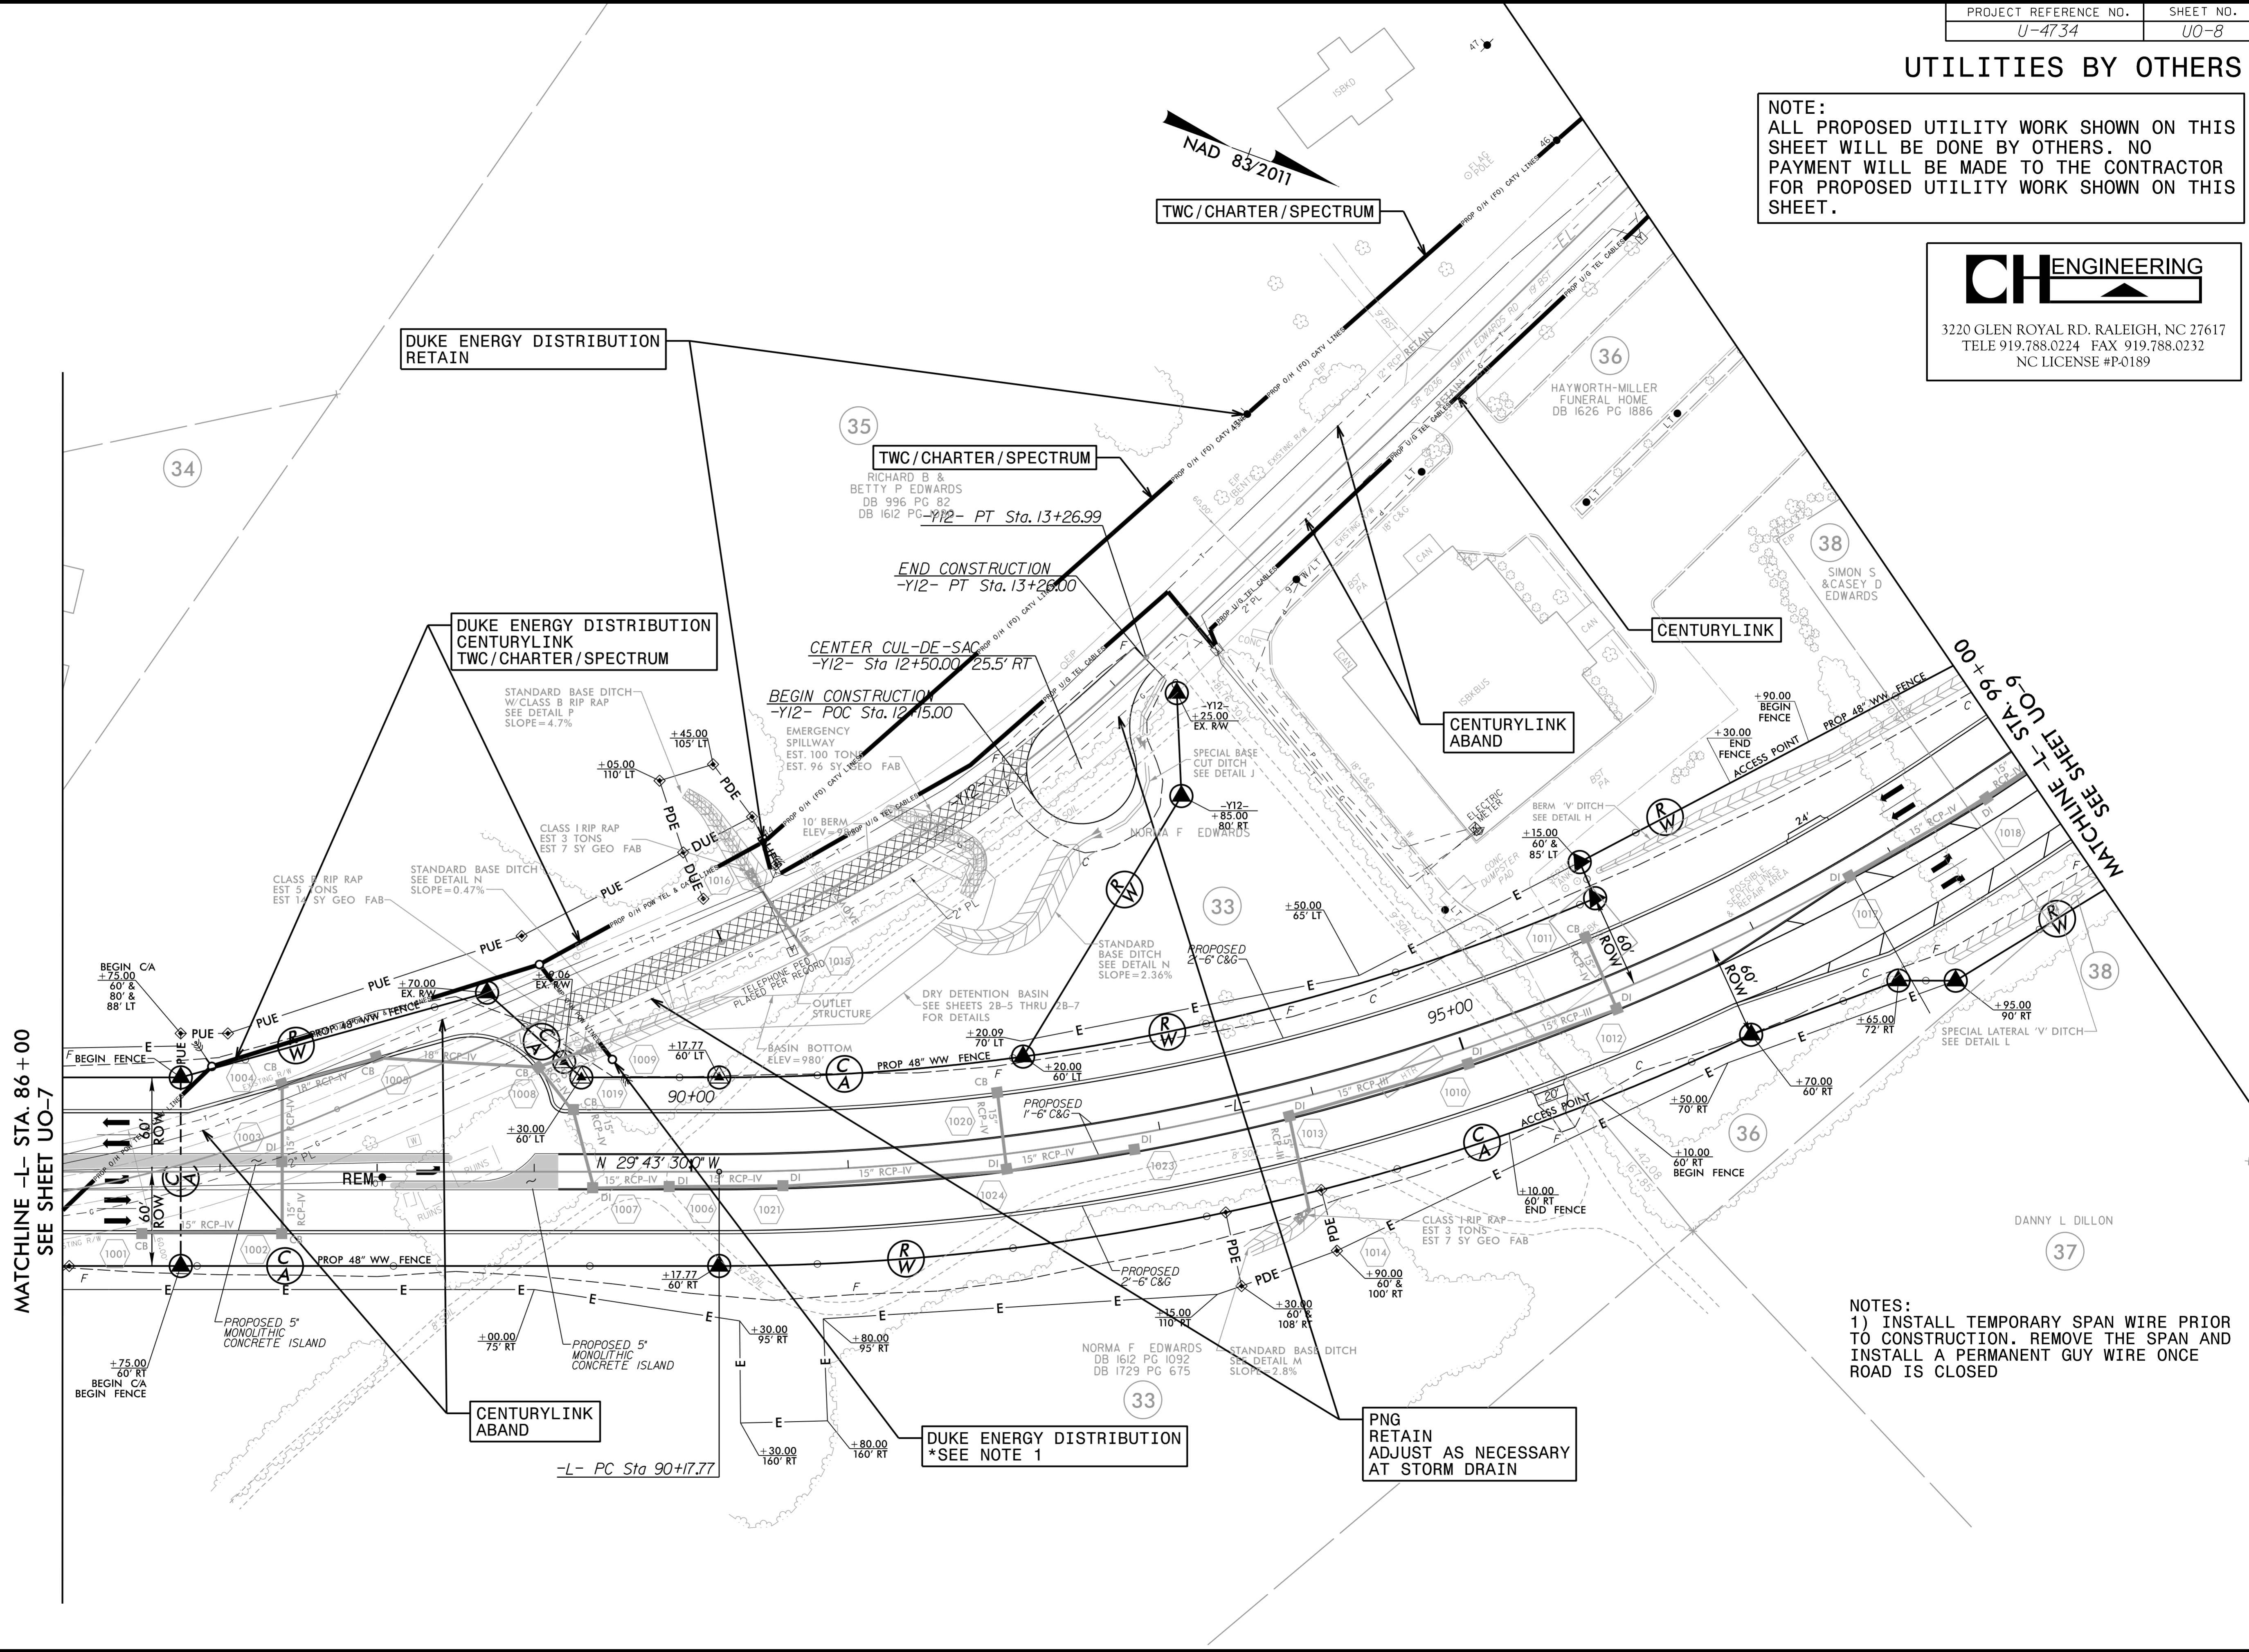

MATCHLINE -L- STA. 86+00
SEE SHEET UO-7

MATCHLINE -L- STA. 99+00
SEE SHEET UO-9


NOTES:
1) INSTALL TEMPORARY SPAN WIRE PRIOR TO CONSTRUCTION. REMOVE THE SPAN AND INSTALL A PERMANENT GUY WIRE ONCE ROAD IS CLOSED

DANNY L DILLON



5/14/99
2/9/2018
C:\Users\jrd\OneDrive\Documents\Projects\U4734\U4734.dwg
C:\Users\jrd\OneDrive\Documents\Projects\U4734\U4734.dwg

UTILITIES BY OTHERS

NOTE:
ALL PROPOSED UTILITY WORK SHOWN ON THIS SHEET WILL BE DONE BY OTHERS. NO PAYMENT WILL BE MADE TO THE CONTRACTOR FOR PROPOSED UTILITY WORK SHOWN ON THIS SHEET.

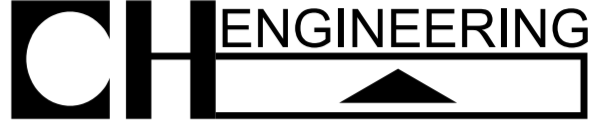

3220 GLEN ROYAL RD. RALEIGH, NC 27617
TELE 919.788.0224 FAX 919.788.0232
NC LICENSE #P-0189


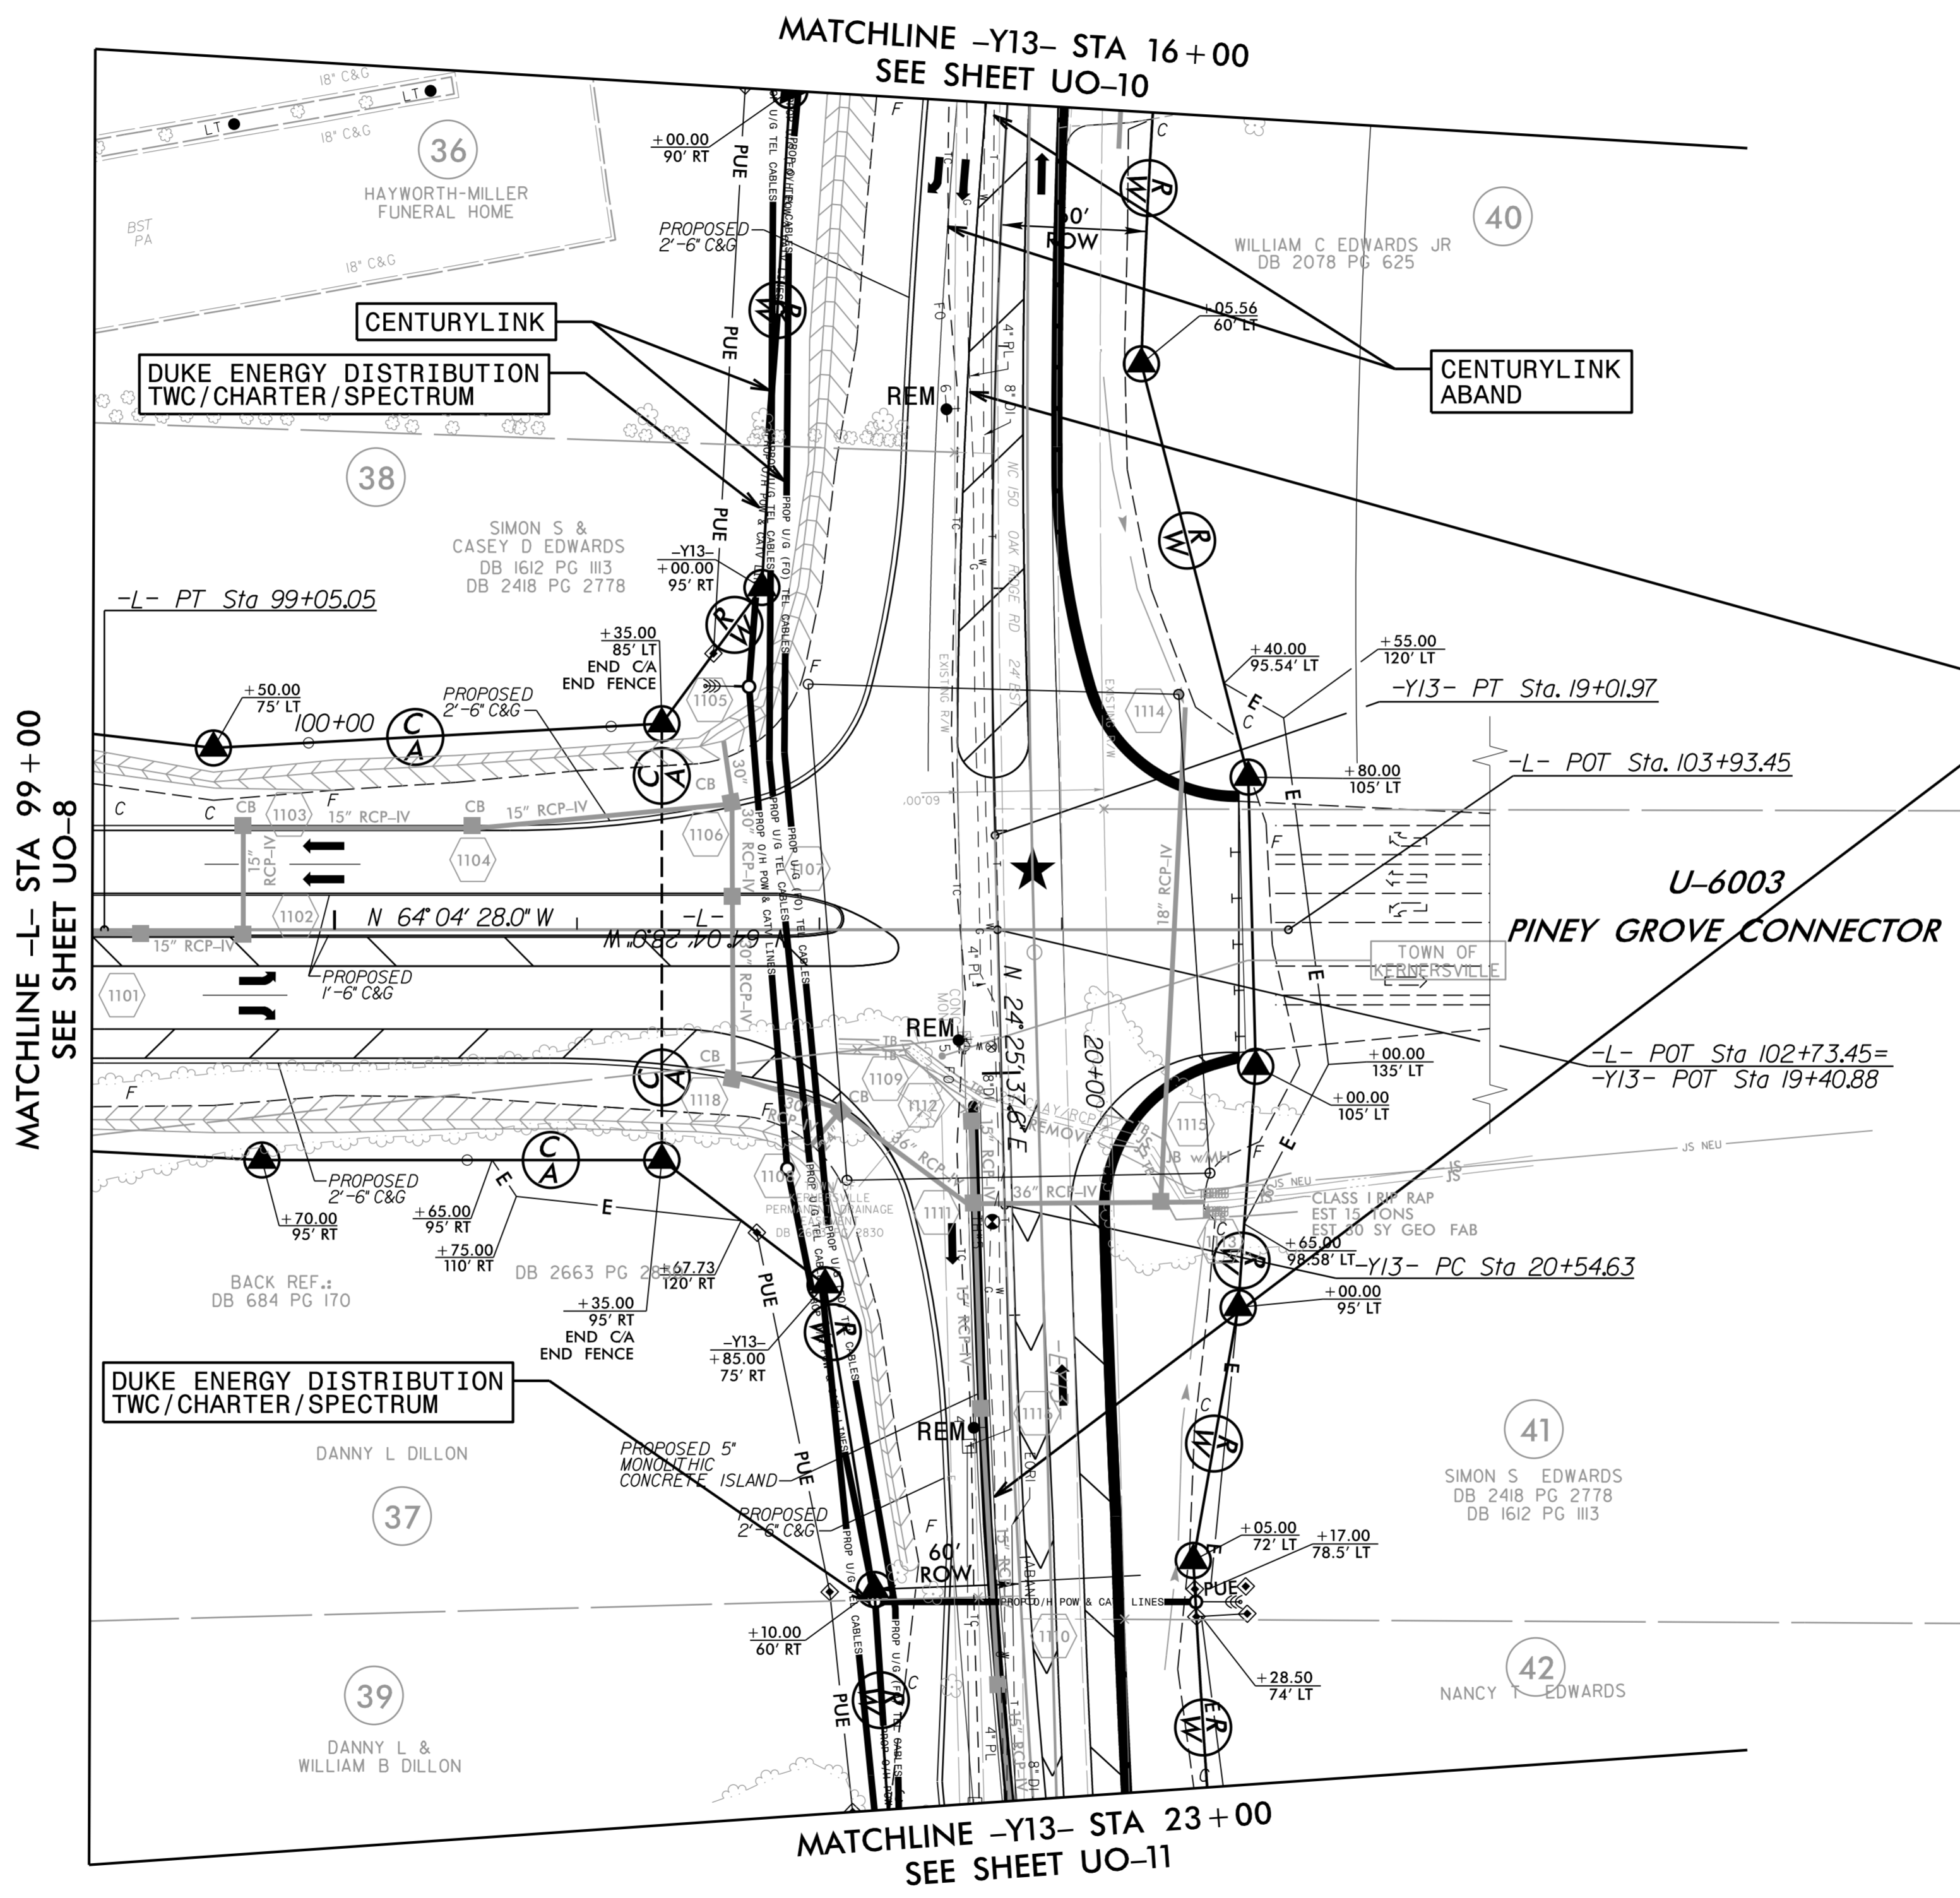
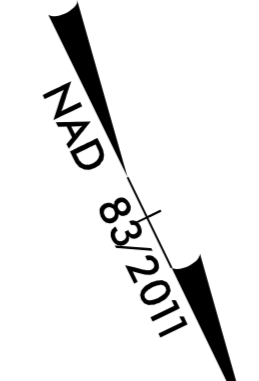


PNG
RETAIN
ADJUST AS NECESSARY
AT STORM DRAINS

5/14/99
2/9/2018
P:\S\B\113\113\Engineering\UBD\Proj\U4734\ut_r\rdj11_u009_psh.dgn

UTILITIES BY OTHERS


NOTE:
 ALL PROPOSED UTILITY WORK SHOWN ON THIS SHEET WILL BE DONE BY OTHERS. NO PAYMENT WILL BE MADE TO THE CONTRACTOR FOR PROPOSED UTILITY WORK SHOWN ON THIS SHEET.

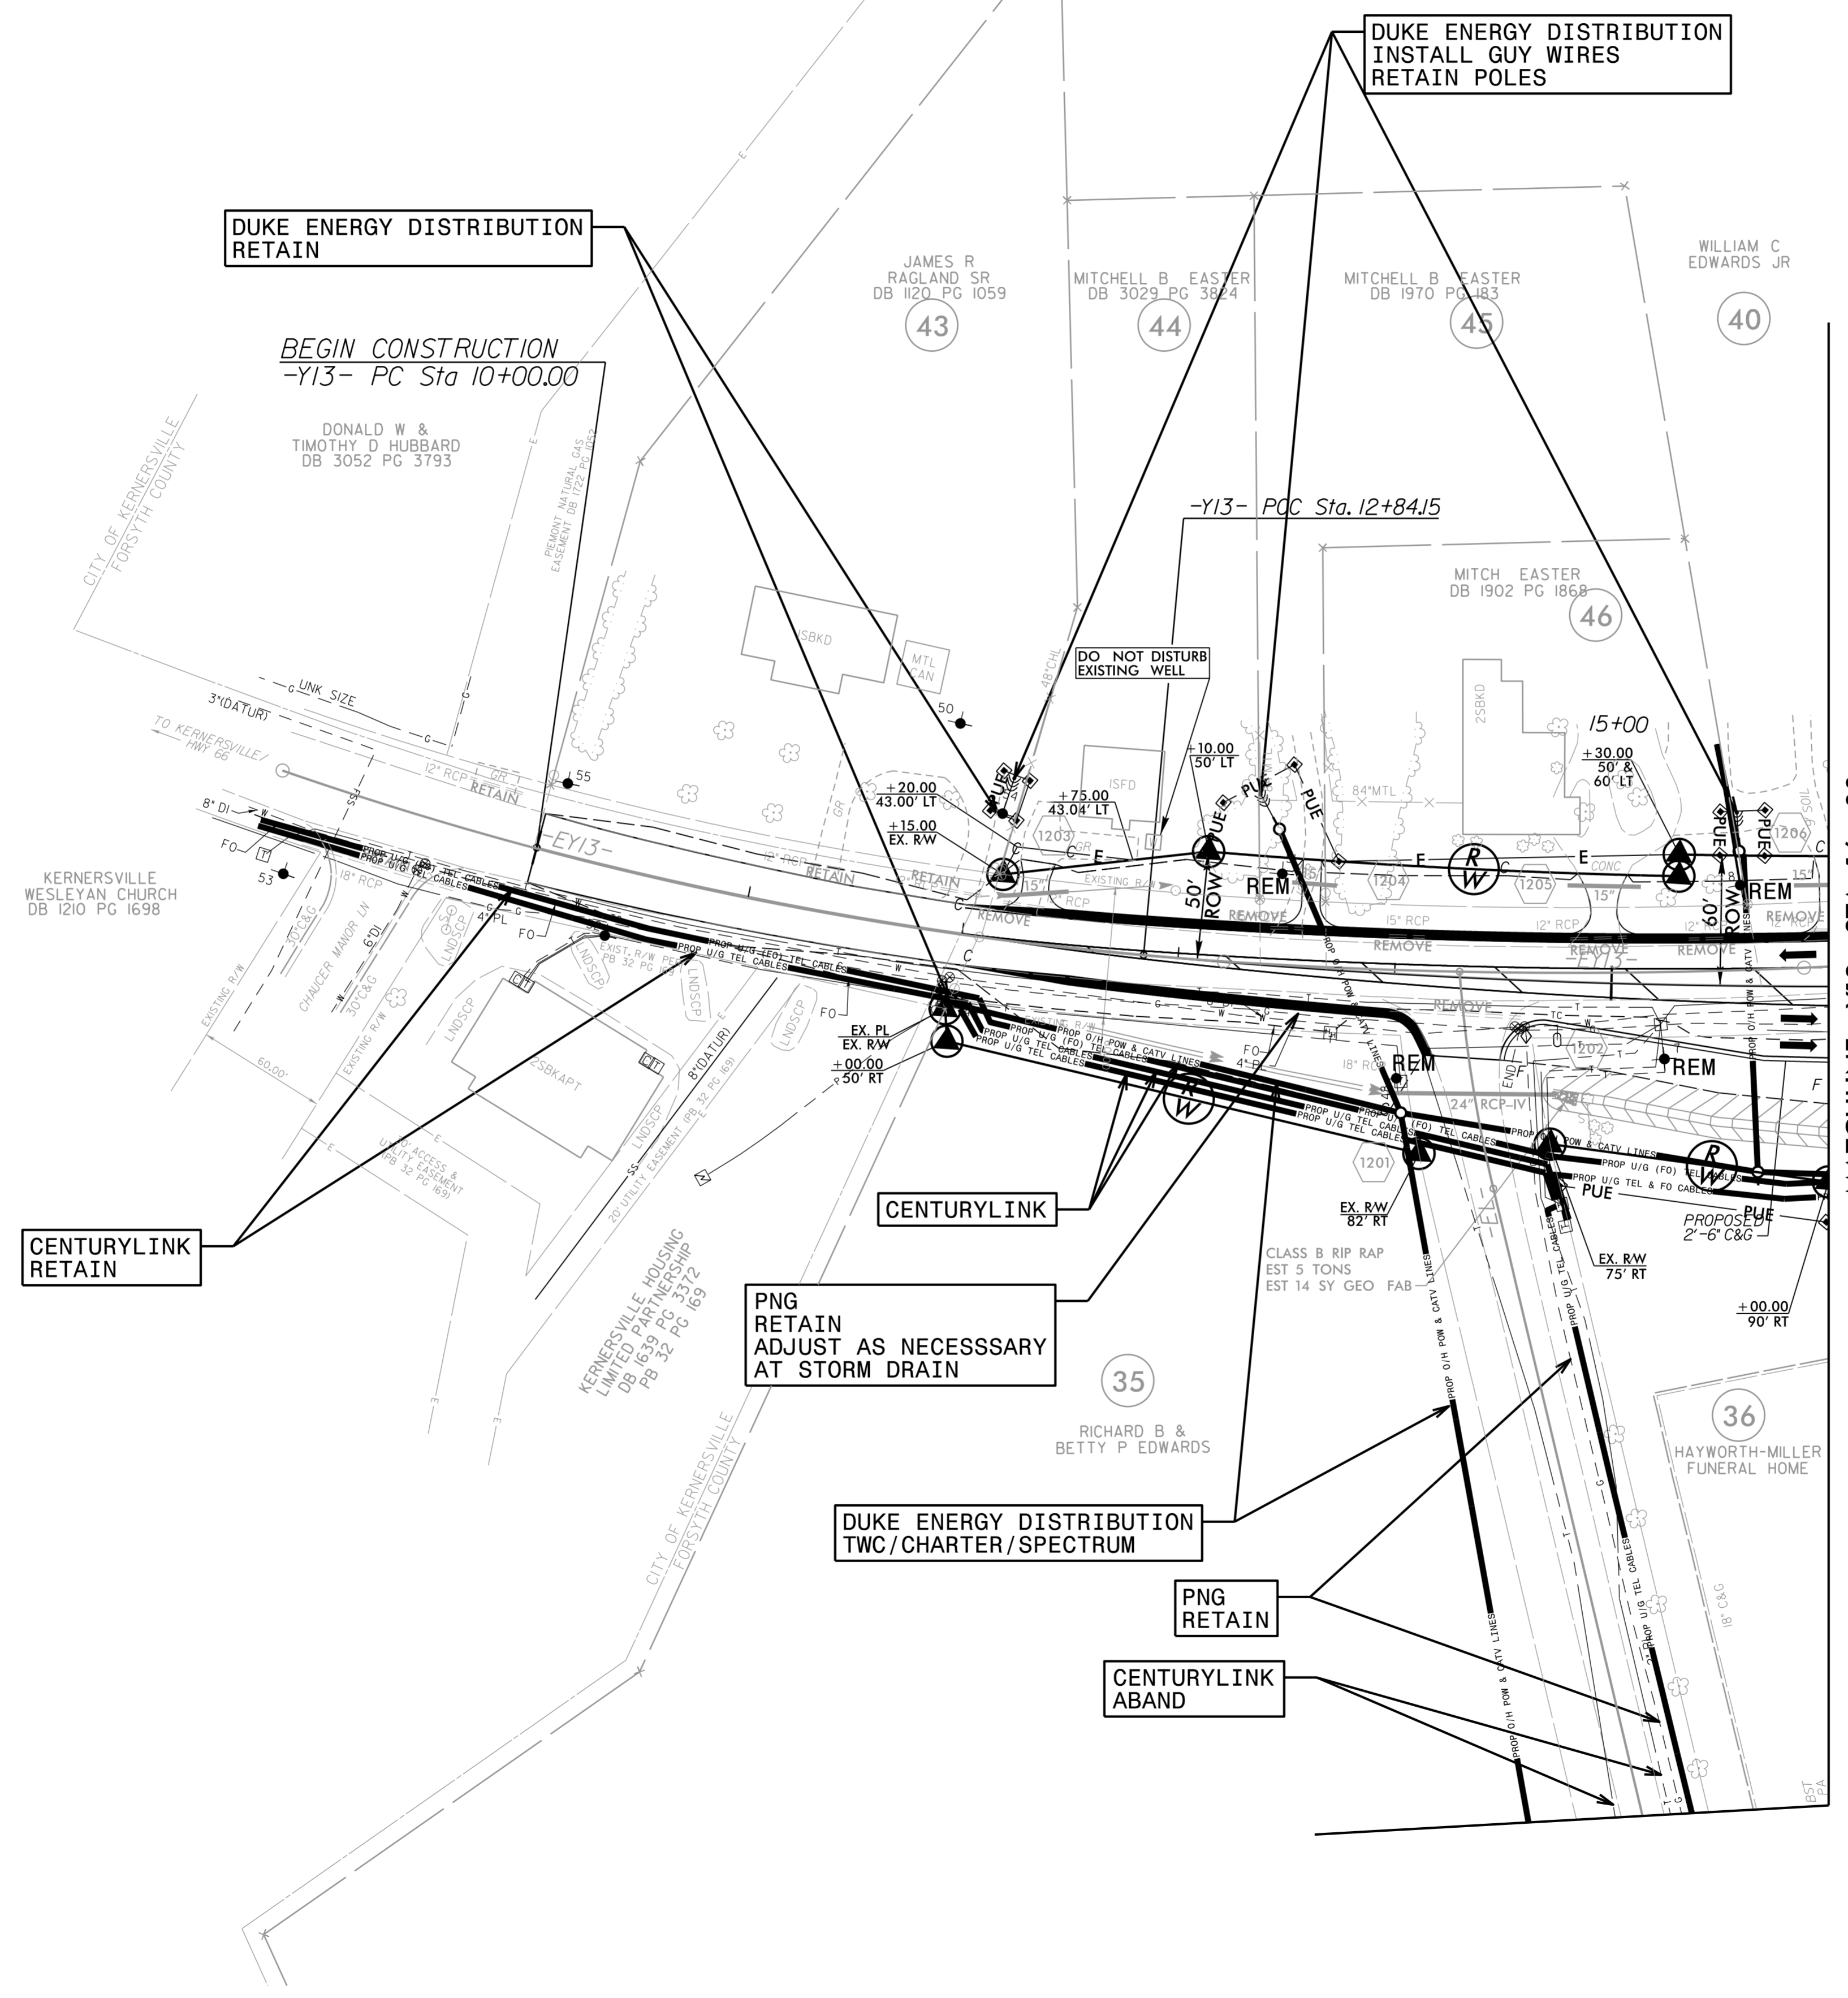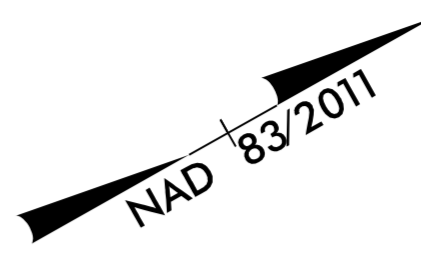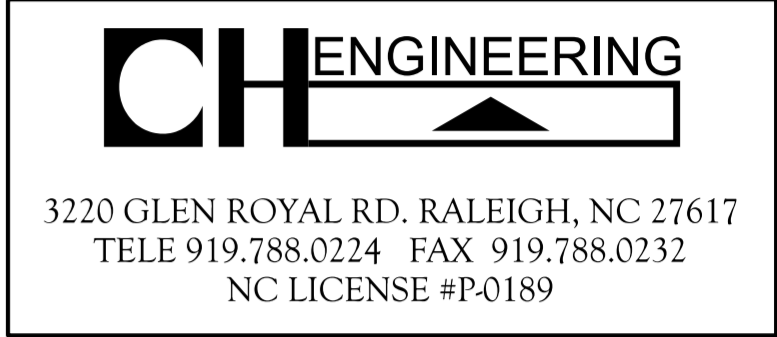


MATCHLINE -Y13- STA 16+00
SEE SHEET U0-9

UTILITIES BY OTHERS

NOTE: ALL PROPOSED UTILITY WORK SHOWN ON THIS SHEET WILL BE DONE BY OTHERS. NO PAYMENT WILL BE MADE TO THE CONTRACTOR FOR PROPOSED UTILITY WORK SHOWN ON THIS SHEET.

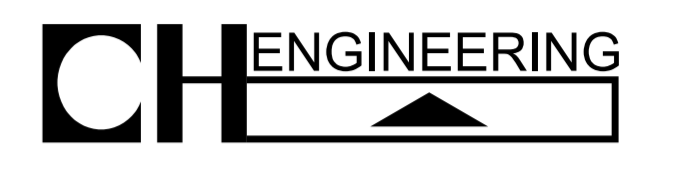

3220 GLEN ROYAL RD. RALEIGH, NC 27617
TELE 919.788.0224 FAX 919.788.0232
NC LICENSE #P-0189

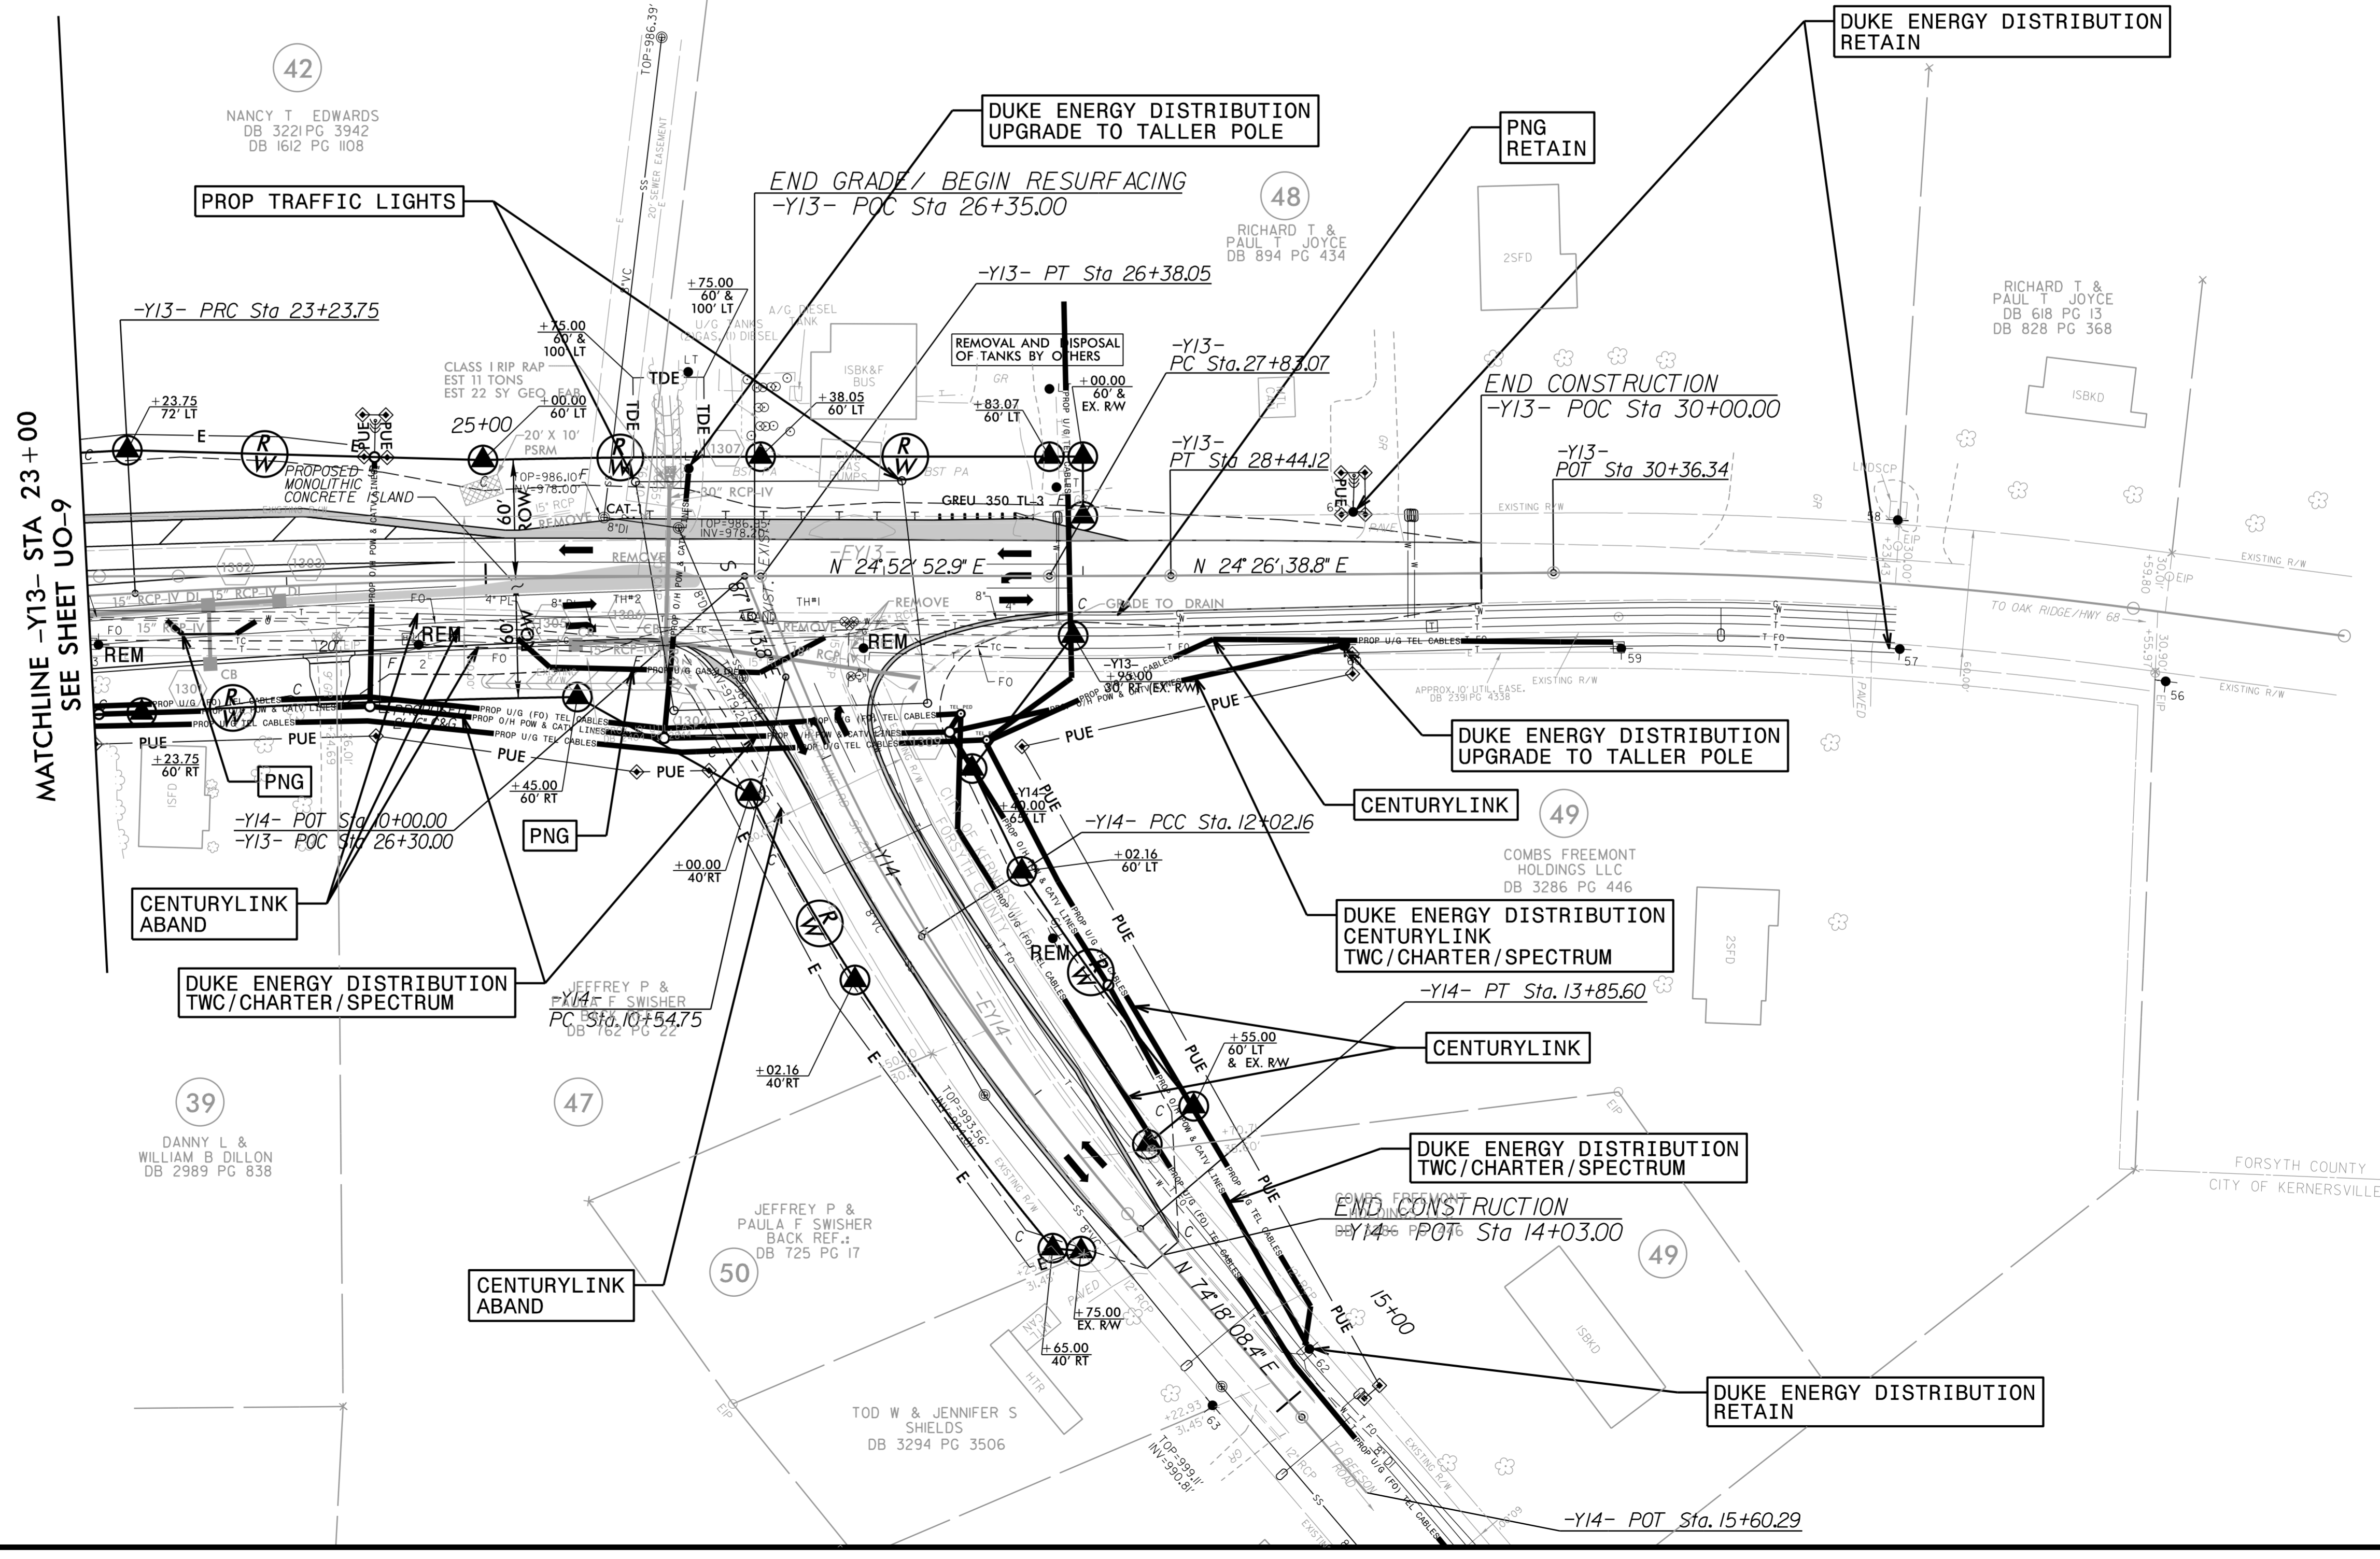

MATCHLINE -Y13- STA 23+00
SEE SHEET UO-9