
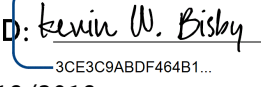
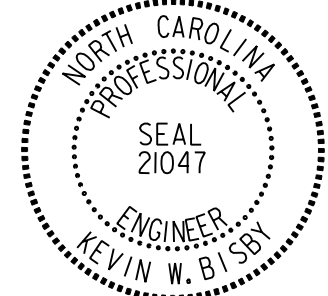


PROJECT REFERENCE NO.	SHEET NO.
U-2412A	PMP-2A
APPROVED:  DocuSigned by: 3CE3C9ABDF464B1..	
DATE: 3/18/2018	
SEAL	
	
DOCUMENT NOT CONSIDERED FINAL UNLESS ALL SIGNATURES COMPLETED	

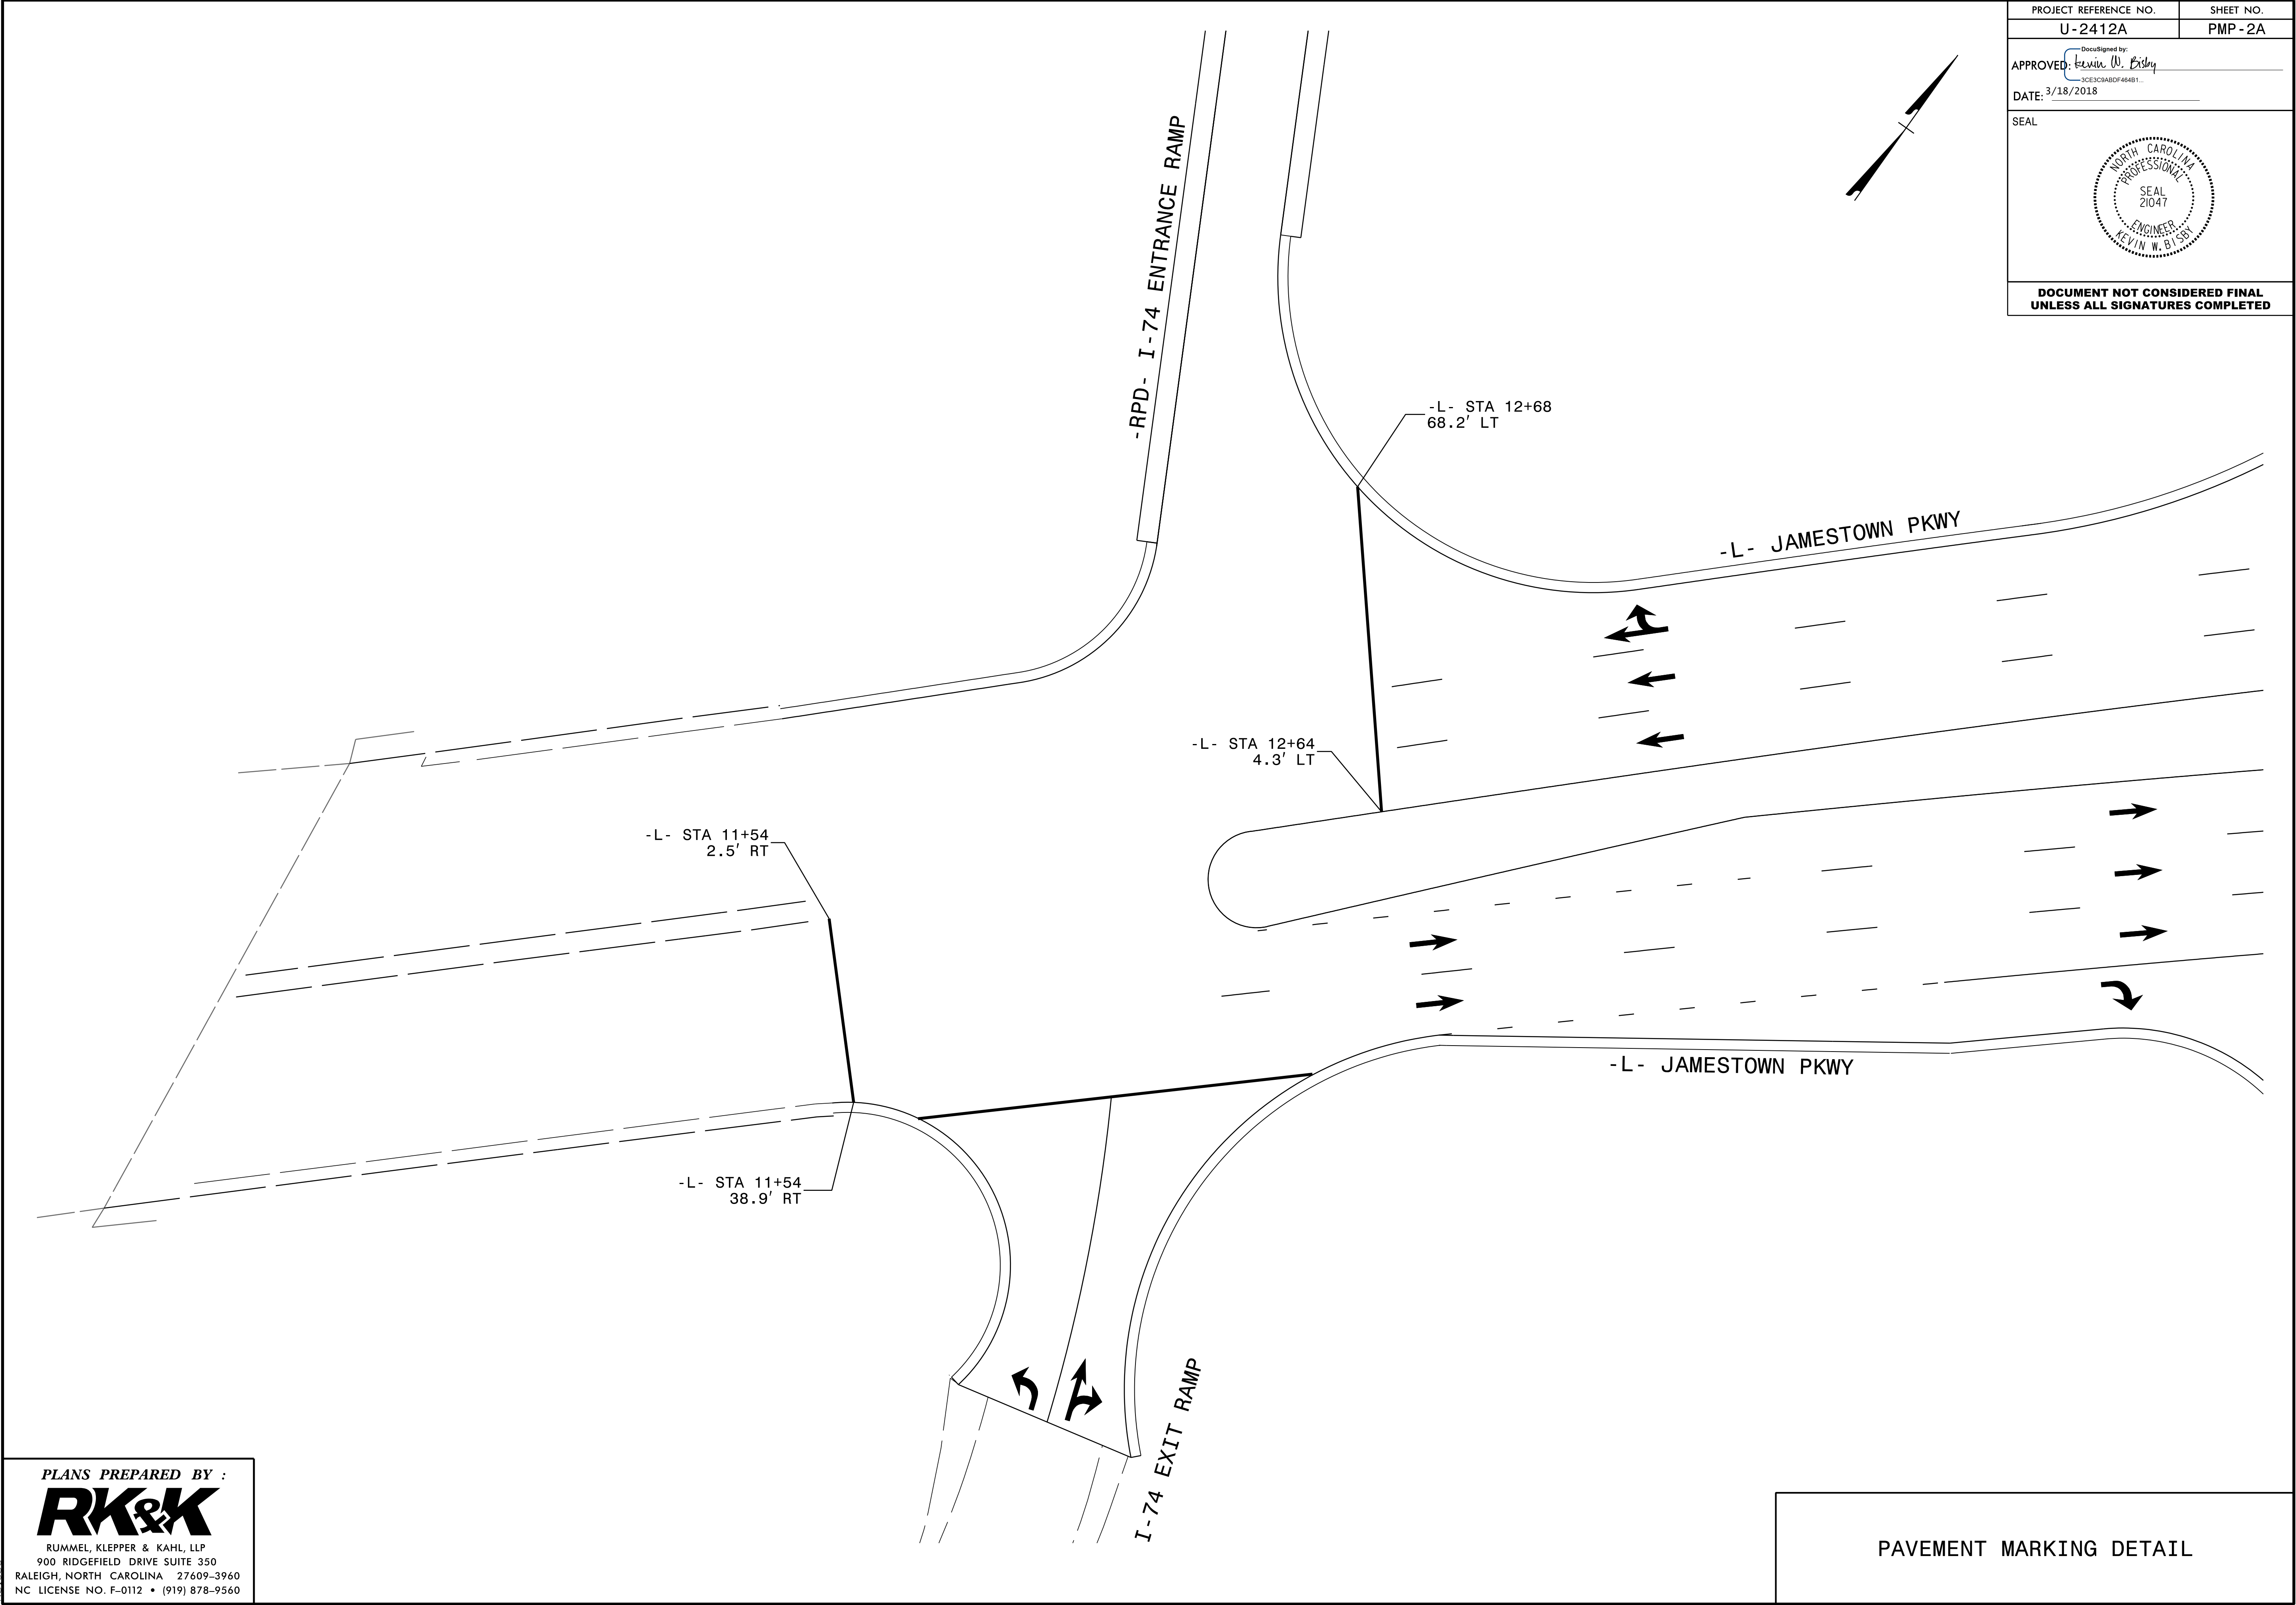

3/18/2018 10:24 AM PMP_PSH02A.dgn
krtbbi

PLANS PREPARED BY :

RK&K

RUMMEL, KLEPPER & KAHL, LLP
900 RIDGEFIELD DRIVE SUITE 350
RALEIGH, NORTH CAROLINA 27609-3960
NC LICENSE NO. F-0112 • (919) 878-9560