
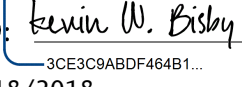


PROJECT REFERENCE NO.	SHEET NO.
U-2412A	PMP-14
APPROVED:  DocuSigned by: Kevin W. Bisby 3CE3C9ABDF484B1...	
DATE: 3/18/2018	
SEAL	
	
DOCUMENT NOT CONSIDERED FINAL UNLESS ALL SIGNATURES COMPLETED	

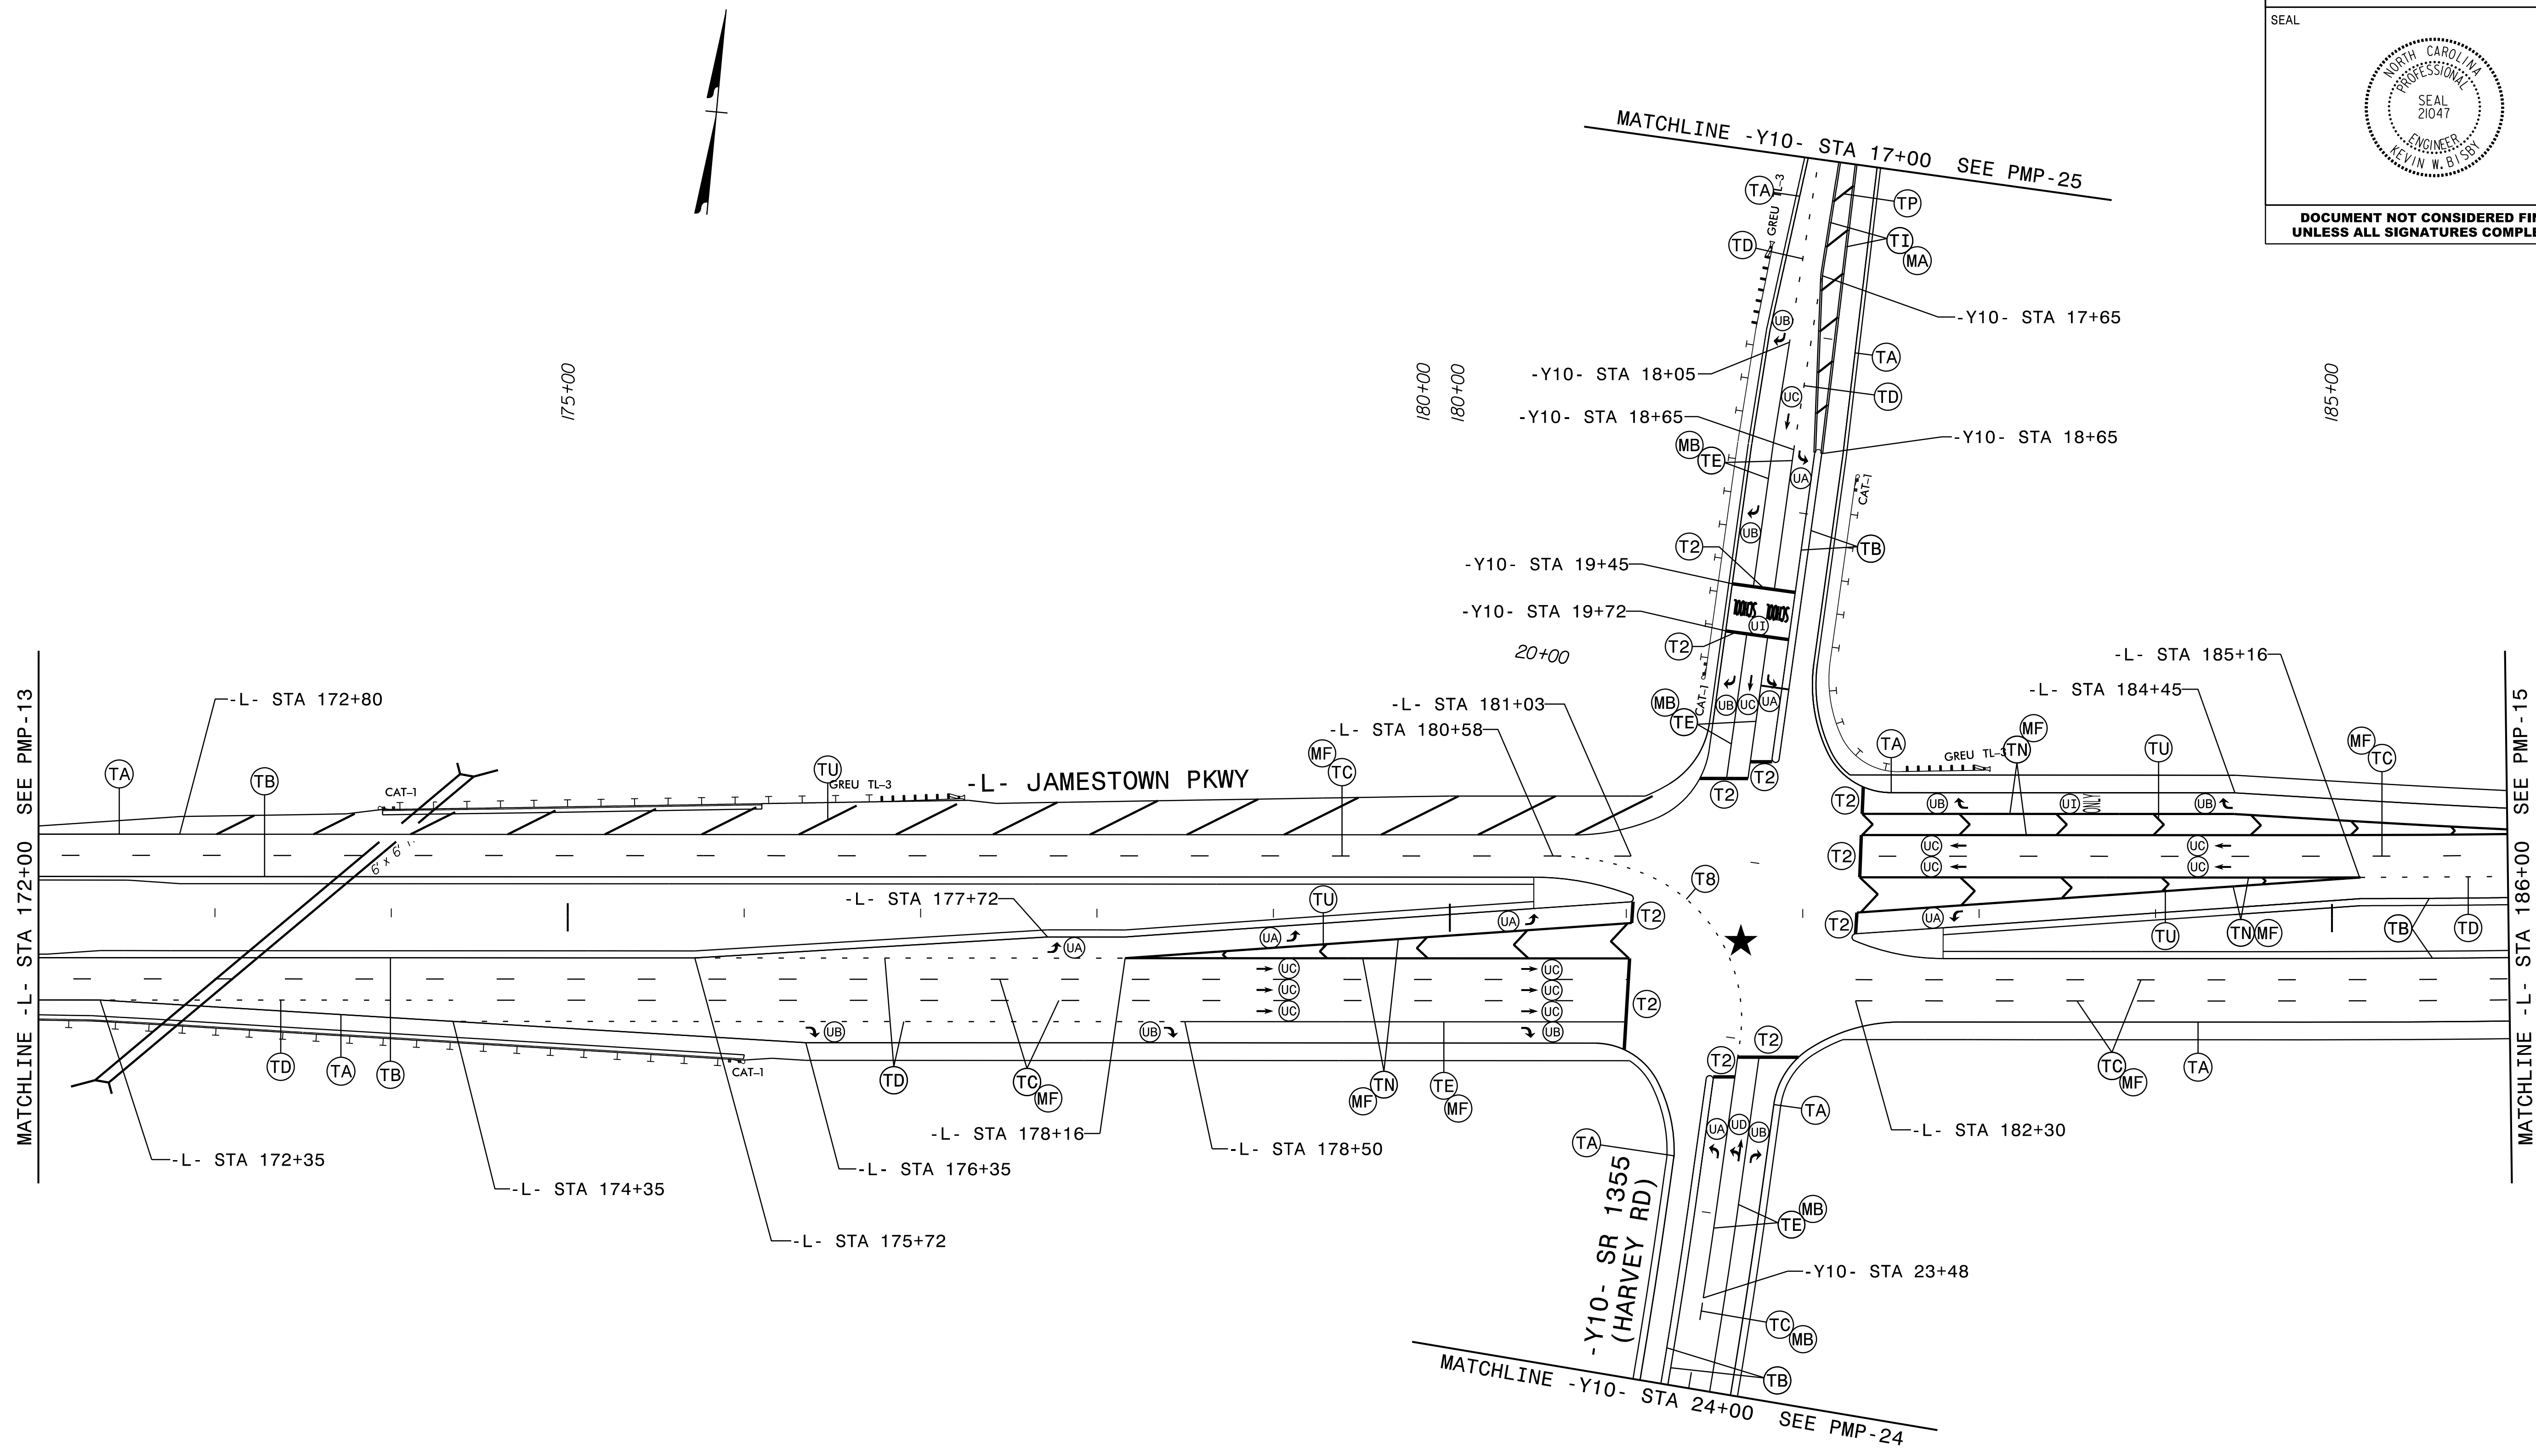

PLANS PREPARED BY :
RK&K
RUMMEL, KLEPPER & KAHL, LLP
900 RIDGEFIELD DRIVE SUITE 350
RALEIGH, NORTH CAROLINA 27609-3960
NC LICENSE NO. F-0112 • (919) 878-9560

★ TRAFFIC SIGNAL
LANE WIDTHS 12' UNLESS OTHERWISE SHOWN.
SEE PMP-14A FOR STOP BAR LOCATIONS.

PAVEMENT MARKING DETAIL

3/18/2018 PMP_PSH14.dgn
10:21 AM
K. Bisby