


PROJECT REFERENCE NO.	SHEET NO.
U-2412A	PMP-24
APPROVED: DocuSigned by: Kevin W. Bisby 3CE3C9ABDF484B1...	
DATE: 3/18/2018	
SEAL	
Professional Engineer Seal: Kevin W. Bisby, Seal 21047, North Carolina Professional Engineer.	
DOCUMENT NOT CONSIDERED FINAL UNLESS ALL SIGNATURES COMPLETED	

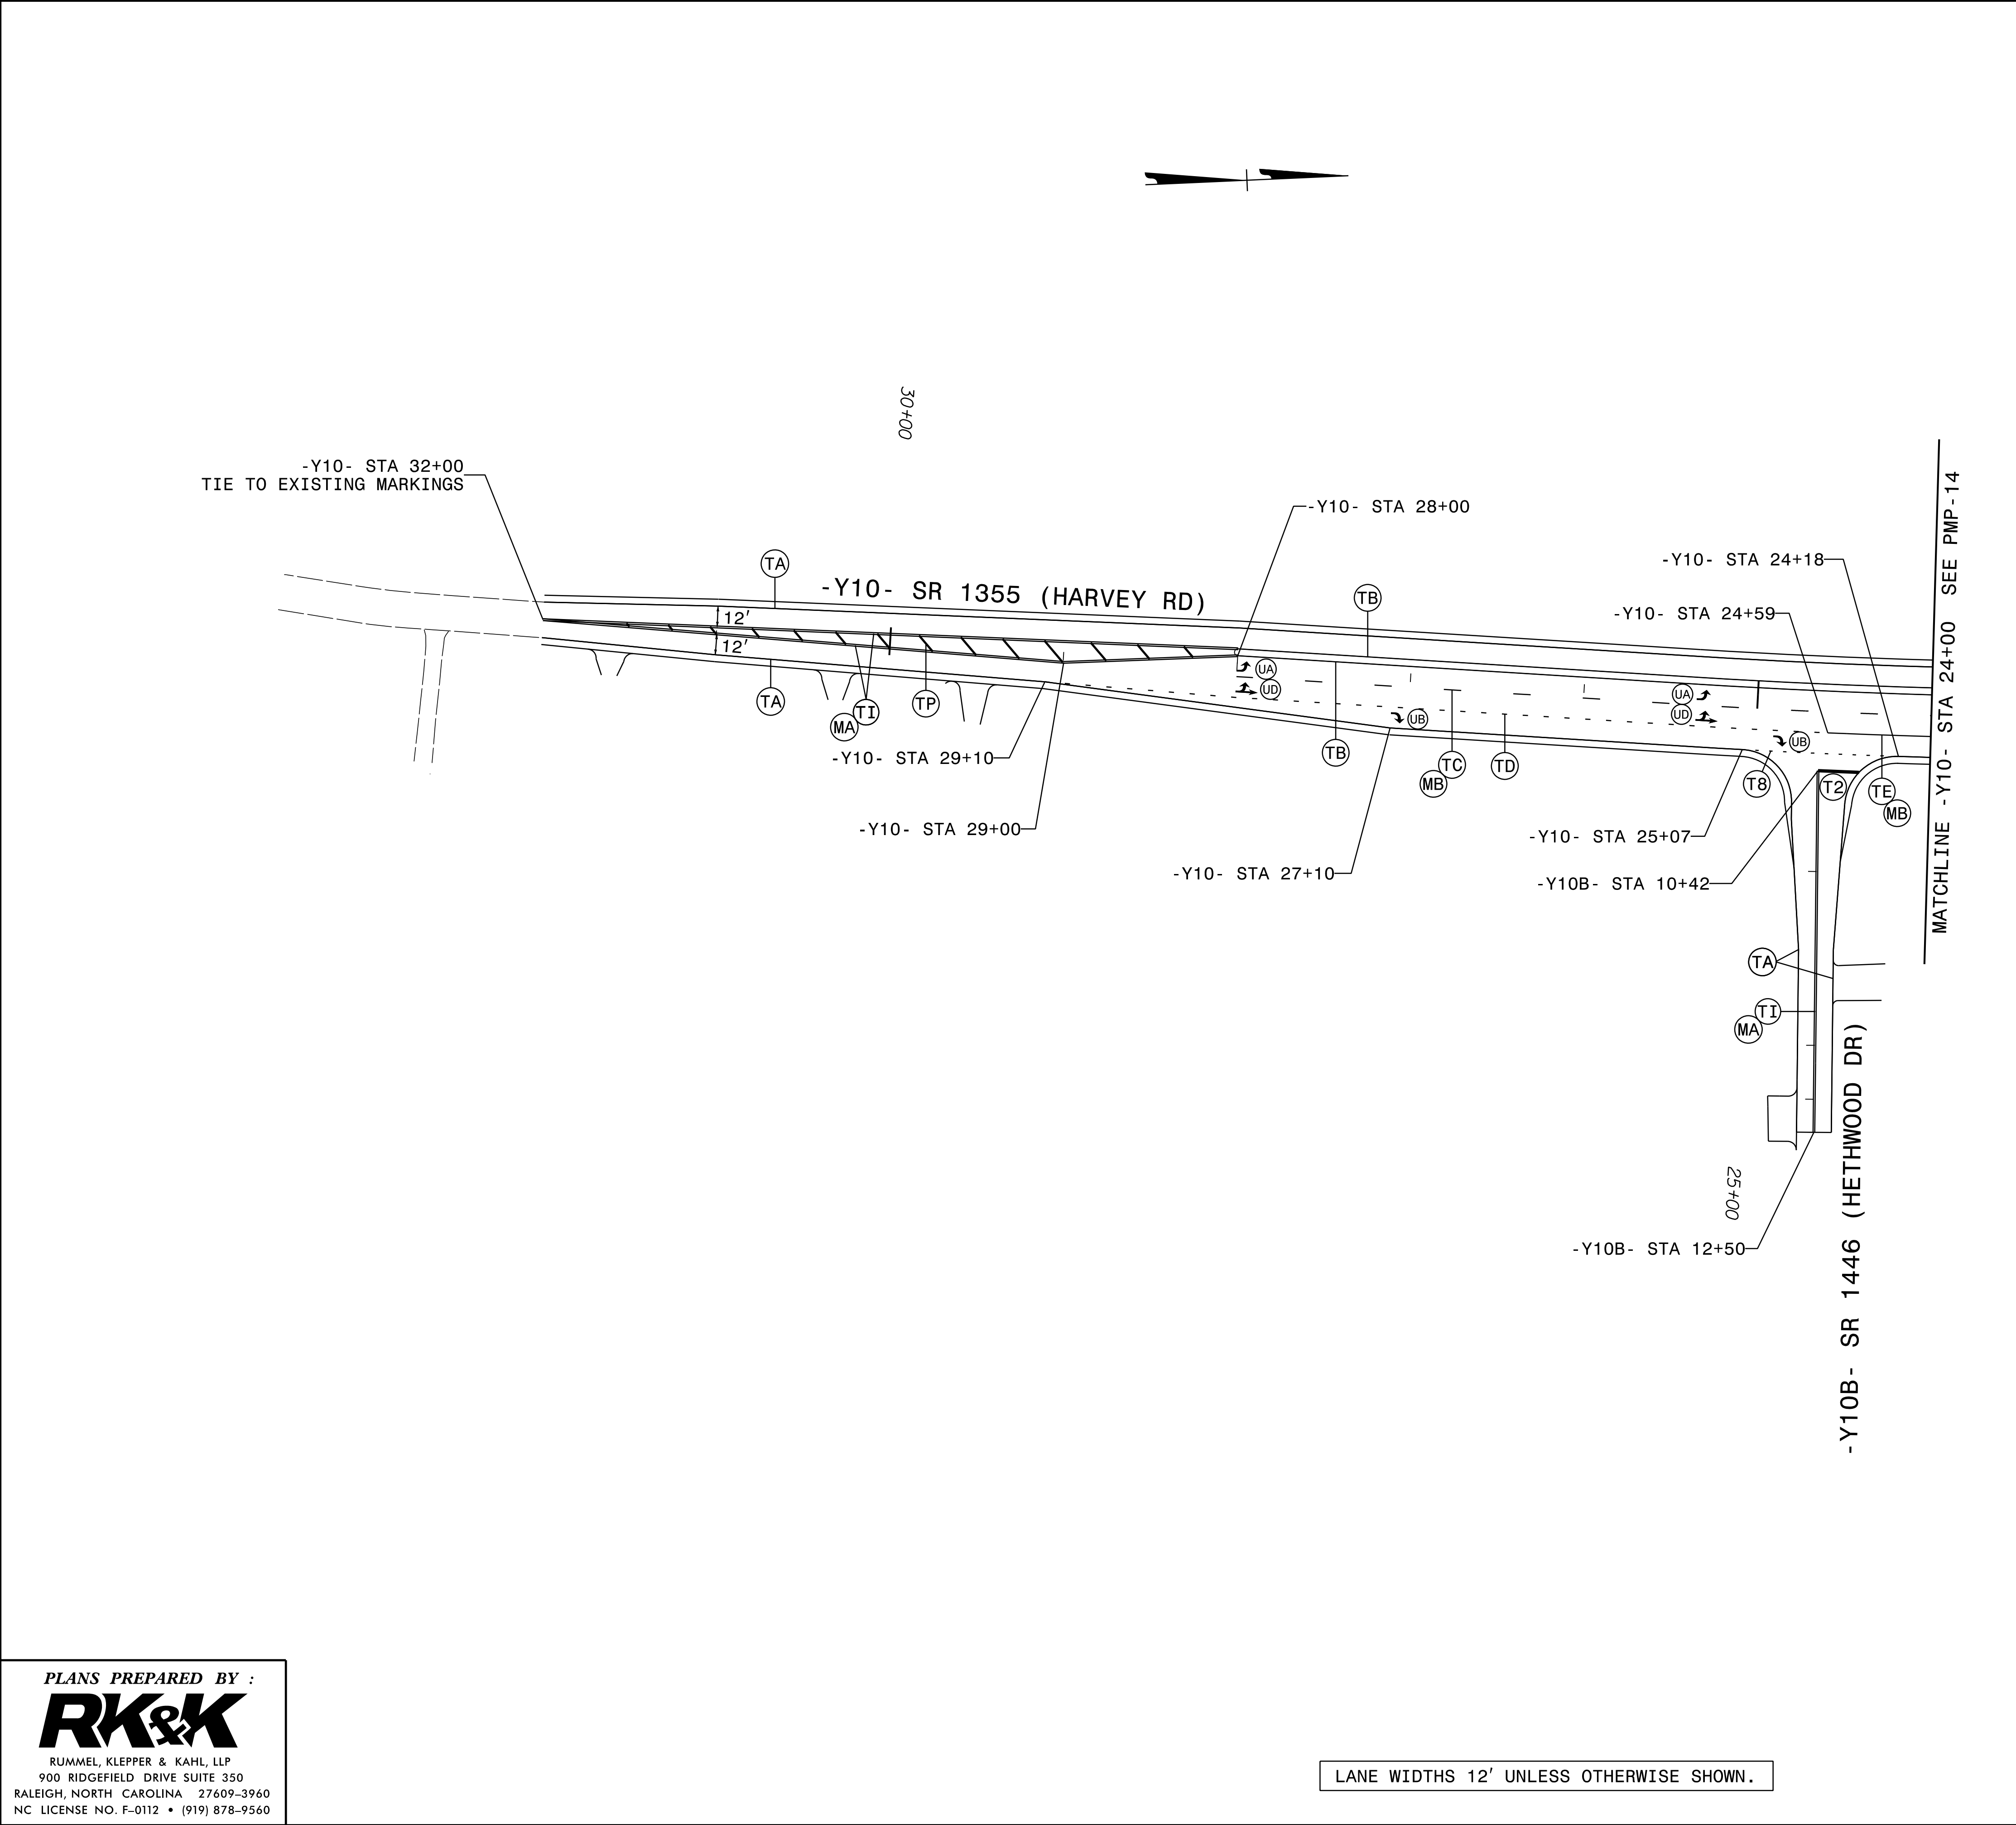

3/18/2018 PMP.PSH24.dgn
12:21:20 PM
K. Kahl

PLANS PREPARED BY :

RK&K

RUMMEL, KLEPPER & KAHL, LLP
900 RIDGEFIELD DRIVE SUITE 350
RALEIGH, NORTH CAROLINA 27609-3960
NC LICENSE NO. F-0112 • (919) 878-9560

LANE WIDTHS 12' UNLESS OTHERWISE SHOWN.

PAVEMENT MARKING DETAIL