


\$DATE\$
\$FILEL\$
EJH/XLH

MATCHLINE -Y10- STA 17+00 SEE SIGN-18 (EXISTING)
MATCHLINE -Y10- STA 17+00 SEE SIGN-18A (PROPOSED)

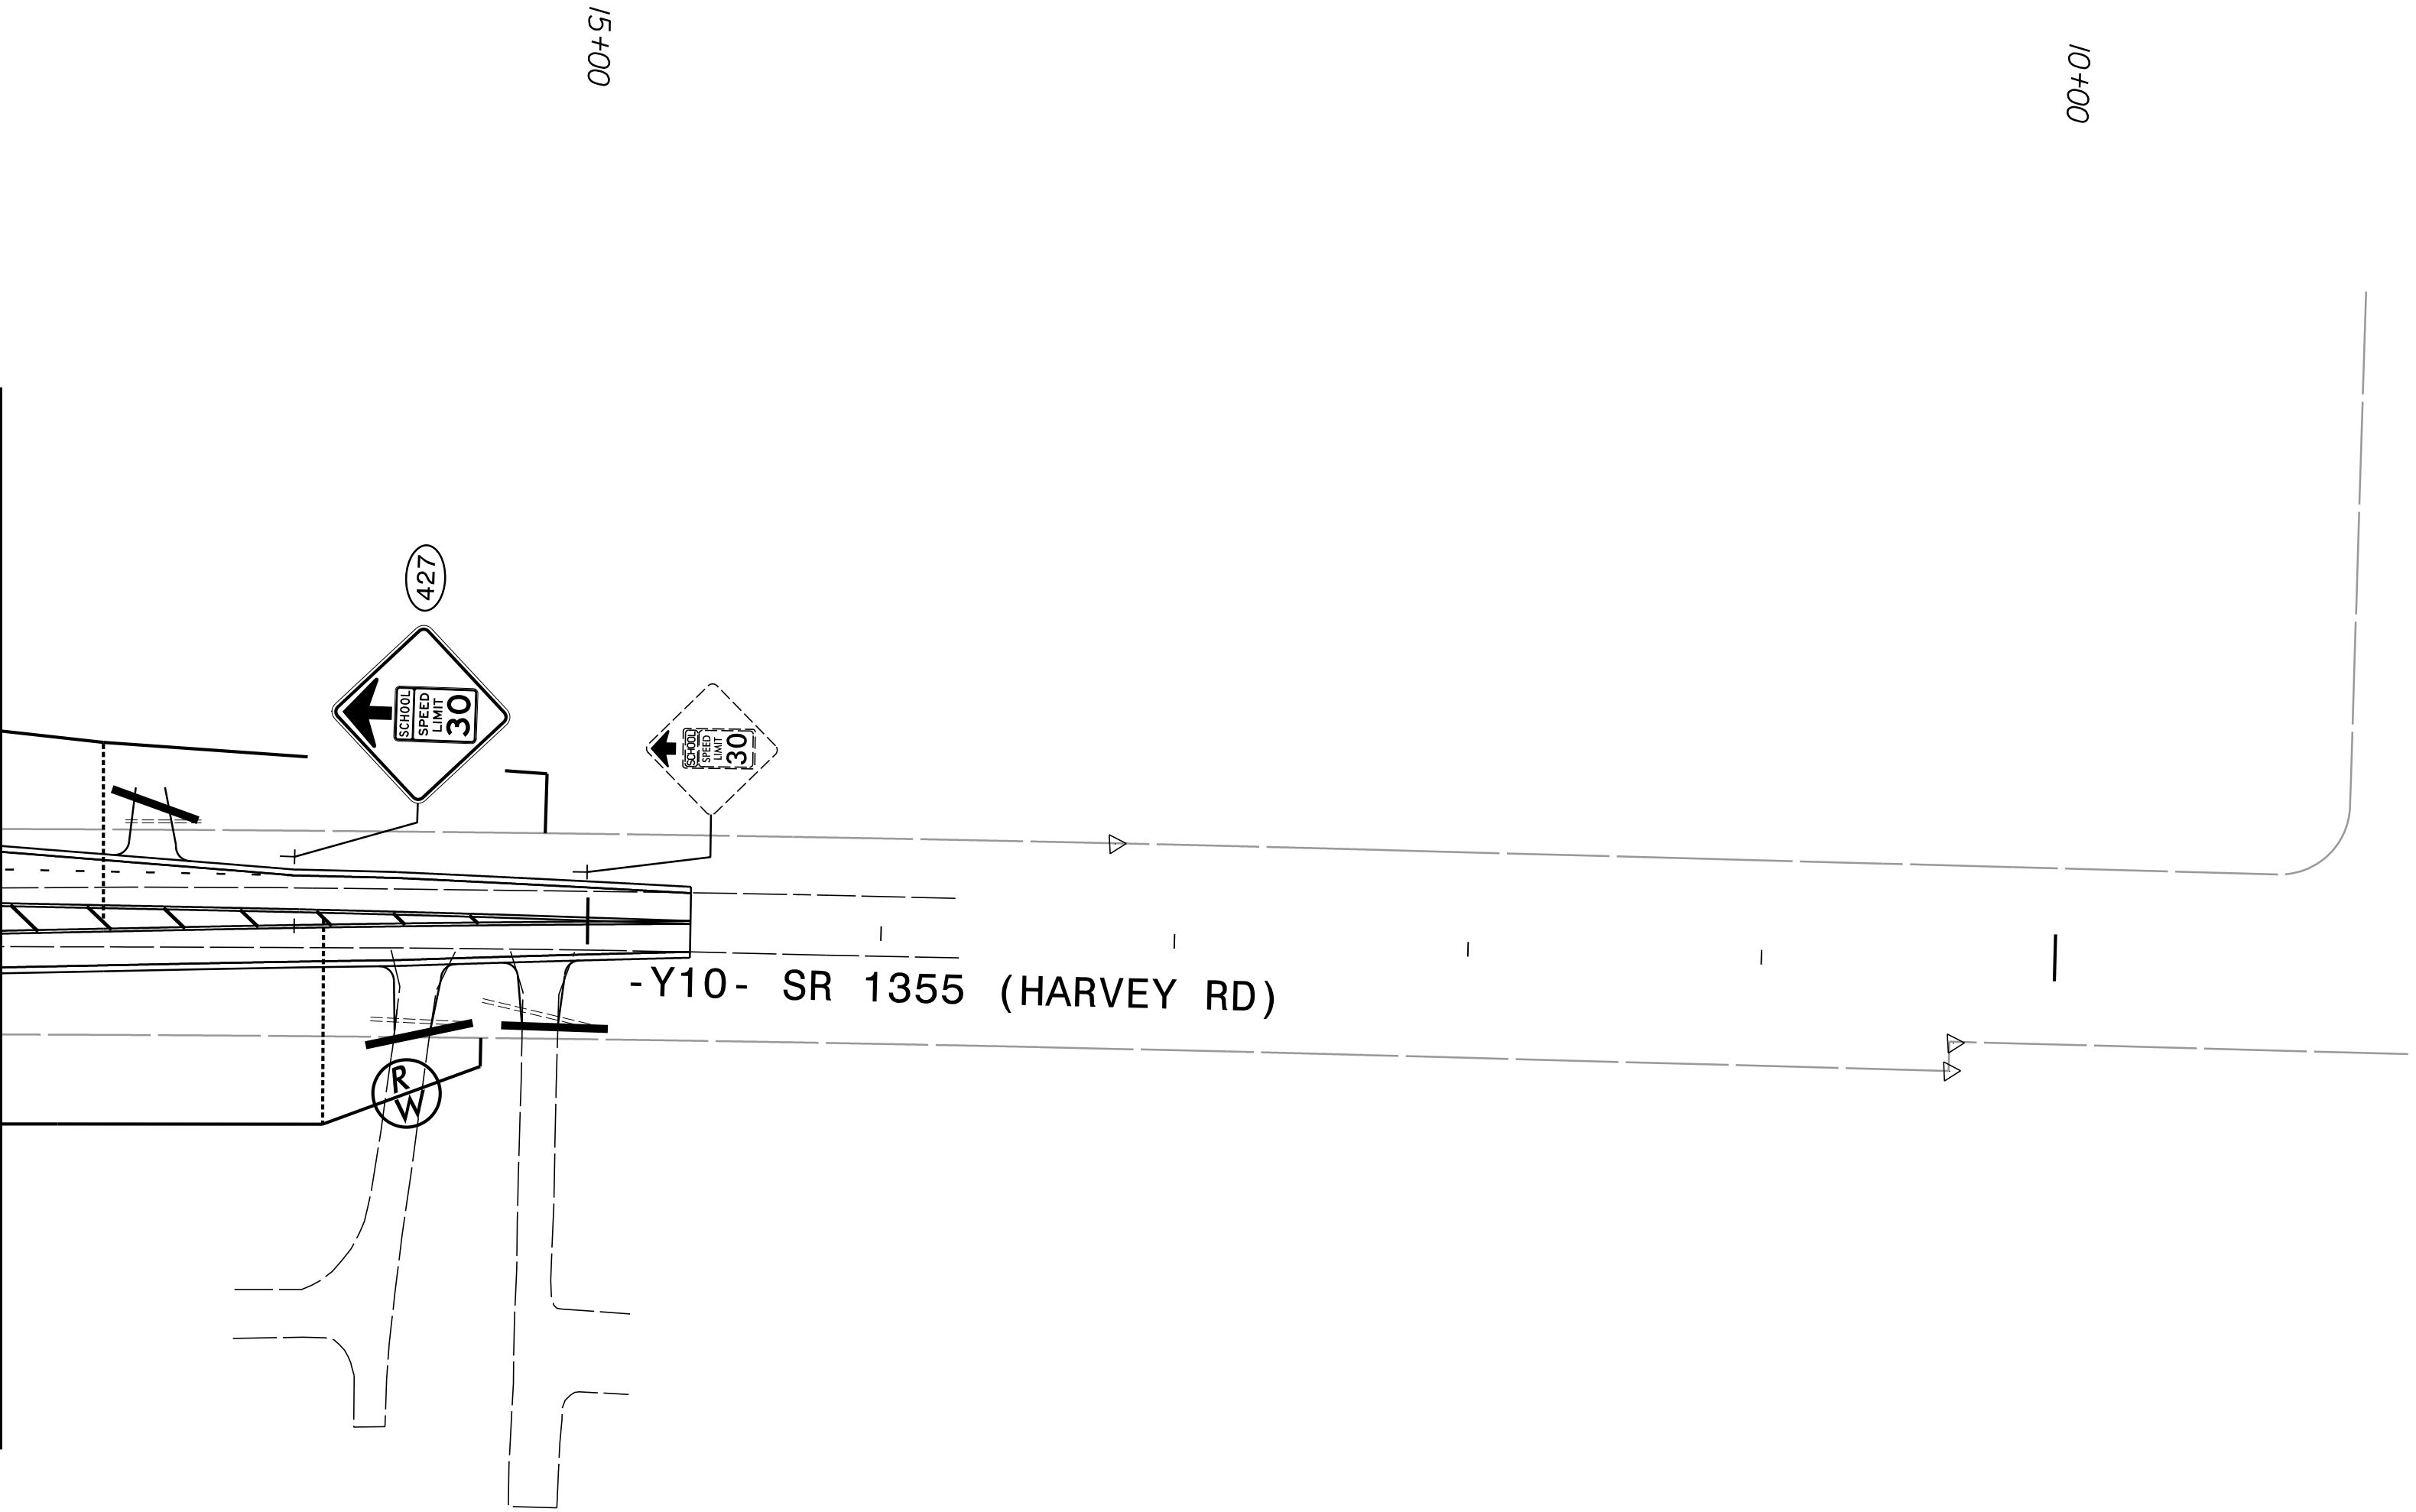

TIP NO.	SHEET NO.
U - 2412A	SIGN - 29
APPROVED: <i>Kevin W. Bishop</i> 3CE3C9ABDF46451...	
DATE: 3/18/2018	
SEAL 	
DOCUMENT NOT CONSIDERED FINAL UNLESS ALL SIGNATURES COMPLETED	

PLANS PREPARED BY :

RUMMEL, KLEPPER & KAHL, LLP
900 RIDGEFIELD DRIVE SUITE 350
RALEIGH, NORTH CAROLINA 27609-3960
NC LICENSE NO. F-0112 (919) 878-9560

EXISTING and PROPOSED SIGNS