
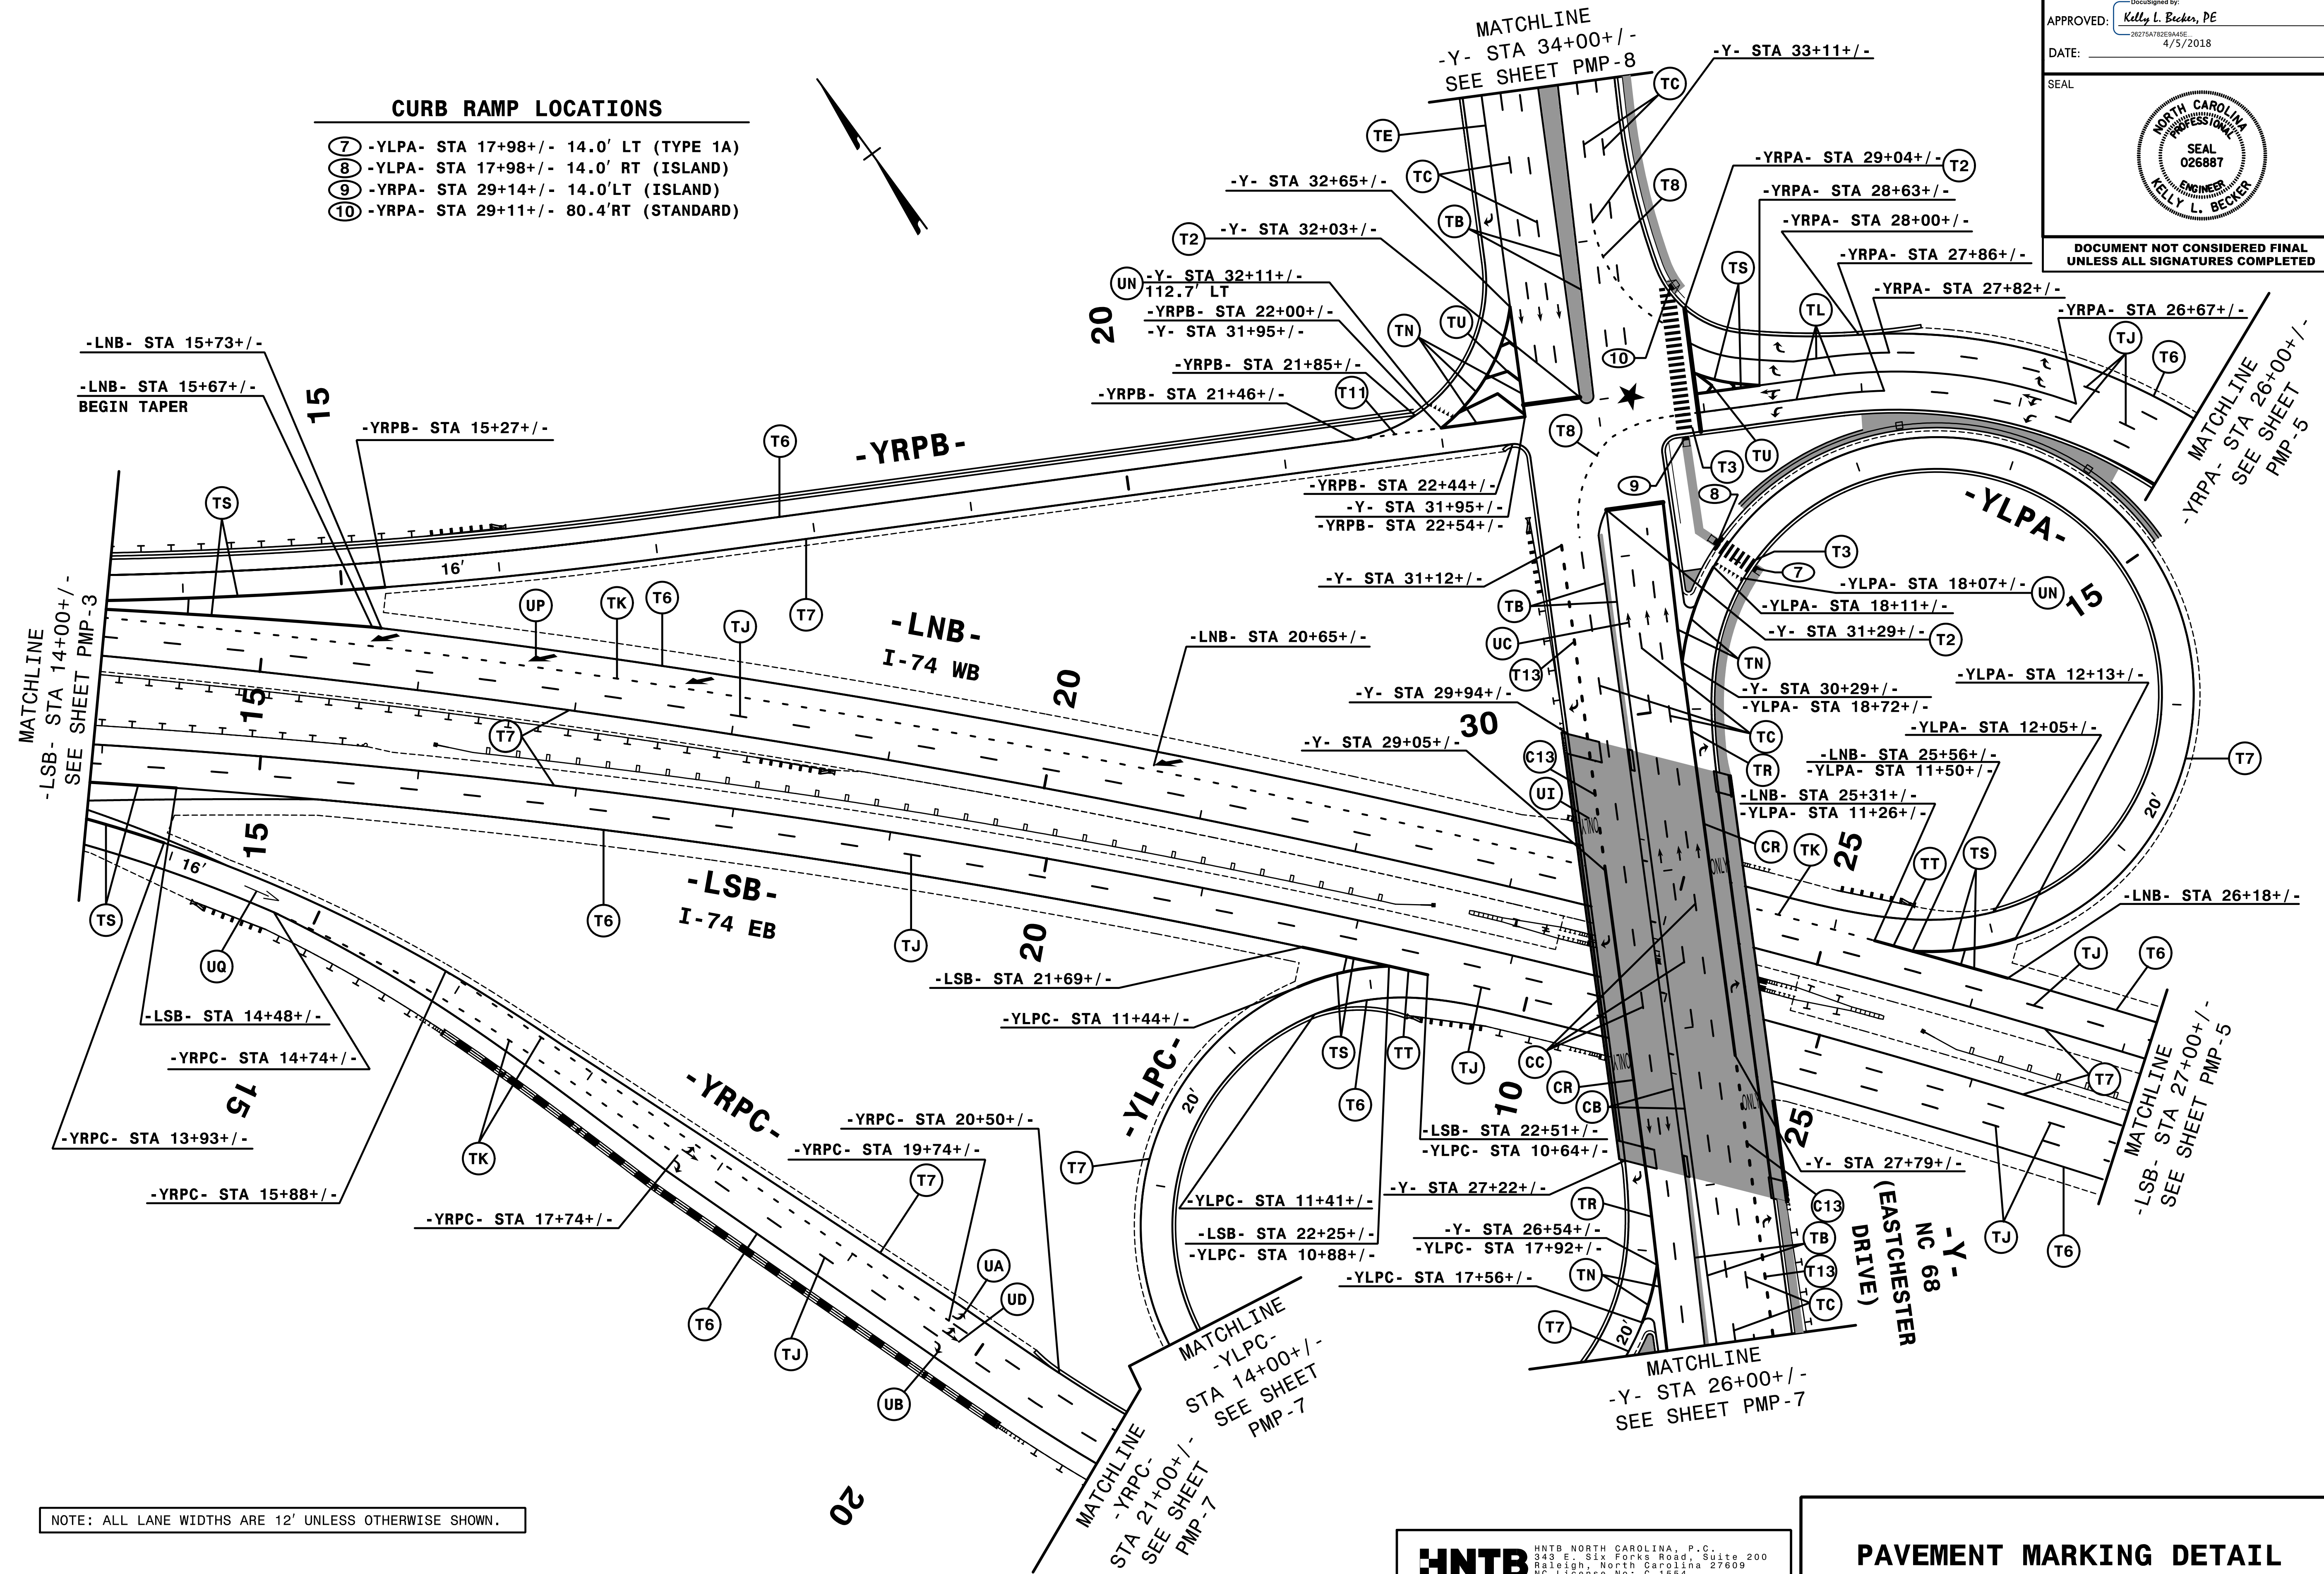


TIP NO. U-5169	SHEET NO. PMP-4
APPROVED: <i>Kelly L. Becker, PE</i> 20275A78E8A5E 4/5/2018	
DATE: 4/5/2018	
SEAL 	
DOCUMENT NOT CONSIDERED FINAL UNLESS ALL SIGNATURES COMPLETED	

CURB RAMP LOCATIONS

- ⑦ -YLPA- STA 17+98+/- 14.0' LT (TYPE 1A)
- ⑧ -YLPA- STA 17+98+/- 14.0' RT (ISLAND)
- ⑨ -YRPA- STA 29+14+/- 14.0'LT (ISLAND)
- ⑩ -YRPA- STA 29+11+/- 80.4'RT (STANDARD)



NOTE: ALL LANE WIDTHS ARE 12' UNLESS OTHERWISE SHOWN.

4/2/2018
PMP-4.dgn
HNTB

HNTB
 HNTB NORTH CAROLINA, P.C.
 343 E. Six Forks Road, Suite 200
 Raleigh, North Carolina 27609
 NC License No: C-1554
 (919) 546-8997

PAVEMENT MARKING DETAIL