
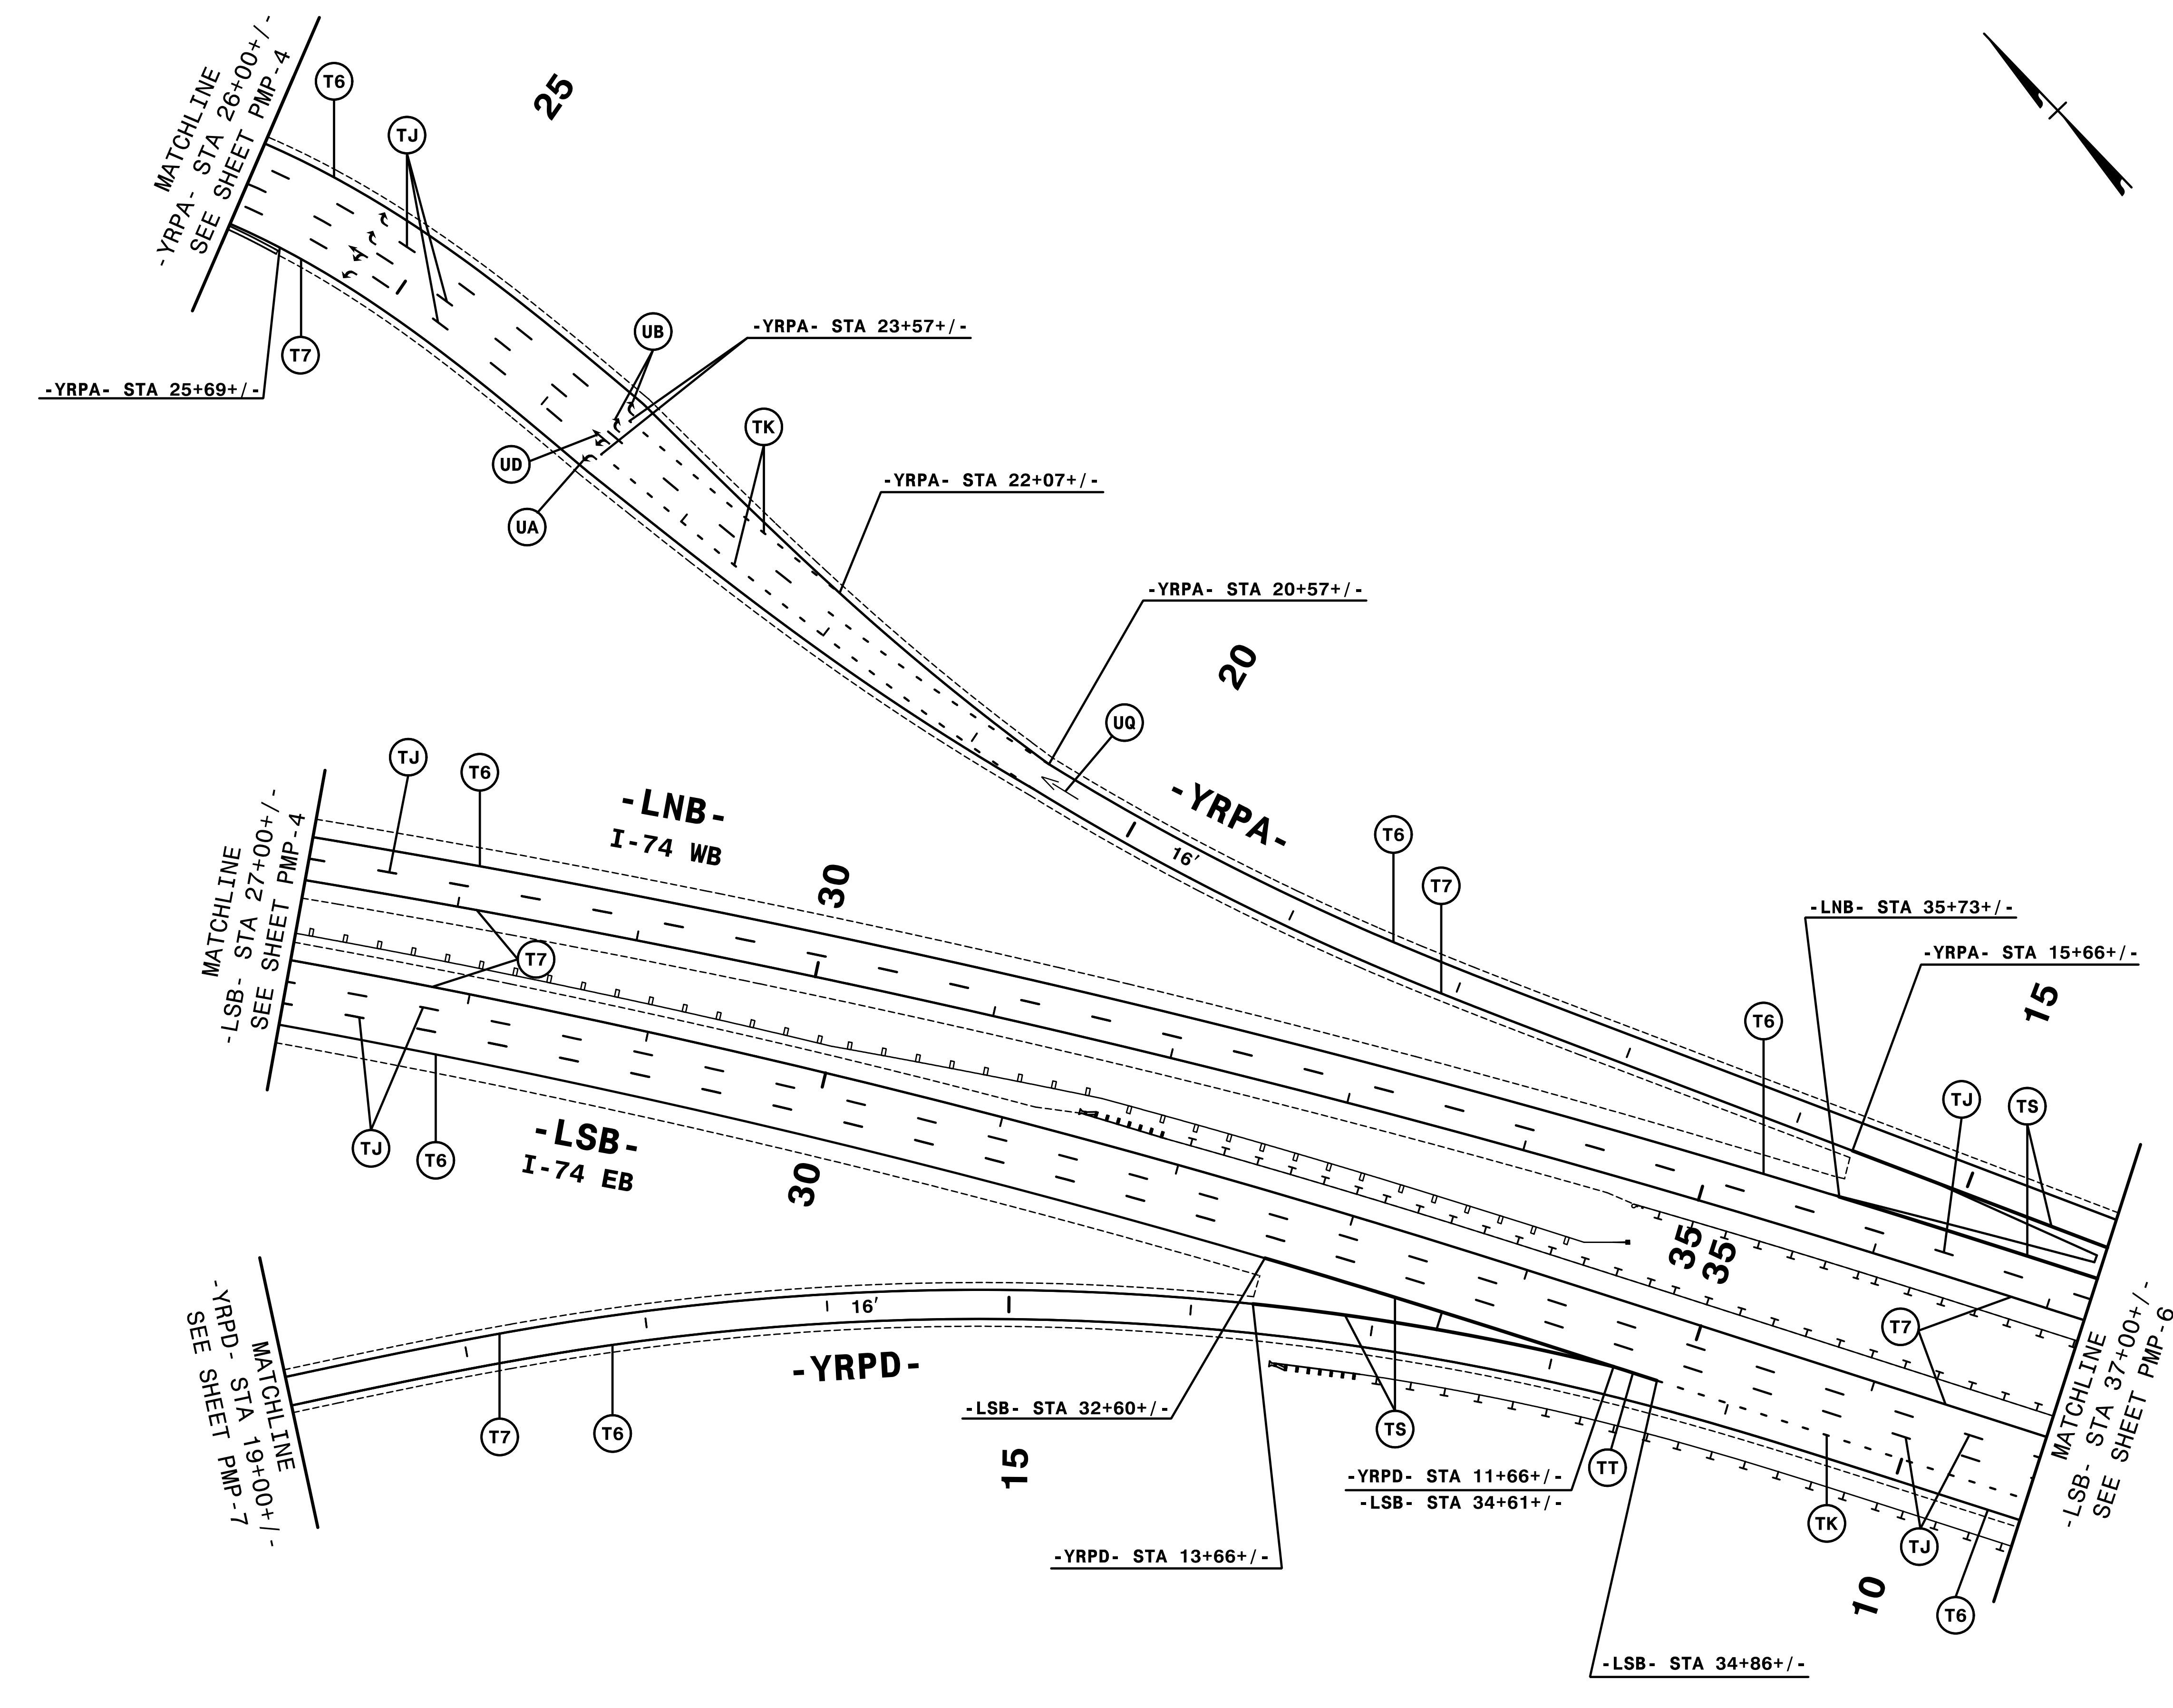


TIP NO. U-5169	SHEET NO. PMP-5
APPROVED: <i>Kelly L. Becker, PE</i> 202754782845E 4/5/2018	
DATE: 4/5/2018	
SEAL 	
DOCUMENT NOT CONSIDERED FINAL UNLESS ALL SIGNATURES COMPLETED	



NOTE: ALL LANE WIDTHS ARE 12' UNLESS OTHERWISE SHOWN.

HNTB
 HNTB NORTH CAROLINA, P.C.
 343 E. Six Forks Road, Suite 200
 Raleigh, North Carolina 27609
 NC License No: C-1554
 (919) 546-8997

PAVEMENT MARKING DETAIL

4/2/2018
PMP\Ustr\U-5169_PMP_05.dgn
HNTB