
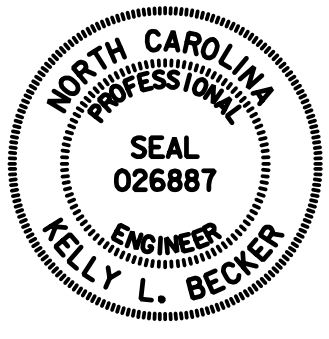
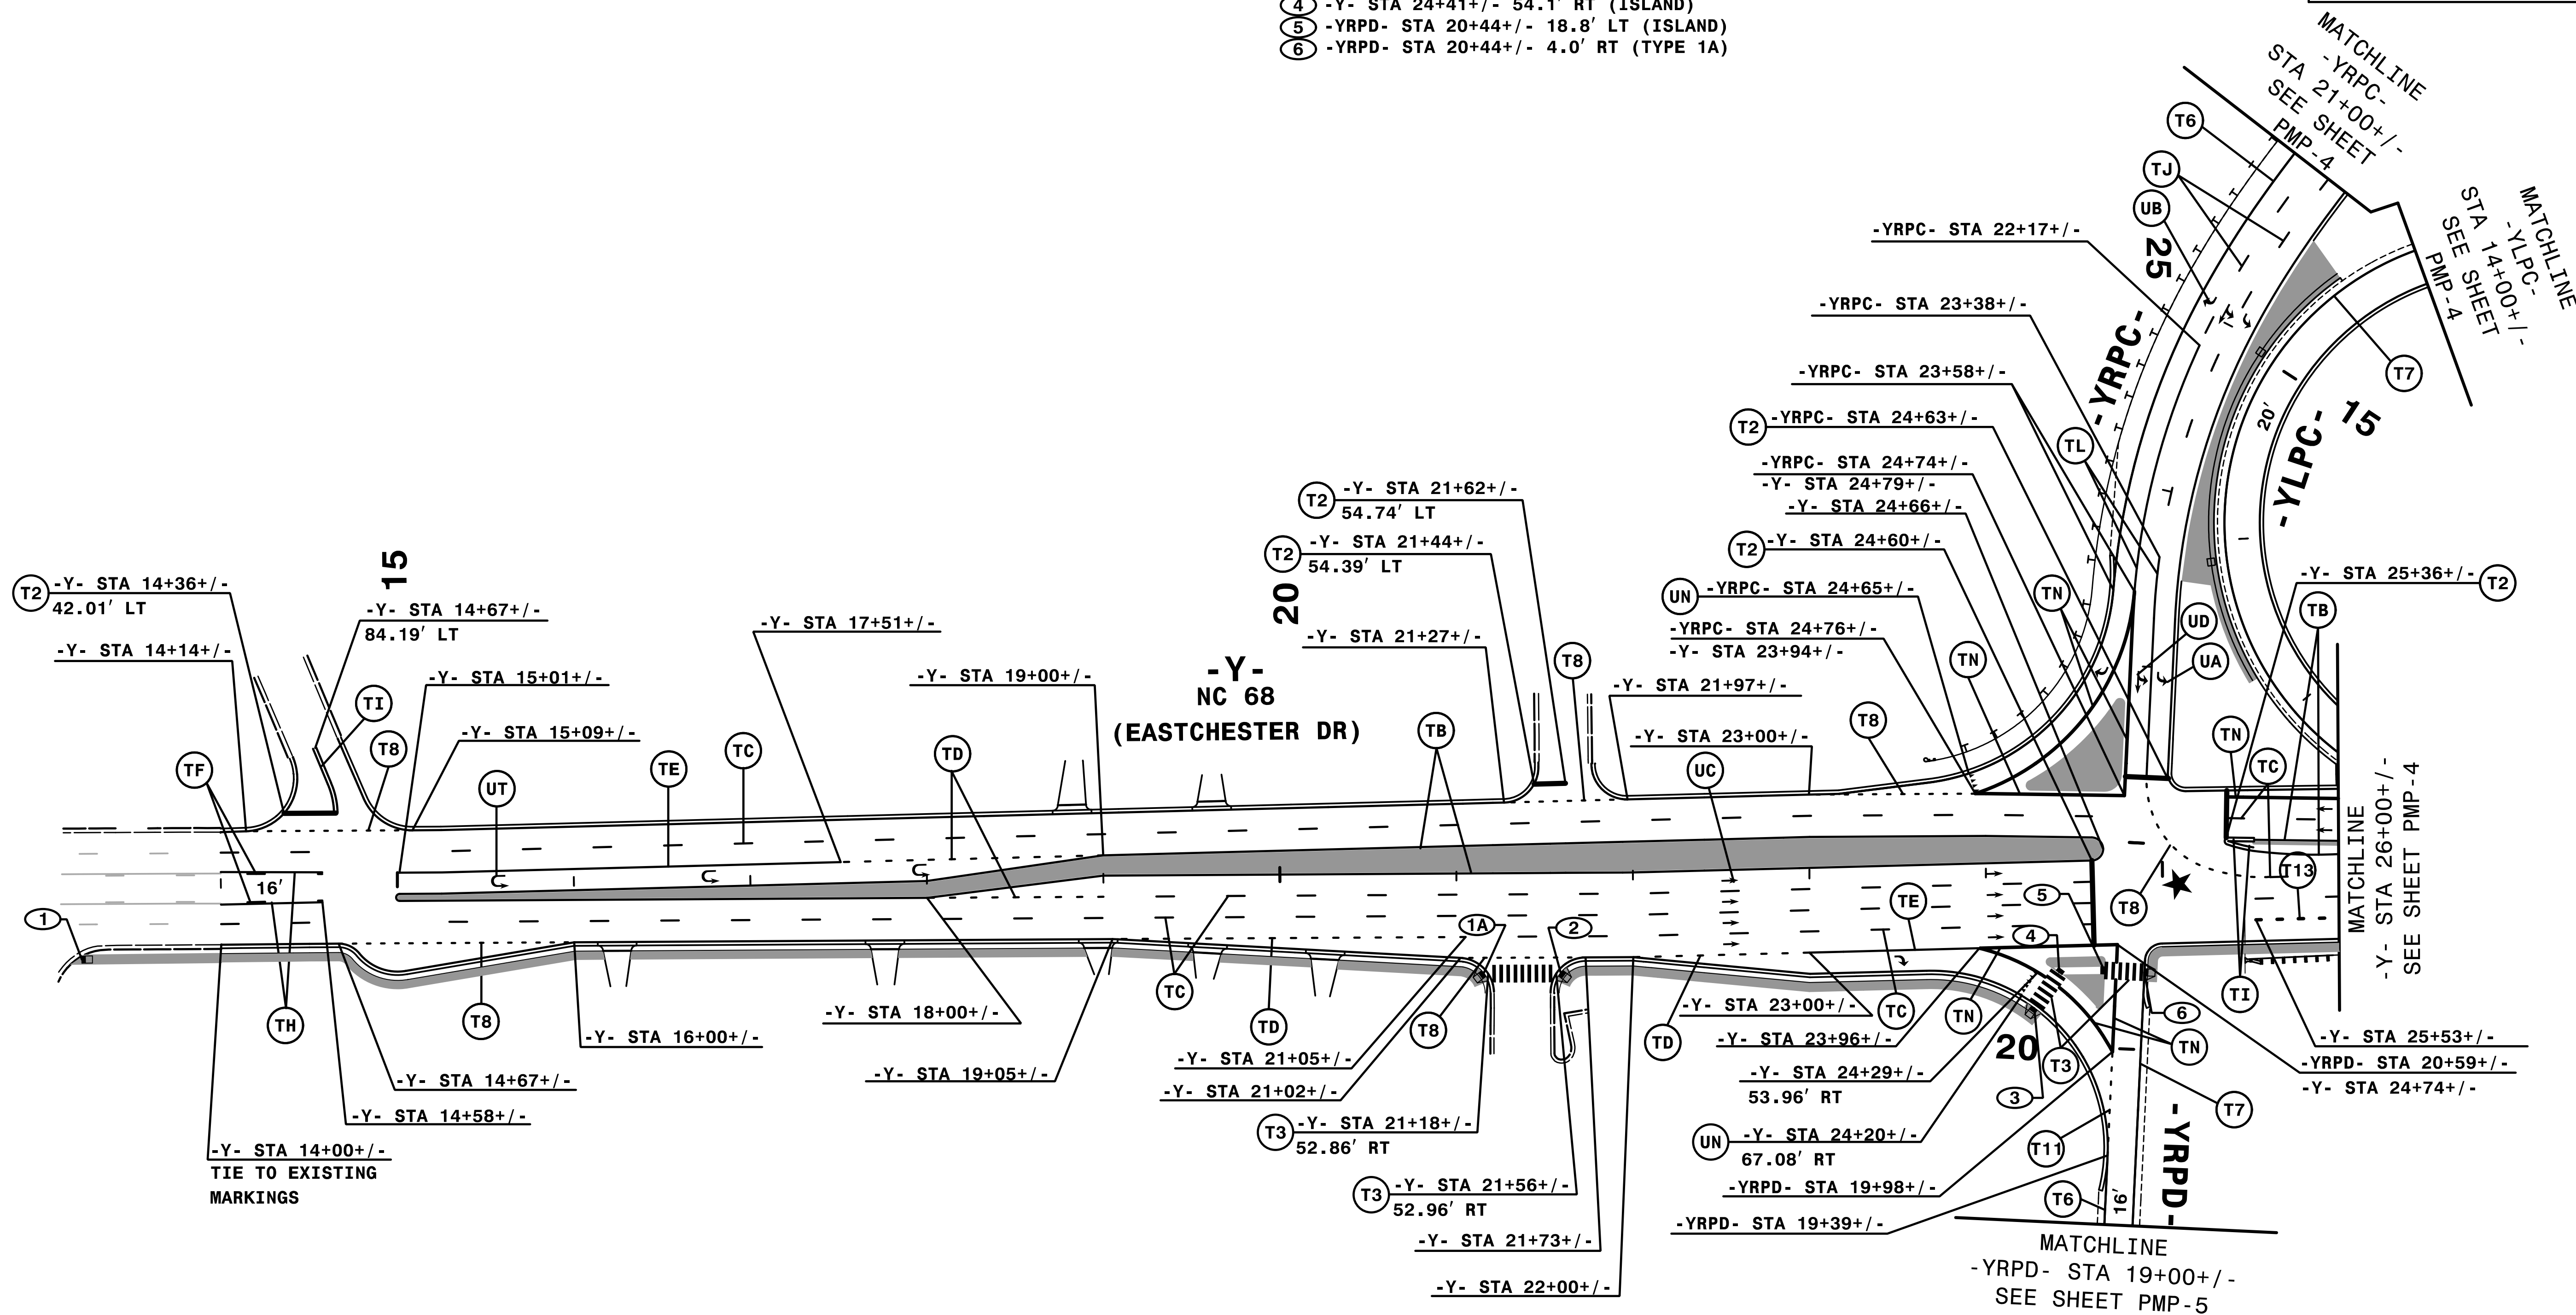


TIP NO. U-5169	SHEET NO. PMP-7
APPROVED: <i>Kelly L. Becker, PE</i> 20275A782E8A5E 4/5/2018	
DATE: _____	
SEAL 	
DOCUMENT NOT CONSIDERED FINAL UNLESS ALL SIGNATURES COMPLETED	

### CURB RAMP LOCATIONS

- ① -Y- STA 13+18+/- 40.2' RT (TYPE 1)
- ①A -Y- STA 21+15+/- 52.9' RT (STANDARD)
- ② -Y- STA 21+59+/- 53.0' RT (STANDARD)
- ③ -Y- STA 24+27+/- 74.3' RT (STANDARD)
- ④ -Y- STA 24+41+/- 54.1' RT (ISLAND)
- ⑤ -YRPD- STA 20+44+/- 18.8' LT (ISLAND)
- ⑥ -YRPD- STA 20+44+/- 4.0' RT (TYPE 1A)

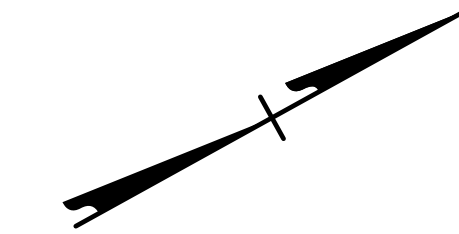

NOTE: ALL LANE WIDTHS ARE 12' UNLESS OTHERWISE SHOWN.

4/3/2018  
4\_PMP\Ustrn\U-5169\_PMP\_07.dgn  
HNTB

**HNTB**  
 HNTB NORTH CAROLINA, P.C.  
 343 E. Six Forks Road, Suite 200  
 Raleigh, North Carolina 27609  
 NC License No: C-1554  
 (919) 546-8997

## PAVEMENT MARKING DETAIL