


APPROVED: Charles A. Johnson, III
58A1955847F54A6
 DATE: 4/6/2018

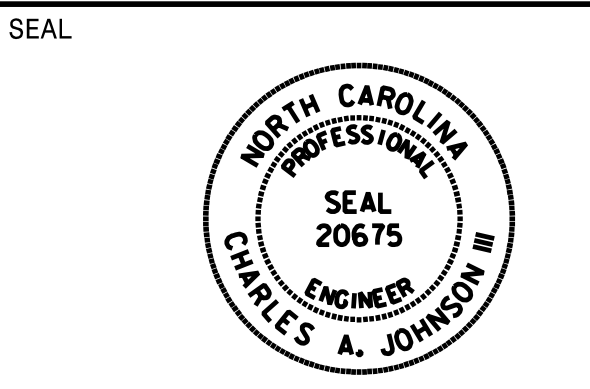

**DOCUMENT NOT CONSIDERED FINAL
UNLESS ALL SIGNATURES COMPLETED**

SIGN NUMBER: 1A,4A,6A,10A,15A,16A BACKG COLOR: Green
 TYPE: B (OVHD) COPY COLOR: White
 QUANTITY: 6

SYMBOL	X	Y	WID	HT


MAT'L: 0.125" ALUMINUM

SIGN WIDTH: 9'-6"
 HEIGHT: 2'-6"
 TOTAL AREA: 23.8 Sq.Ft.

BORDER TYPE: FLUSH
 RECESS: 0"
 WIDTH: 2"
 RADII: 3"

NO. Z BARS: 2
 LENGTH: 106.0

DESIGN BY: JAW CHECKED BY: TRT/KLB
 PROJECT ID: U-5169 DIV: 07 DATE: Oct 2017

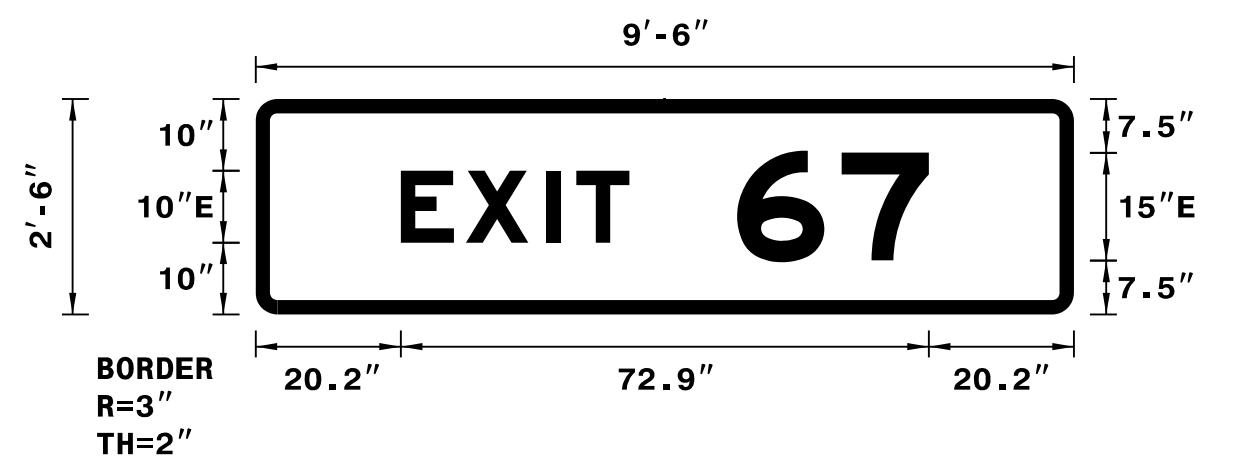

Spacing Factor is 1 unless specified otherwise
 Spacing Factor for "EXIT" is 1.2

NOTES:
 1. Legend and border shall be direct applied Grade A reflective sheeting.
 2. Background shall be Grade C reflective sheeting.

LETTER POSITIONS

Letter spacings are to start of next letter										Series/Size
	E	X	I	T						Text Length
	20.2	9.1	11.2	4.2	7.4	61.9				EM 2000
		6	7							31.9
	67.1	14.6	12.2	20.2						EM 2000
										26.7

SIGN NUMBER: 1B BACKG COLOR: Green
 TYPE: A (OVHD) COPY COLOR: White
 QUANTITY: 1

SYMBOL	X	Y	WID	HT
M1-5-2-36-15C	96	62	36	36


MAT'L: 0.125" ALUMINUM

SIGN WIDTH: 19'-0"
 HEIGHT: 9'-0"
 TOTAL AREA: 171.0 Sq.Ft.

BORDER TYPE: FLUSH
 RECESS: 0"
 WIDTH: 2"
 RADII: 12"

NO. Z BARS: 3
 LENGTH: 220.0

DESIGN BY: TRT CHECKED BY: ADK/CAJ
 PROJECT ID: U-5169 DIV: 07 DATE: Oct 2017

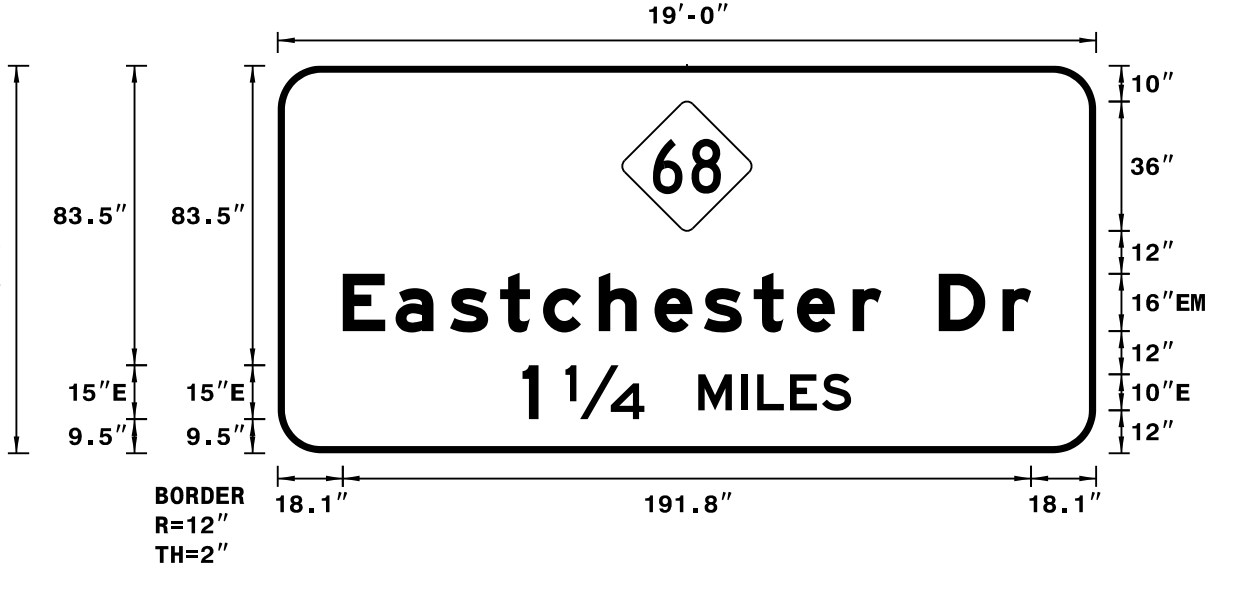

Spacing Factor is 1 unless specified otherwise

NOTES:
 1. Legend and border shall be direct applied Grade A reflective sheeting.
 2. Shield shall be Grade A reflective sheeting on 0.032" aluminum and demountable.
 3. Background shall be Grade C reflective sheeting.

LETTER POSITIONS

Letter spacings are to start of next letter															Series/Size		
	E	a	s	t	c	h	e	s	t	e	r	D	r		Text Length		
	18.1	14.7	15.2	13.9	12	15.5	15.5	13.8	13.9	12	15.5	8	16	17.8	8	18.1	EM 2000
		1		1/4		M	I	L	E	S							E 2000
	68.2	4.5	7.5	22	15	12	4.4	9.2	8.9	8.1	68.3						91.6

SIGN NUMBER: 2A,9A BACKG COLOR: Green
 TYPE: B (OVHD) COPY COLOR: White
 QUANTITY: 2

SYMBOL	X	Y	WID	HT


MAT'L: 0.125" ALUMINUM

SIGN WIDTH: 9'-6"
 HEIGHT: 2'-6"
 TOTAL AREA: 23.8 Sq.Ft.

BORDER TYPE: FLUSH
 RECESS: 0"
 WIDTH: 2"
 RADII: 3"

NO. Z BARS: 2
 LENGTH: 106.0

DESIGN BY: JAW CHECKED BY: TRT/KLB
 PROJECT ID: U-5169 DIV: 07 DATE: Oct 2017

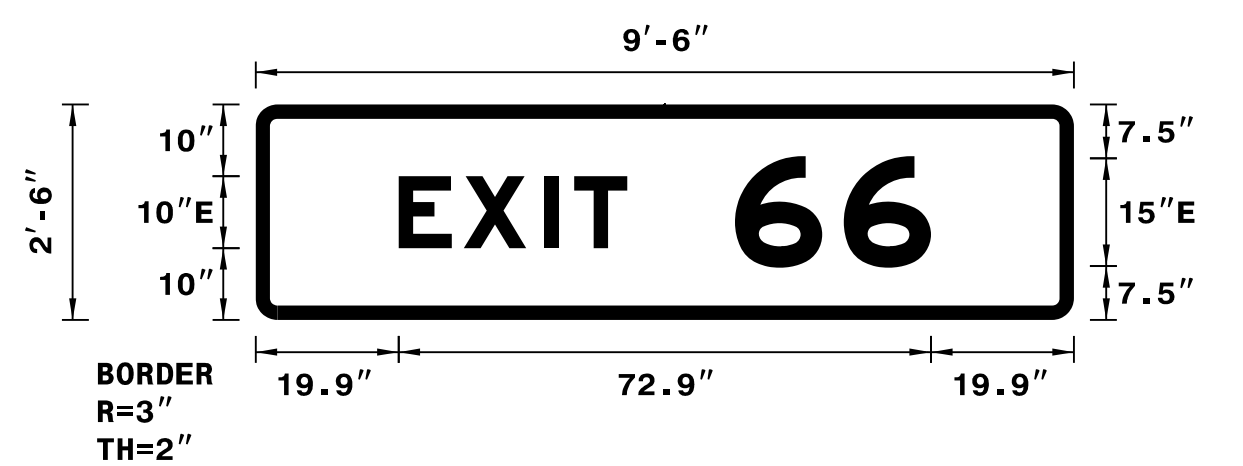

Spacing Factor is 1 unless specified otherwise
 Spacing Factor for "EXIT" is 1.2

NOTES:
 1. Legend and border shall be direct applied Grade A reflective sheeting.
 2. Background shall be Grade C reflective sheeting.

LETTER POSITIONS

Letter spacings are to start of next letter										Series/Size
	E	X	I	T						Text Length
	19.9	9.1	11.2	4.2	7.4	62.2				EM 2000
		6	6							31.9
	66.8	15.2	12.2	19.9						EM 2000
										27.3

SIGN NUMBER: 2B BACKG COLOR: Green/Yellow
 TYPE: A (OVHD) COPY COLOR: White/Black
 QUANTITY: 1

SYMBOL	X	Y	WID	HT
Type A Arrow	73	5	22.6	35.6


MAT'L: 0.125" ALUMINUM

SIGN WIDTH: 15'-0"
 HEIGHT: 7'-0"
 TOTAL AREA: 105.0 Sq.Ft.

BORDER TYPE: VAR.
 RECESS: VAR.
 WIDTH: VAR.
 RADII: VAR.

NO. Z BARS: 2
 LENGTH: 172.0

DESIGN BY: JAW CHECKED BY: TRT/KLB
 PROJECT ID: U-5169 DIV: 07 DATE: Oct 2017

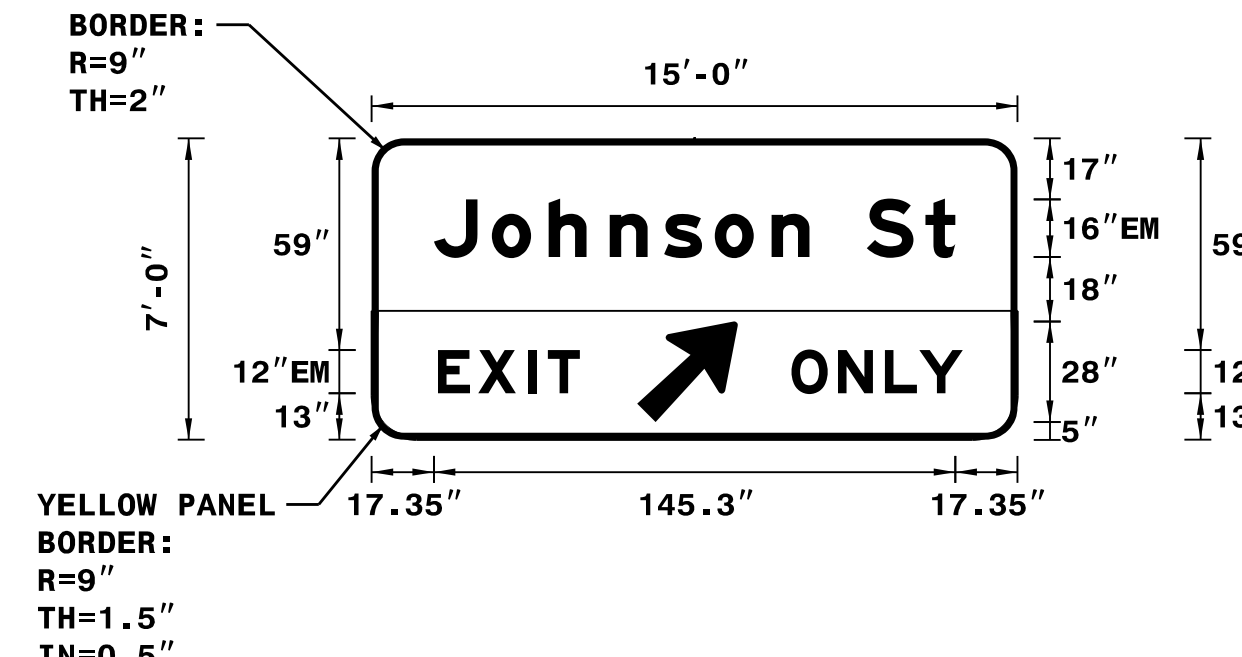

Spacing Factor is 1 unless specified otherwise
 Spacing Factor for "EXIT" is 1.4

NOTES:
 1. Legend and border shall be direct applied Grade A reflective sheeting.
 2. Arrow shall be black non-reflective sheeting on 0.032" aluminum and demountable.
 3. Background shall be Grade C reflective sheeting.
 4. Bottom panel shall be yellow Grade C sheeting. Legend shall be direct applied black non-reflective sheeting. Yellow panel is 180" X 36". (Border Type = Recessed, Recess = 0.5", Width = 1.5", Radii = 9")

LETTER POSITIONS

Letter spacings are to start of next letter															Series/Size
	J	o	h	n	s	o	n	S	t						Text Length
	17.4	16.2	15.8	17	15.2	14.1	15.8	10.6	16	16.3	8.3	17.4			EM 2000
		E	X	I	T										145.3
	18.5	11.2	14	5.4	8.9	118									EM 2000
		O	N	L	Y										39.5
	117	13	13.1	9.6	12.1	18.2									EM 2000
															47.8