


APPROVED: Charles A. Johnson, III
58A1958B47F54A6
 DATE: 4/6/2018

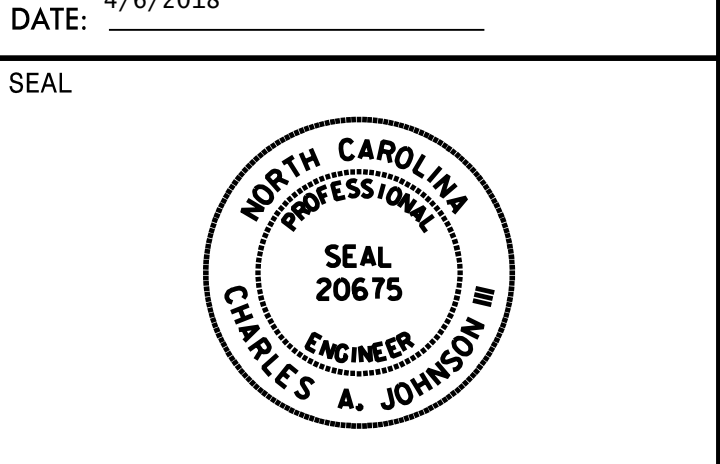

**DOCUMENT NOT CONSIDERED FINAL
UNLESS ALL SIGNATURES COMPLETED**

SIGN NUMBER: 9B BACKG COLOR: Green
 TYPE: A (OVHD) COPY COLOR: White
 QUANTITY: 1

| SYMBOL | X | Y | WID | HT |
|---------------|----|----|------|------|
| M1-5-2-36-15C | 96 | 75 | 36 | 36 |
| Type A Arrow | 98 | 5 | 22.3 | 35.6 |


SIGN WIDTH: 15'-0"
 HEIGHT: 6'-6"
 TOTAL AREA: 97.5 Sq.Ft.

BORDER TYPE: FLUSH
 RECESS: 0"
 WIDTH: 2"
 RADII: 9"

MAT'L: 0.125" ALUMINUM

NO. Z BARS: 2
 LENGTH: 172.0

DESIGN BY: JAW CHECKED BY: TRT/KLB
 PROJECT ID: U-5169 DIV: 07 DATE: Oct 2017

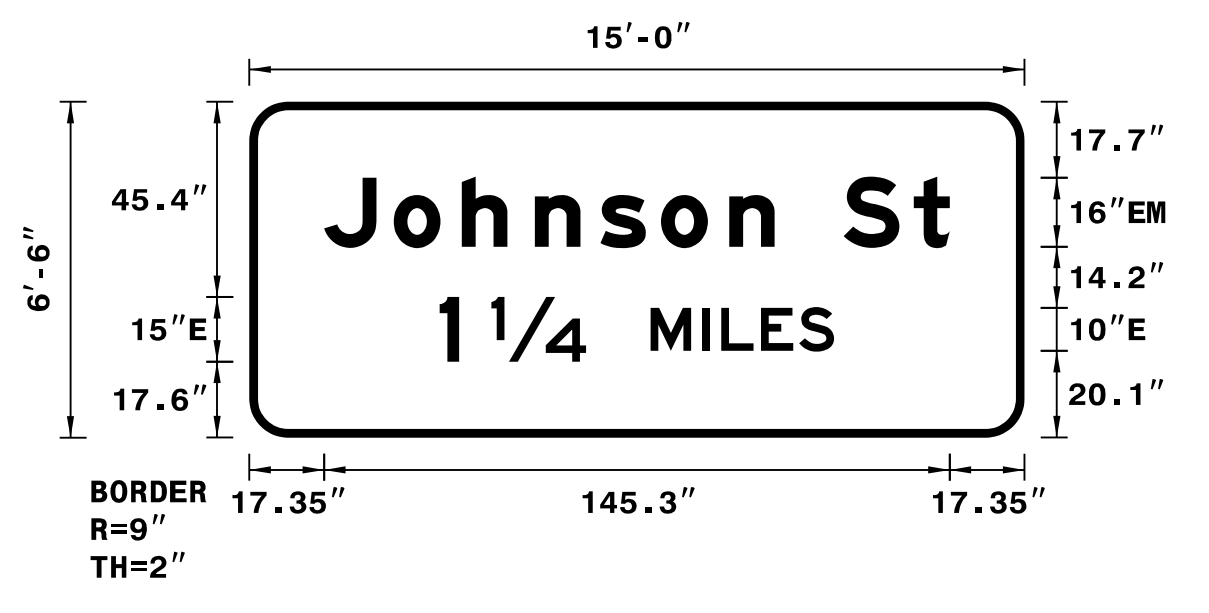

NOTES:
 1. Legend and border shall be direct applied Grade A reflective sheeting.
 2. Background shall be Grade C reflective sheeting.

LETTER POSITIONS

Letter spacings are to start of next letter

| Series/Size | Text Length |
|-------------|-------------|
| EM 2000 | 145.3 |
| E 2000 | 91.6 |

SIGN NUMBER: 10B BACKG COLOR: Green/Yellow
 TYPE: A (OVHD) COPY COLOR: White/Black
 QUANTITY: 1

| SYMBOL | X | Y | WID | HT |
|---------------|----|----|------|------|
| M1-5-2-36-15C | 96 | 75 | 36 | 36 |
| Type A Arrow | 98 | 5 | 22.3 | 35.6 |


SIGN WIDTH: 19'-0"
 HEIGHT: 10'-6"
 TOTAL AREA: 199.5 Sq.Ft.

BORDER TYPE: VAR.
 RECESS: VAR.
 WIDTH: VAR.
 RADII: VAR.

MAT'L: 0.125" ALUMINUM

NO. Z BARS: 3
 LENGTH: 220.0

DESIGN BY: JAW CHECKED BY: TRT/KLB
 PROJECT ID: U-5169 DIV: 07 DATE: Oct 2017

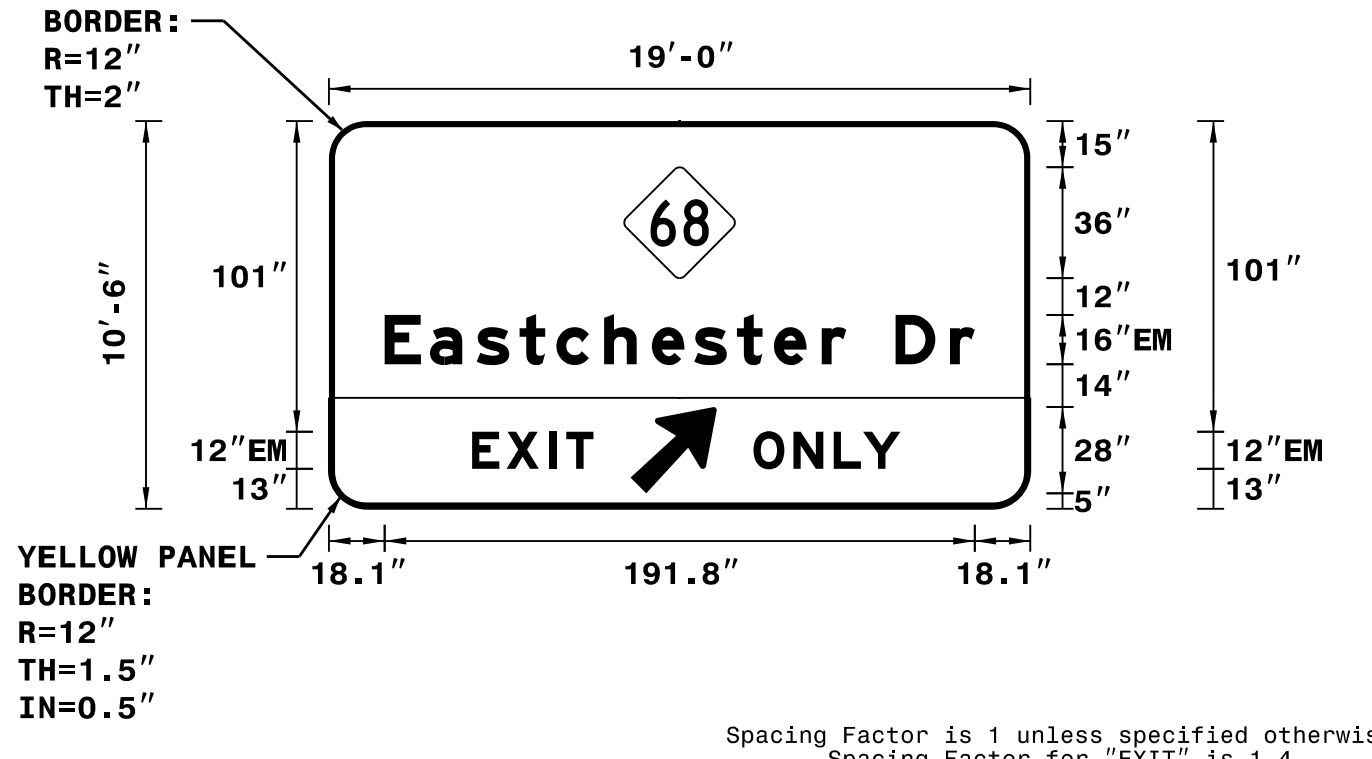

NOTES:
 1. Legend and border shall be direct applied Grade A reflective sheeting.
 2. Shield shall be Grade A reflective sheeting on 0.032" aluminum and demountable.
 3. Background shall be Grade C reflective sheeting.
 4. Bottom panel shall be yellow Grade C sheeting. Legend shall be direct applied black non-reflective sheeting. Yellow panel is 228" X 36", (Border Type = Recessed, Recess = 0.5", Width = 1.5", Radii = 12")
 5. Arrow shall be black non-reflective sheeting on 0.032" aluminum and demountable.

LETTER POSITIONS

Letter spacings are to start of next letter

| Series/Size | Text Length |
|-------------|-------------|
| EM 2000 | 191.8 |
| EM 2000 | 39.5 |
| EM 2000 | 47.8 |

SIGN NUMBER: 11 BACKG COLOR: Green
 TYPE: A (OVHD) COPY COLOR: White
 QUANTITY: 1

| SYMBOL | X | Y | WID | HT |
|----------------|-------|----|------|----|
| M1-5-2-36-15C | 49.7 | 63 | 36 | 36 |
| Type A Adv Trn | 15.4 | 15 | 35.3 | 33 |
| Type A Adv Trn | 159.4 | 15 | 35.3 | 33 |


SIGN WIDTH: 17'-6"
 HEIGHT: 9'-6"
 TOTAL AREA: 166.3 Sq.Ft.

BORDER TYPE: FLUSH
 RECESS: 0"
 WIDTH: 2"
 RADII: 12"

MAT'L: 0.125" ALUMINUM

NO. Z BARS: 3
 LENGTH: 202.0

DESIGN BY: JAW CHECKED BY: TRT/KLB
 PROJECT ID: U-5169 DIV: 07 DATE: Oct 2017

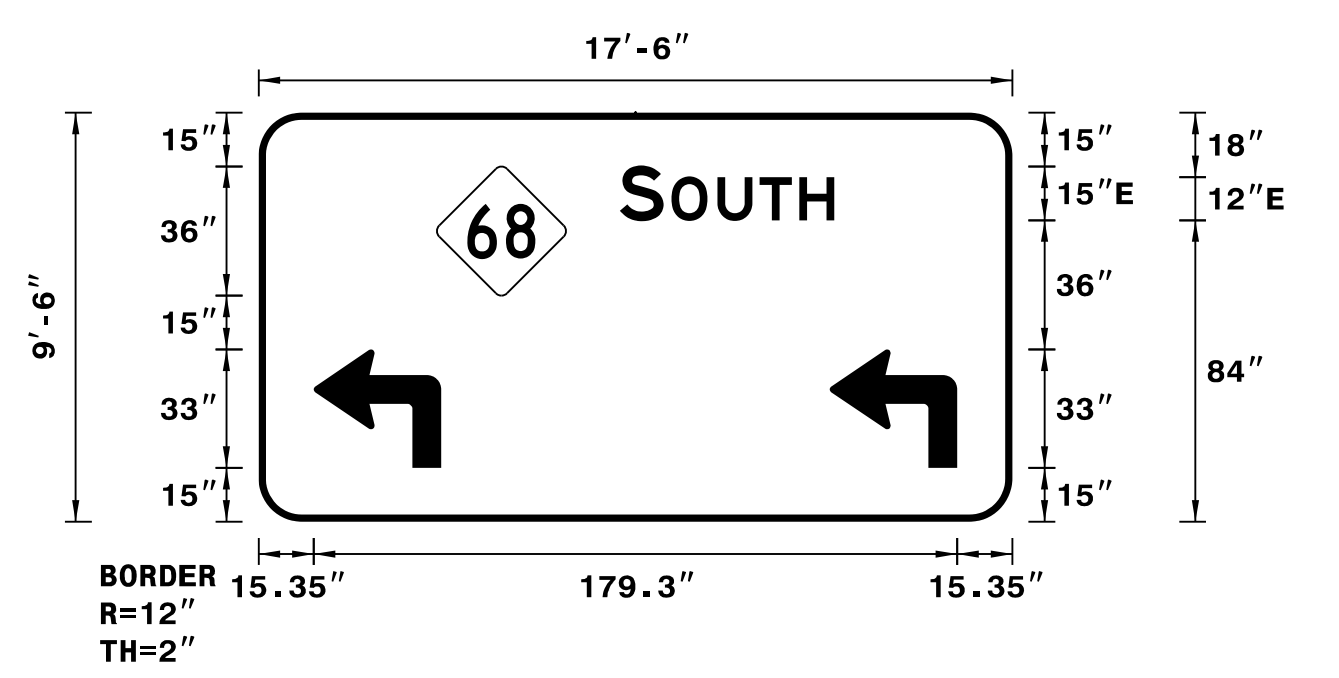

NOTES:
 1. Legend and border shall be direct applied Grade A reflective sheeting.
 2. Arrows and shield shall be Grade A reflective sheeting on 0.032" aluminum and demountable.
 3. Background shall be Grade C reflective sheeting.

LETTER POSITIONS

Letter spacings are to start of next letter

| Series/Size | Text Length |
|-------------|-------------|
| E 2000 | 59.7 |

SIGN NUMBER: 12 BACKG COLOR: Green
 TYPE: A (OVHD) COPY COLOR: White
 QUANTITY: 1

| SYMBOL | X | Y | WID | HT |
|----------------|-------|----|------|----|
| M1-5-2-36-15C | 50 | 62 | 36 | 36 |
| Type A Adv Trn | 15.4 | 15 | 35.3 | 33 |
| Type A Adv Trn | 159.4 | 15 | 35.3 | 33 |


SIGN WIDTH: 17'-6"
 HEIGHT: 9'-6"
 TOTAL AREA: 166.3 Sq.Ft.

BORDER TYPE: FLUSH
 RECESS: 0"
 WIDTH: 2"
 RADII: 12"

MAT'L: 0.125" ALUMINUM

NO. Z BARS: 3
 LENGTH: 202.0

DESIGN BY: JAW CHECKED BY: TRT/KLB
 PROJECT ID: U-5169 DIV: 07 DATE: Oct 2017

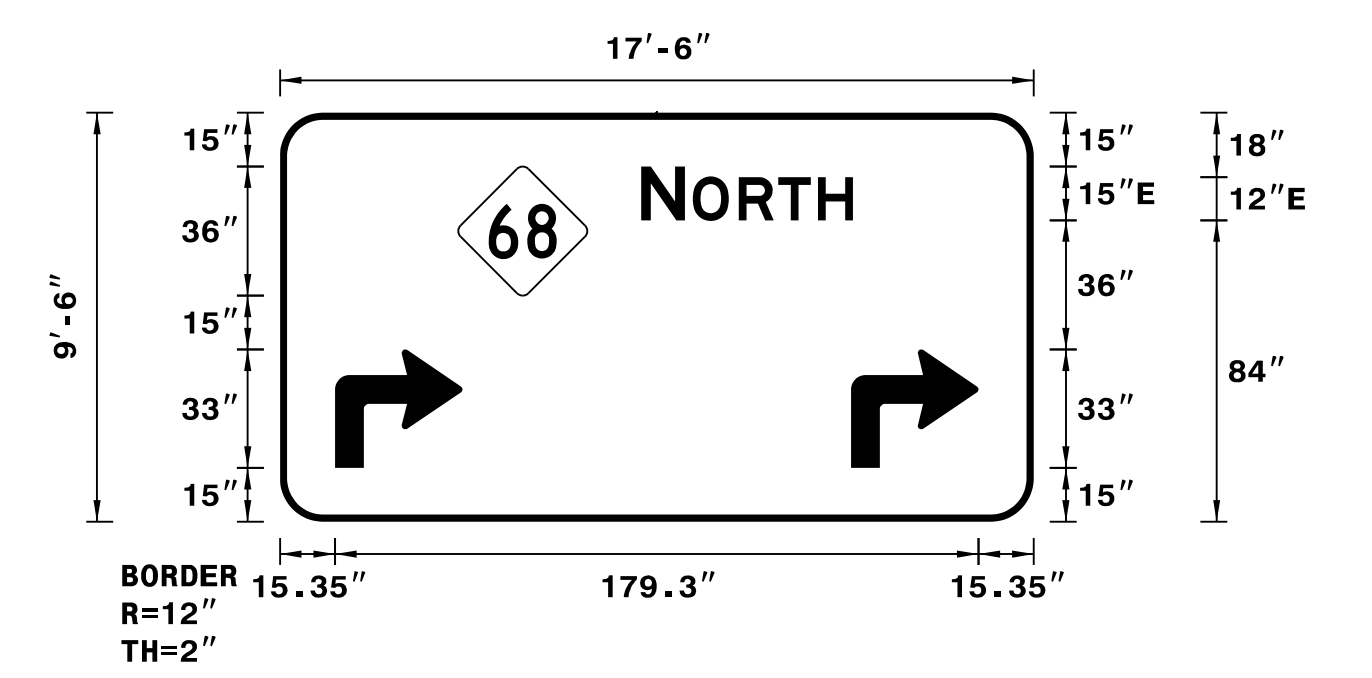

NOTES:
 1. Legend and border shall be direct applied Grade A reflective sheeting.
 2. Arrows and shield shall be Grade A reflective sheeting on 0.032" aluminum and demountable.
 3. Background shall be Grade C reflective sheeting.

LETTER POSITIONS

Letter spacings are to start of next letter

| Series/Size | Text Length |
|-------------|-------------|
| E 2000 | 59 |