
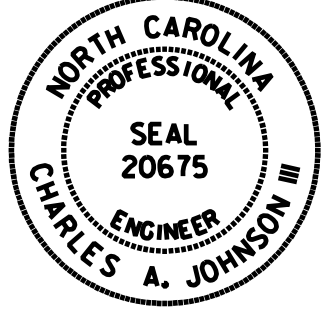


TIP NO. U-5169	SHEET NO. SIGN-13
APPROVED: <u>Charles A. Johnson, III</u> <small>1584150084770446</small>	
DATE: 4/6/2018	
SEAL	
	
DOCUMENT NOT CONSIDERED FINAL UNLESS ALL SIGNATURES COMPLETED	

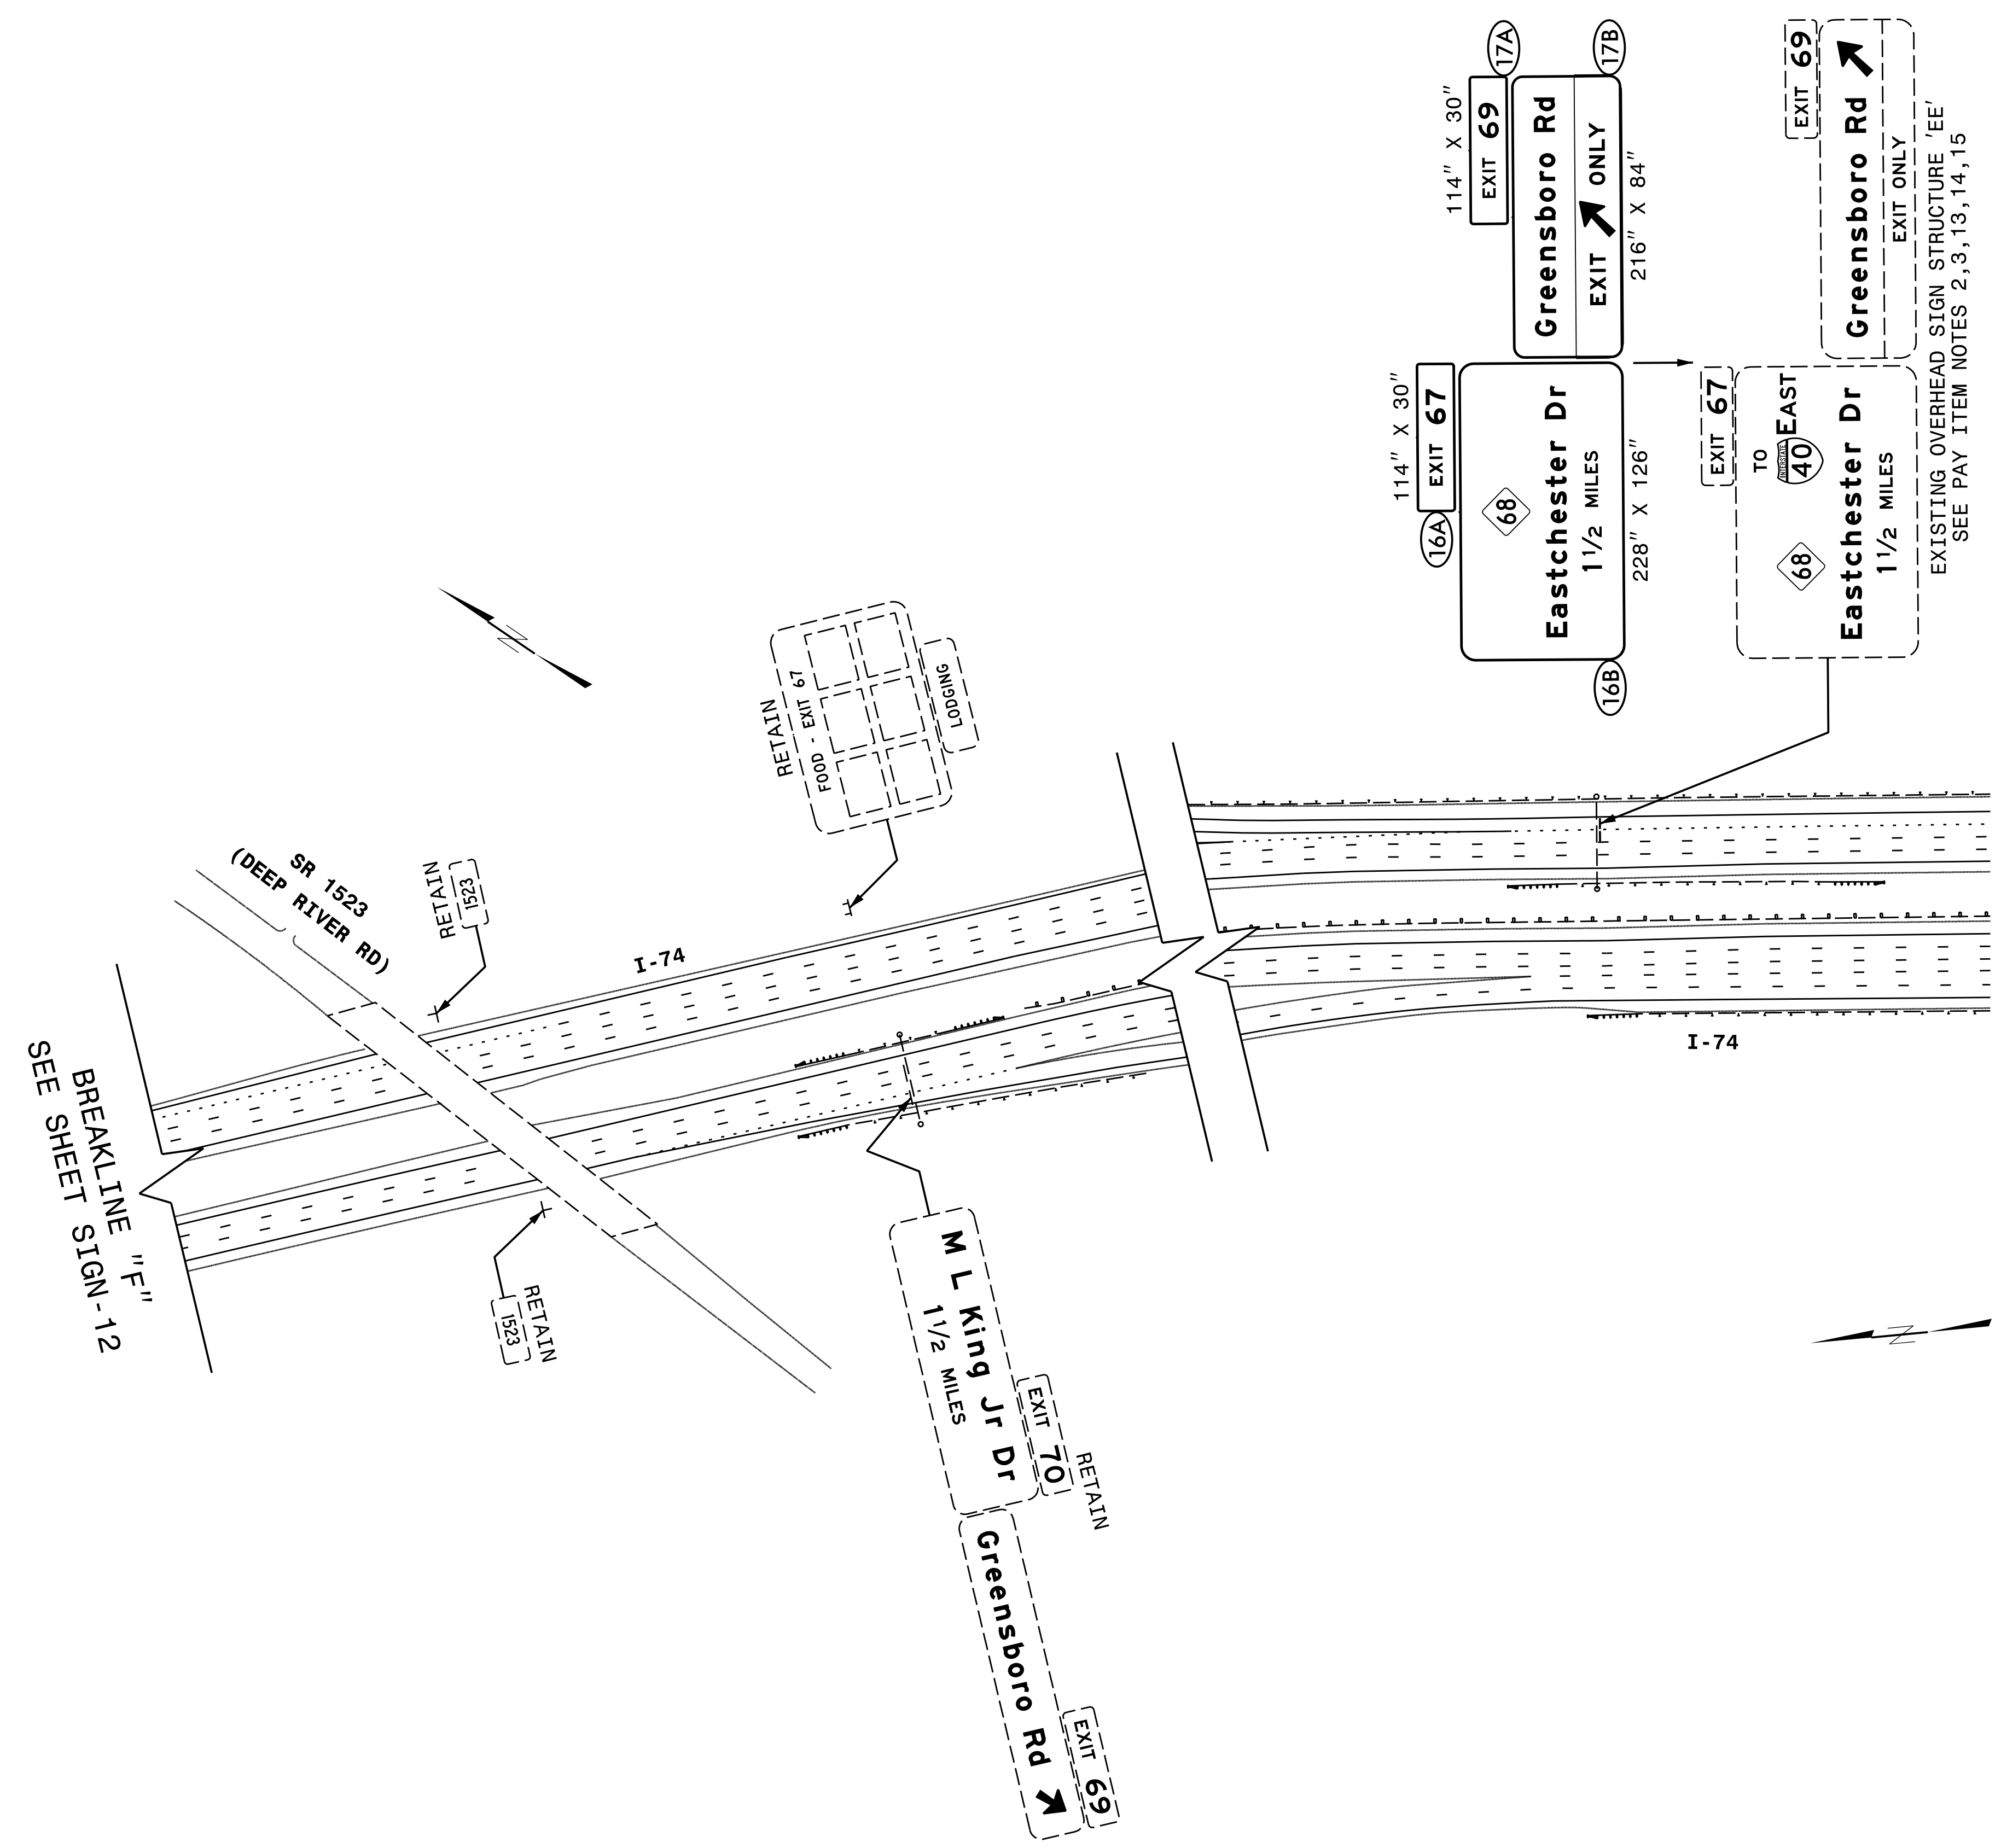

BREAKLINE "F"  
SEE SHEET SIGN-12

**HNTB**  
HNTB NORTH CAROLINA, P.C.  
343 E. Six Forks Road, Suite 200  
Raleigh, North Carolina 27609  
NC License No: C-1554  
(919) 546-8997

**EXISTING AND PROPOSED SIGNS  
I-74**