

TIP PROJECT U-5169


STATE OF NORTH CAROLINA
DIVISION OF HIGHWAYS

**UTILITIES BY OTHERS PLANS
GUILFORD COUNTY**

**LOCATION: I-74/US311 AND NC 68 (EASTCHESTER DRIVE)
INTERCHANGE RAMP REPLACEMENT**


**TYPE OF WORK: POWER TRANSMISSION, POWER DISTRIBUTION,
GAS DISTRIBUTION AND COMMUNICATIONS**

**BEGIN TIP PROJECT U-5169
-LNB- POT STA 10+00.00**

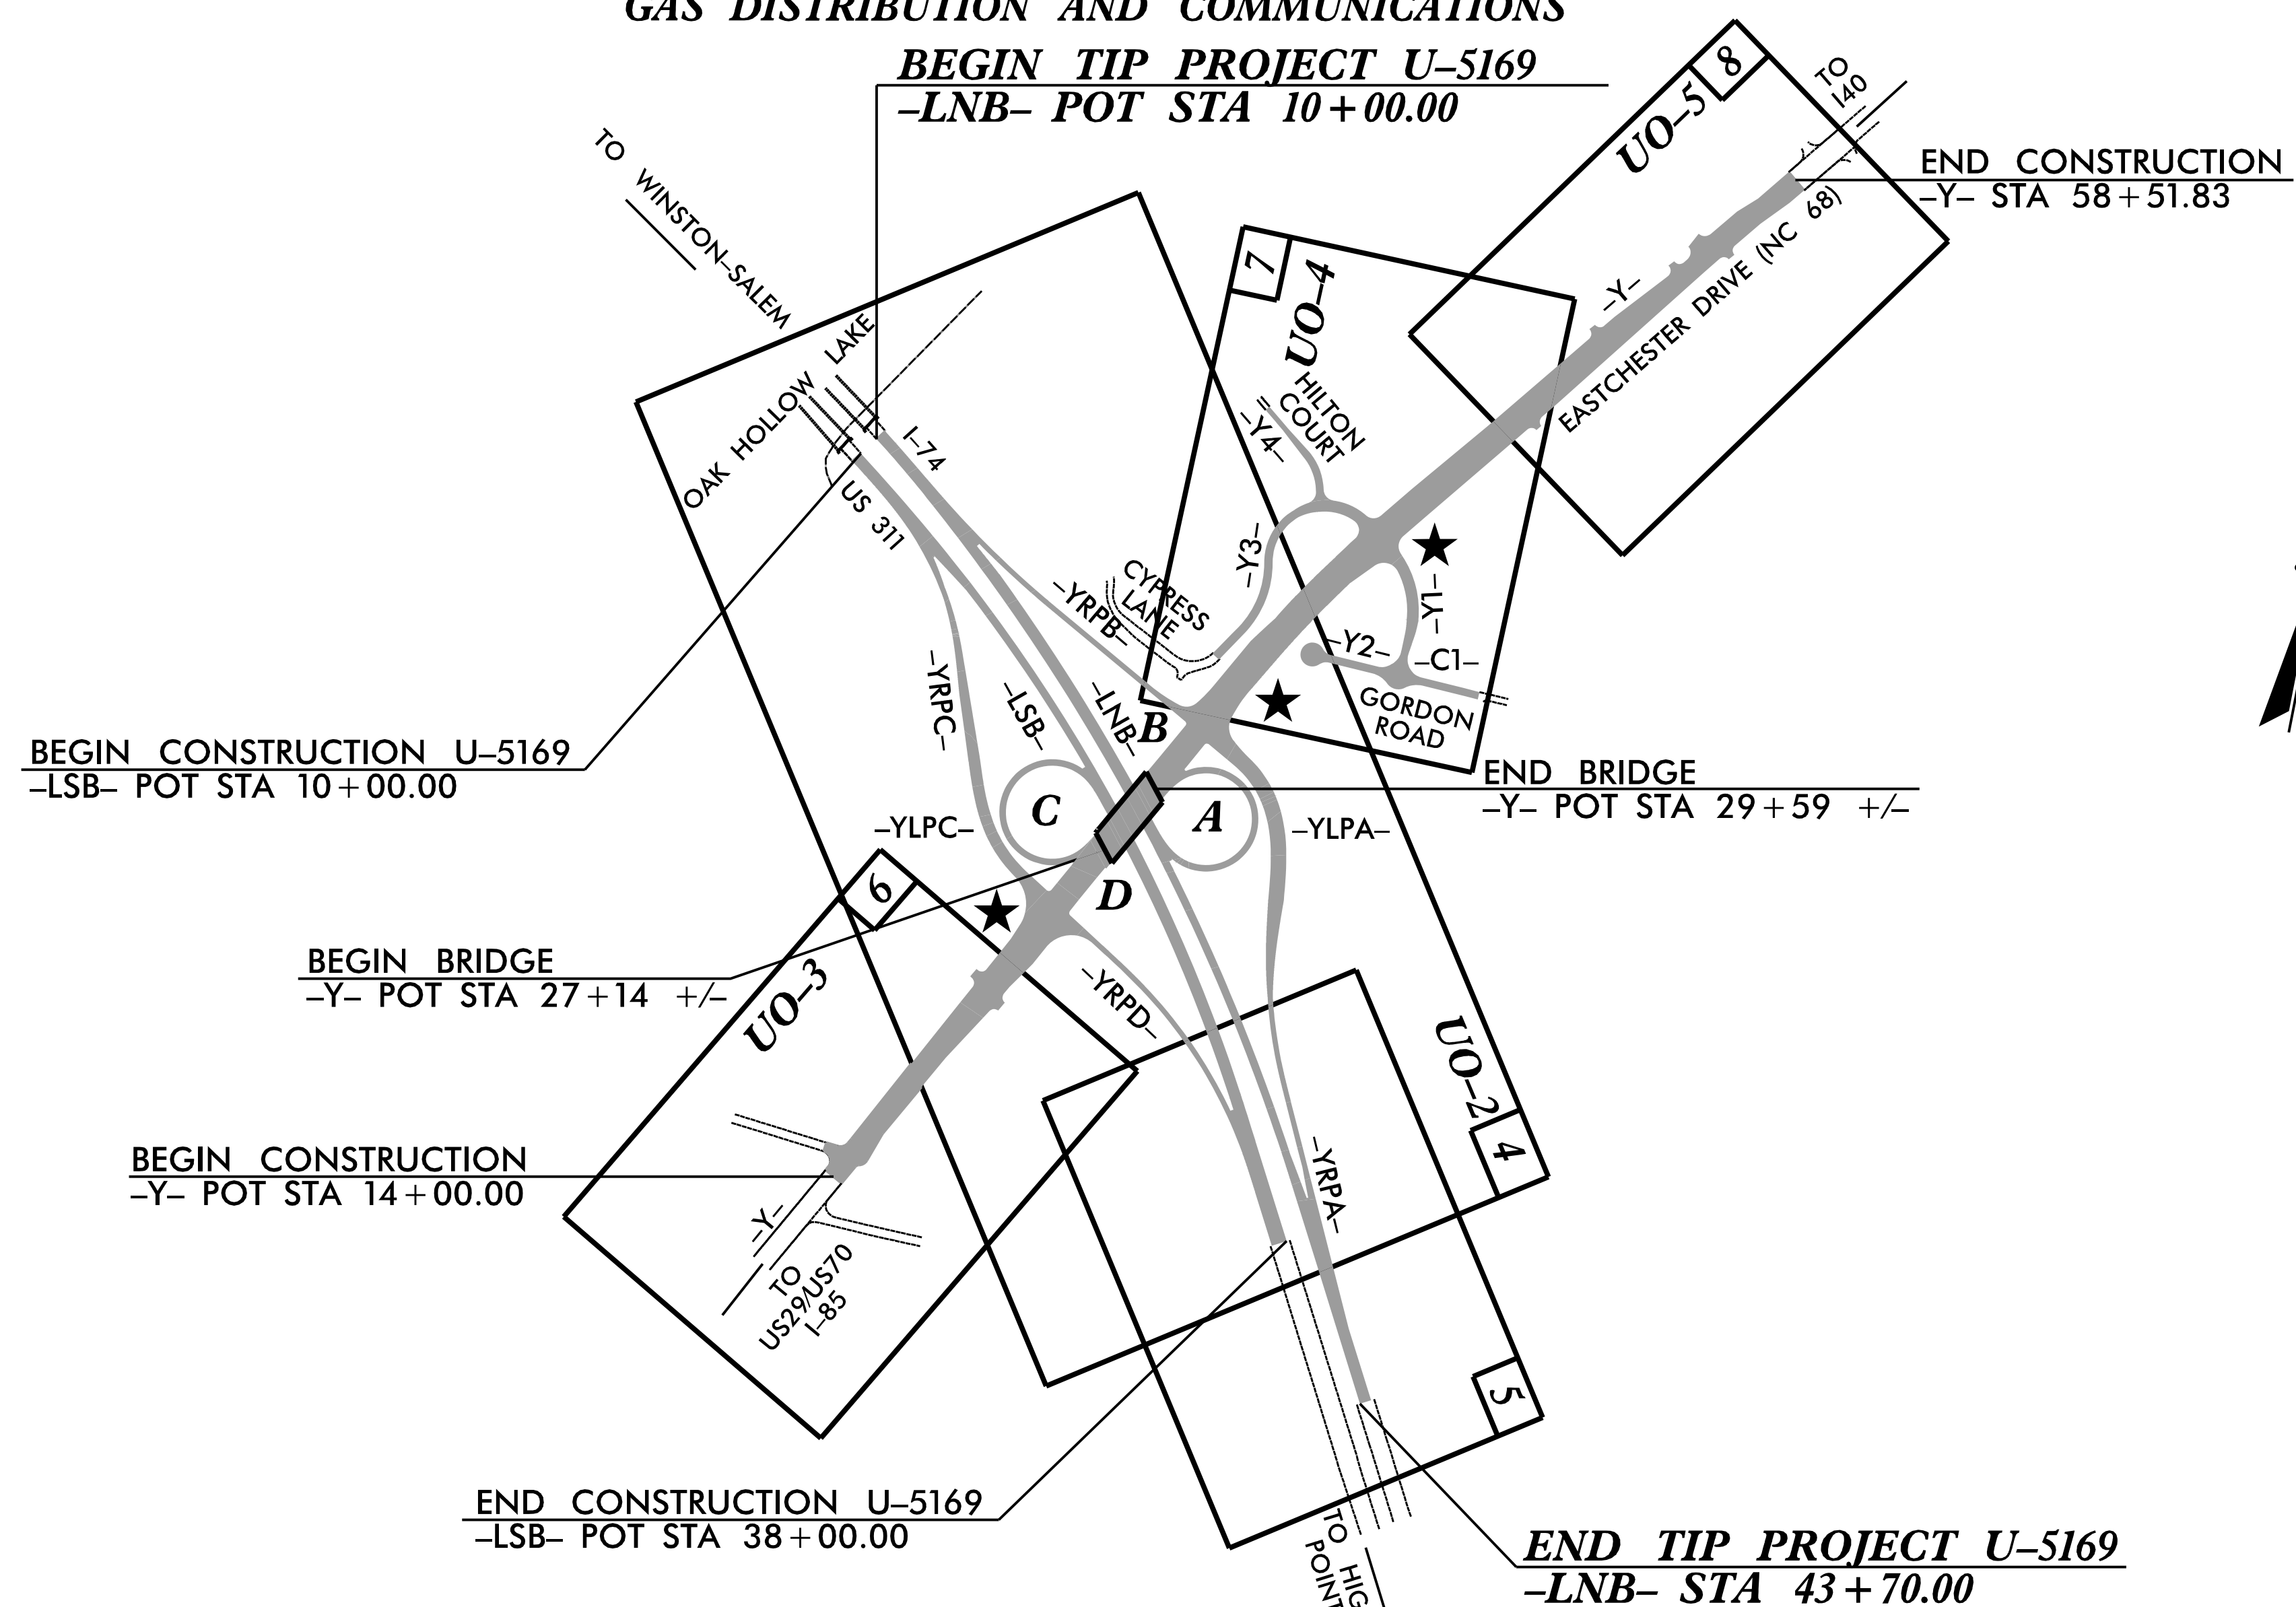


T.I.P. NO.	SHEET NO.
U-5169	UO-1

NOTE:
ALL UTILITY WORK SHOWN ON THIS SHEET WILL BE DONE BY OTHERS.
NO PAYMENT WILL BE MADE TO THE CONTRACTOR FOR UTILITY WORK SHOWN ON THIS SHEET.

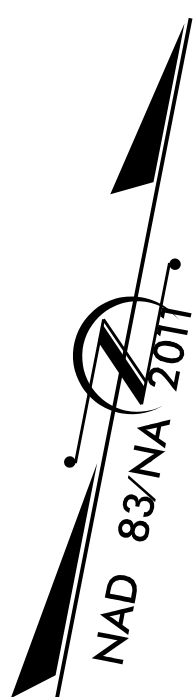

GRAPHIC SCALES

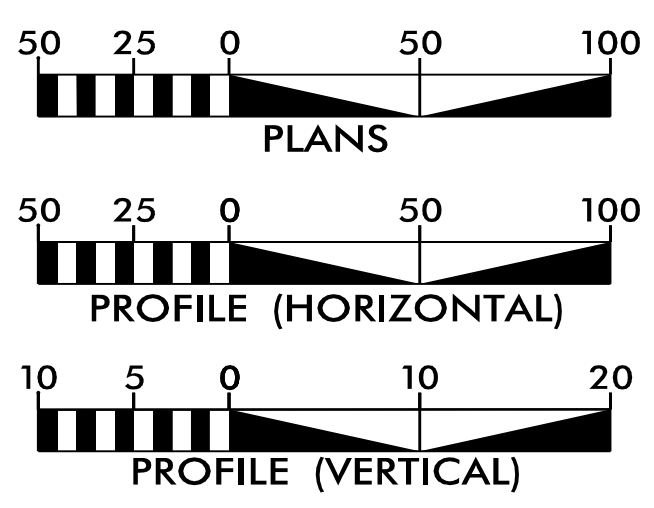

INDEX OF SHEETS

SHEET NO.:	DESCRIPTION:
UO-1	TITLE SHEET
UO-2 THRU UO-5	UBO PLAN SHEETS

UTILITY OWNERS WITH CONFLICTS

- (A) POWER (TRANSMISSION) - CITY OF HIGH POINT
- (B) POWER (DISTRIBUTION) - CITY OF HIGH POINT
- (C) GAS (DISTRIBUTION) - PIEDMONT NATURAL GAS
- (D) COMMUNICATIONS - NORTH STATE
- (E) COMMUNICATIONS - SPECTRUM

PREPARED IN THE OFFICE OF:

SO-DEEP | SAM NC

SO-DEEP | SAM NC, Inc.
A SAM COMPANY
2800-154 Sumner Boulevard, Raleigh, NC 27616 Tel 919-878-7466

Keith Garry _____ UTILITY PROJECT MANAGER
Dave Hale _____ PROJECT UTILITY COORDINATOR

**DIVISION OF HIGHWAYS
UTILITIES UNIT**
1555 MAIL SERVICES CENTER
RALEIGH NC 27699-1555
PHONE (919) 707-6690
FAX (919) 250-4151

Ali Koucheki, PE _____ UTILITIES REGIONAL ENGINEER
Bernie Bumgarner _____ UTILITIES ENGINEER
Kyle Pleasant _____ UTILITIES AREA COORDINATOR

\$\$\$\$\$SYTIME\$\$\$\$\$
\$\$\$\$\$DN\$\$\$\$\$
\$\$\$\$\$SERNAME\$\$\$\$\$