
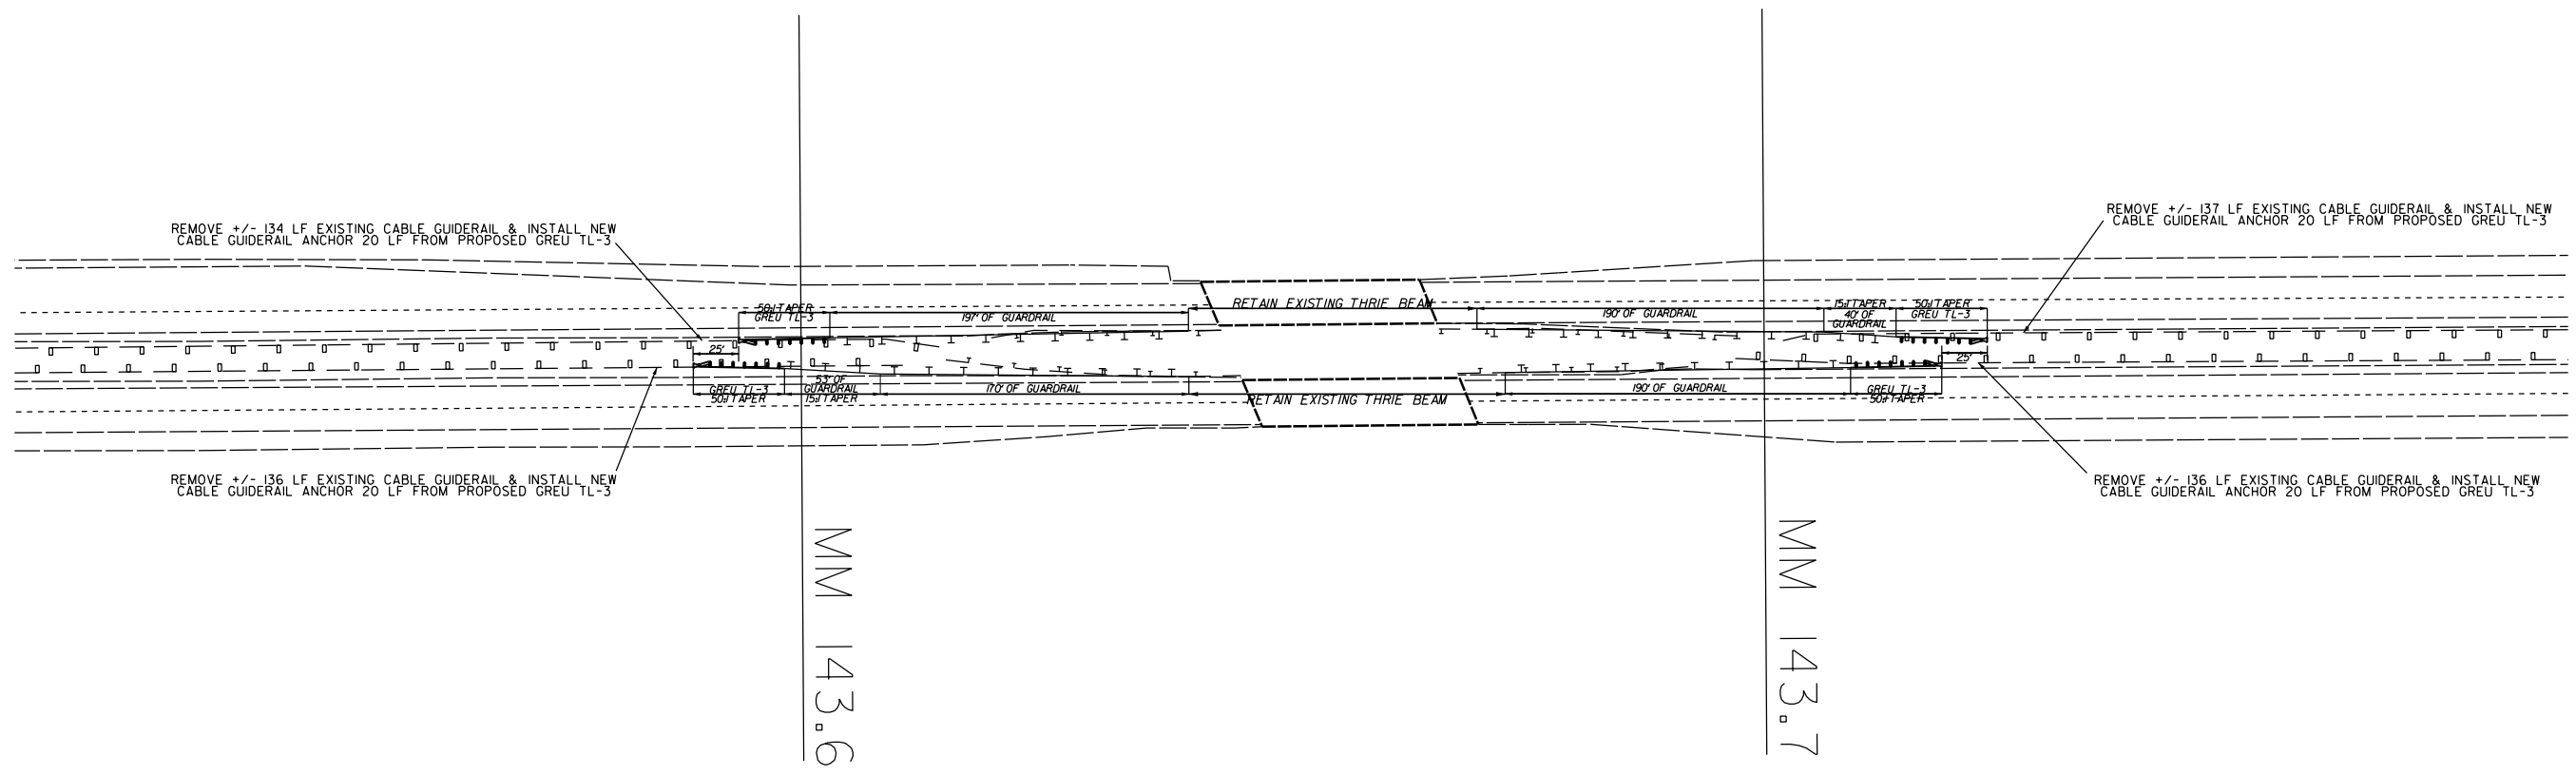


8/17/99

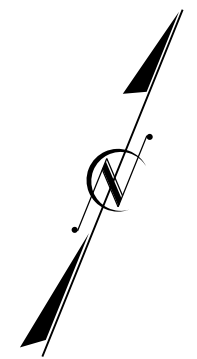

NOTE: FIELD ADJUSTMENT OF GUARDRAIL LOCATIONS MAY BE NECESSARY AS DIRECTED BY THE ENGINEER TO AVOID CONFLICTS WITH DRAINAGE STRUCTURES AND DITCHES.

05-APR-2018 12:33
 S:\Contractors\05-APR-2018\12:33\Resurfacing Projects\Division 12\1-5915 Catamba Iredell May 2018\1-5915.Rdy.dtl.2B-6.dgn
 12/21/2018 10:52:42 AM