

CONTRACT: WBS PROJECT: 2019CPT.01.01.10081.1, ETC.

\$\$\$\$\$SYTIME\$\$\$\$\$
 \$\$\$DDON\$\$\$\$\$
 \$\$\$SERNAME\$\$\$\$\$

STATE OF NORTH CAROLINA
 DIVISION OF HIGHWAYS


BERTIE COUNTY

STATE	STATE PROJECT REFERENCE NO.	SHEET NO.	TOTAL SHEETS
N.C.	2019CPT.01.01.10081.1, ETC.	1	
STATE PROJ. NO.	F.A. PROJ. NO.	DESCRIPTION	
2019CPT.01.01.10081.1		MAPS 1-5	
2019CPT.01.01.10081.1		MAP 6	



LOCATION: MAP 1 NC 308 FROM NCL LEWISTON TO BEGIN C&G KELFORD
 MAP 2 NC 308 FROM BEGIN C&G TO END C&G KELFORD
 MAP 3 NC 308 FROM END C&G KELFORD TO BEGIN C&G ROXOBEL
 MAP 4 NC 308 FROM BEGIN C&G TO END C&G ROXOBEL
 MAP 5 NC 308 FROM END C&G ROXOBEL TO NORTHAMPTON CO
 MAP 6 NC 305 FROM NC 11 TO SR 1219

TYPE OF WORK: MILLING, RESURFACING, AND LONG-LIFE PAVEMENT MARKINGS

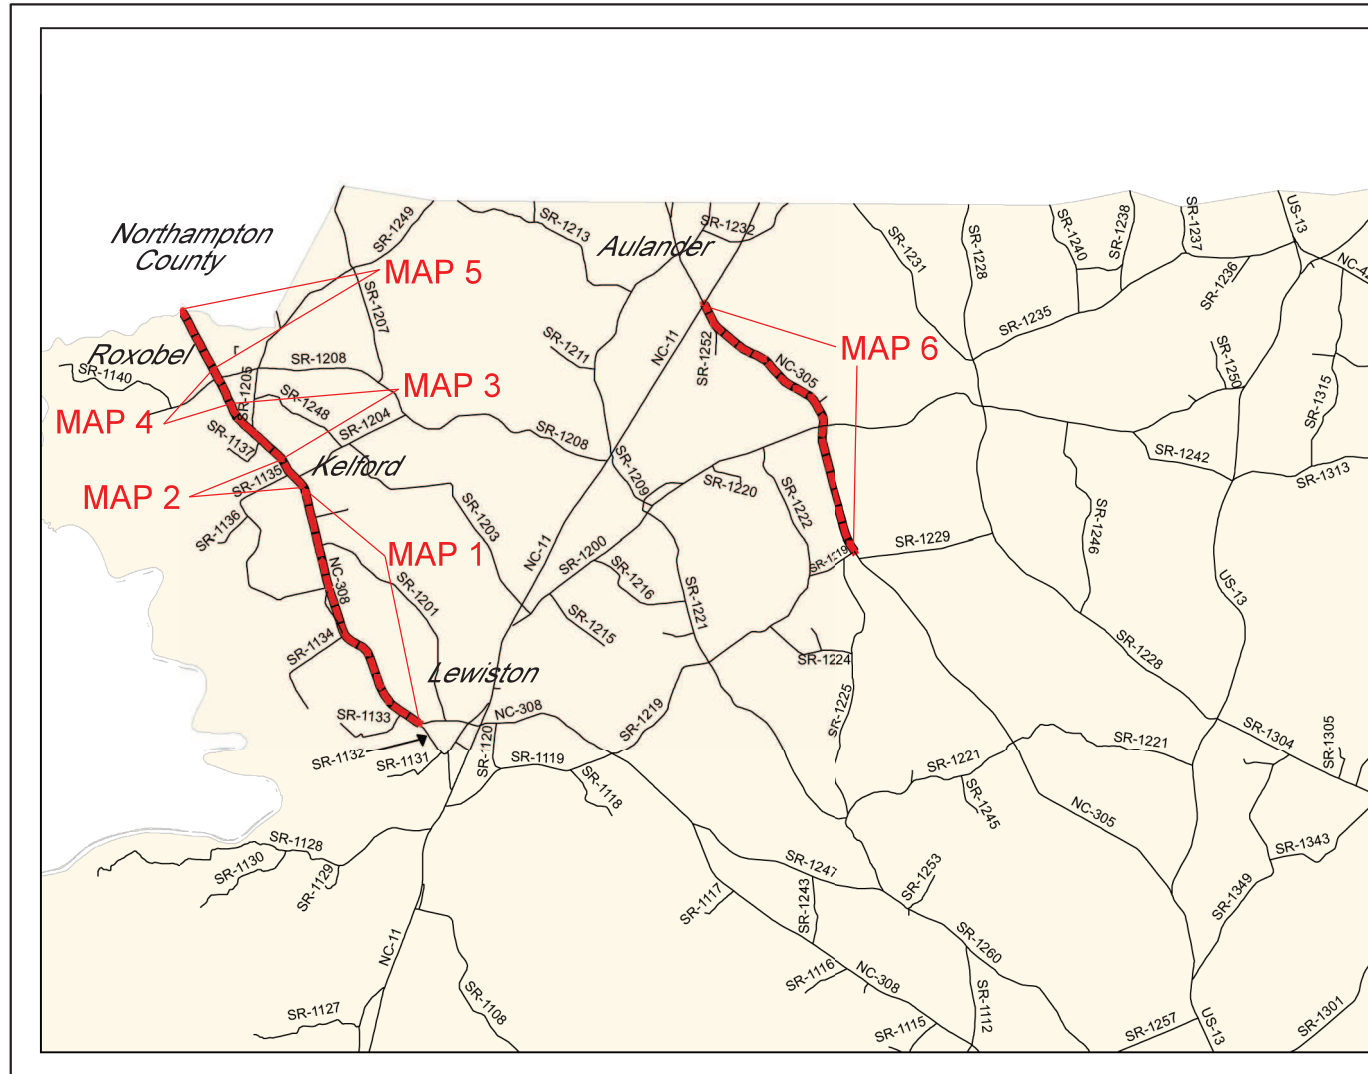

NTS

PROJECT LENGTH

- LENGTH OF ROADWAY PROJECT MAP 1 = 4.38 MI.
- LENGTH OF ROADWAY PROJECT MAP 2 = 0.45 MI.
- LENGTH OF ROADWAY PROJECT MAP 3 = 1.50 MI.
- LENGTH OF ROADWAY PROJECT MAP 4 = 0.38 MI.
- LENGTH OF ROADWAY PROJECT MAP 5 = 1.02 MI.
- LENGTH OF ROADWAY PROJECT MAP 6 = 4.84 MI.

Prepared in the Office of:
DIVISION OF HIGHWAYS

113 Airport Dr., Edenton NC, 27932

2018 STANDARD SPECIFICATIONS

W.B. HOBBS, P.E.
 DIVISION PROJECT MANAGER

C.E. SLACHTA
 DIVISION PROPOSALS ENGINEER

