

**CONTRACT: WBS PROJECT: 2019CPT.01.01.10081.1, ETC.**

\$\$\$\$\$SYTIME\$\$\$\$\$  
 \$\$\$DDON\$\$\$\$\$  
 \$\$\$SERNAME\$\$\$\$\$




STATE OF NORTH CAROLINA  
 DIVISION OF HIGHWAYS

**HERTFORD COUNTY**

**LOCATION: MAP 7 US 13 FROM SR 1212 TO BEGIN C&G**  
**MAP 8 US 13 FROM BEGIN C&G TO PAVEMENT CHANGE (NCSECU)**  
**MAP 9 NC 11 FROM SR 1212 TO US 158**

**TYPE OF WORK: MILLING, RESURFACING, AND LONG-LIFE PAVEMENT MARKINGS**

STATE	STATE PROJECT REFERENCE NO.	SHEET NO.	TOTAL SHEETS
N.C.	2019CPT.01.01.10081.1, ETC.	2	
STATE PROJ. NO.	F.A. PROJ. NO.	DESCRIPTION	
2019CPT.01.01.10461.1		MAPS 7-8	
2019CPT.01.01.10461.1		MAP 9	

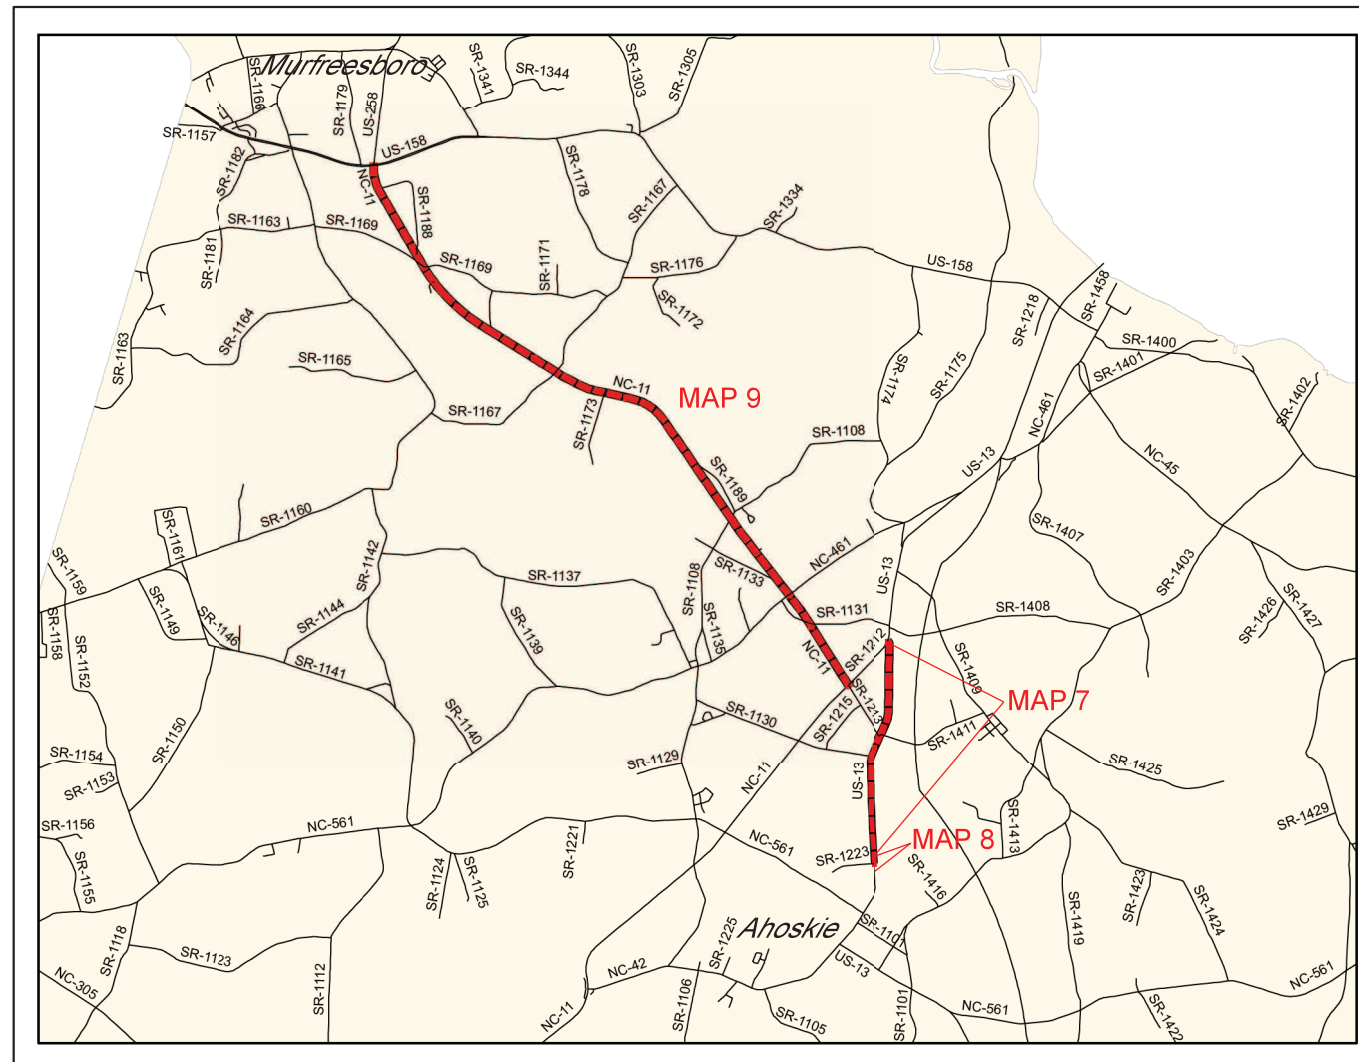

**NTS**

**PROJECT LENGTH**

LENGTH OF ROADWAY PROJECT MAP 7 = 2.61 MI.  
 LENGTH OF ROADWAY PROJECT MAP 8 = 0.16 MI.  
 LENGTH OF ROADWAY PROJECT MAP 9 = 8.71 MI.

Prepared in the Office of:  
**DIVISION OF HIGHWAYS**  
 113 Airport Dr., Edenton NC, 27932

2018 STANDARD SPECIFICATIONS

**W.B. HOBBS, P.E.**  
 DIVISION PROJECT MANAGER

**C.E. SLACHTA**  
 DIVISION PROPOSALS ENGINEER

