


PROJ. REFERENCE NO.	SHEET NO.
W-5601EV	TMP-4A

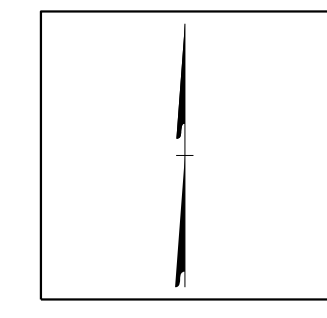


25

30

35

CONSTRUCT MEDIAN TURN LANES IN A MANNER SUCH THAT NO CONSECUTIVE U-TURN AREAS ARE CLOSED TO TRAFFIC, AS DIRECTED BY THE ENGINEER.

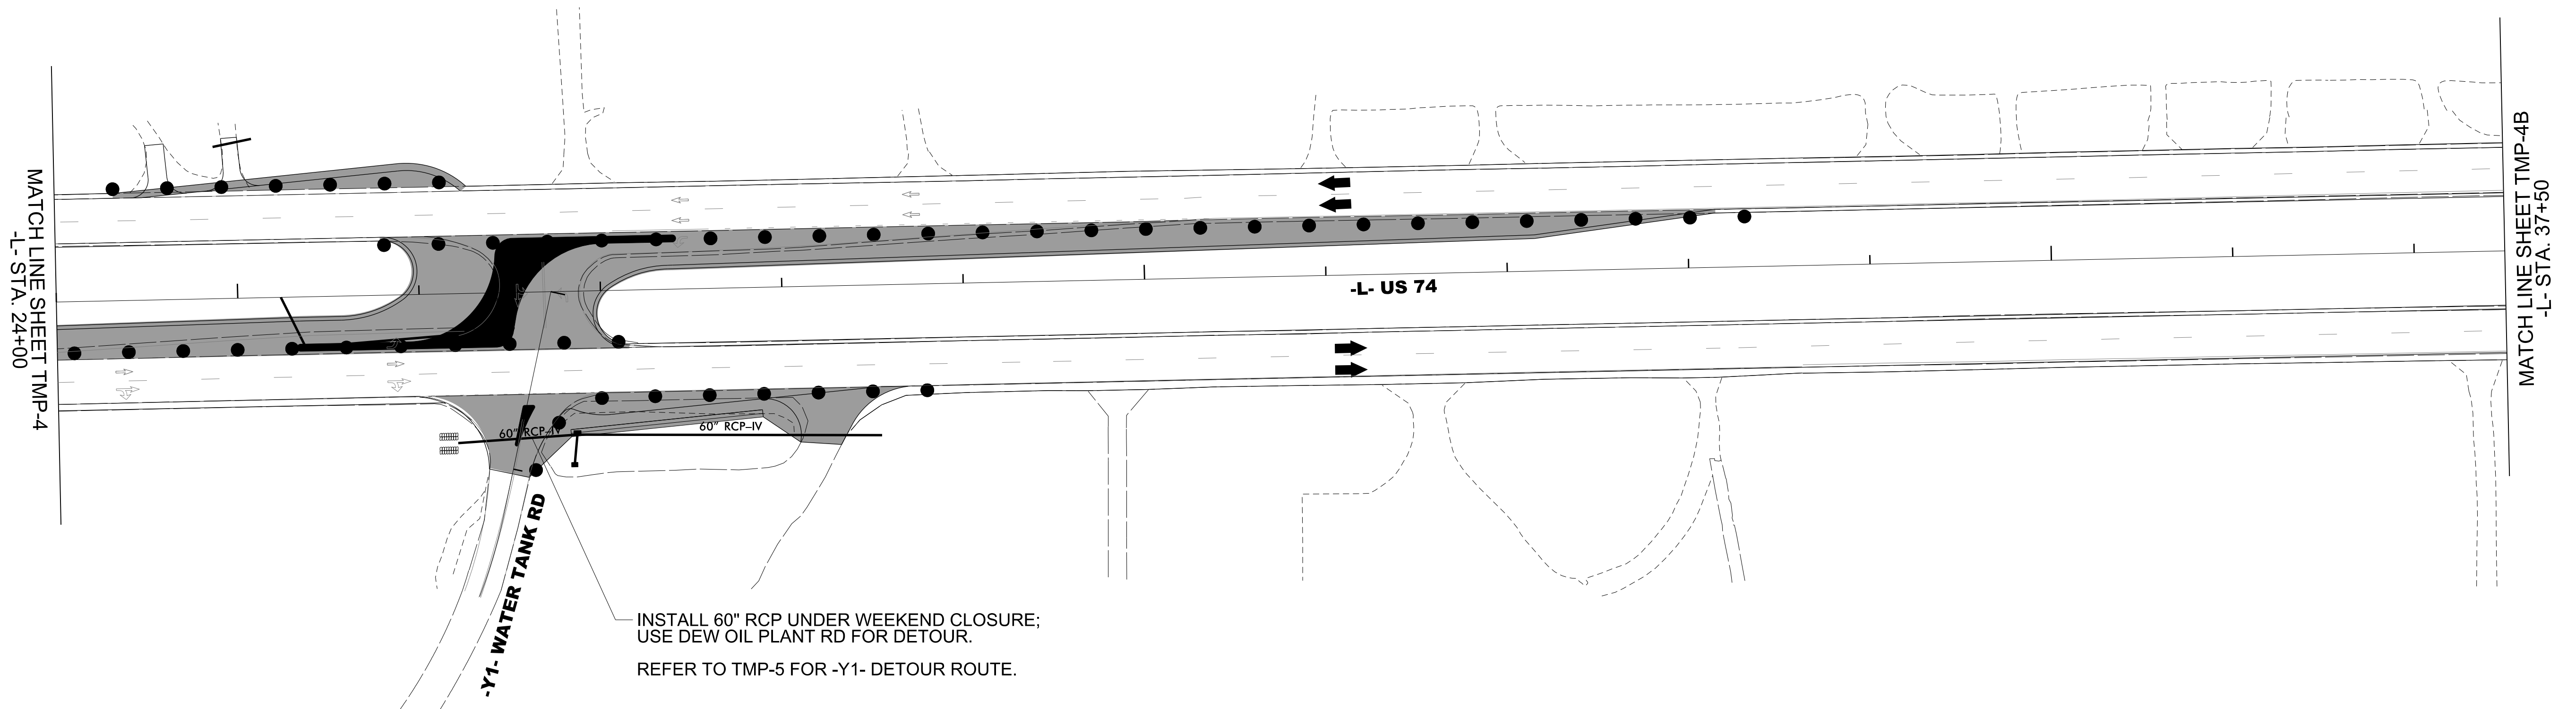

MATCH LINE SHEET TMP-4
-L- STA. 24+00

MATCH LINE SHEET TMP-4B
-L- STA. 37+50

-L- US 74

-Y1- WATER TANK RD


INSTALL 60" RCP UNDER WEEKEND CLOSURE;
USE DEW OIL PLANT RD FOR DETOUR.
REFER TO TMP-5 FOR -Y1- DETOUR ROUTE.

5/4/2018
U:\Traffic\Transportation Management\Plan\TCP\PLAN SHEETS\W-5601EV-TMP-04A_PHASE I.dgn
cowings

Stantec Consulting Services Inc.
801 Jones Franklin Road
Suite 300
Raleigh, NC 27606
Tel. 919.851.6866
Fax. 919.851.7024
www.stantec.com
License No. F-0672

5/24/2018

DOCUMENT NOT CONSIDERED FINAL
UNLESS ALL SIGNATURES COMPLETED

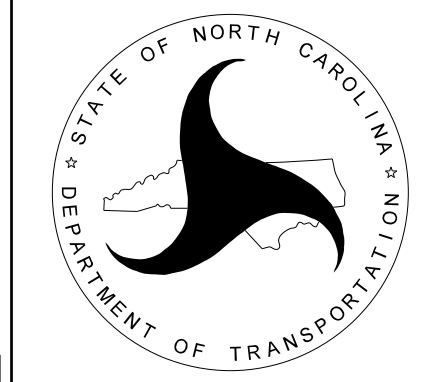

-L- US 74
PHASE I