
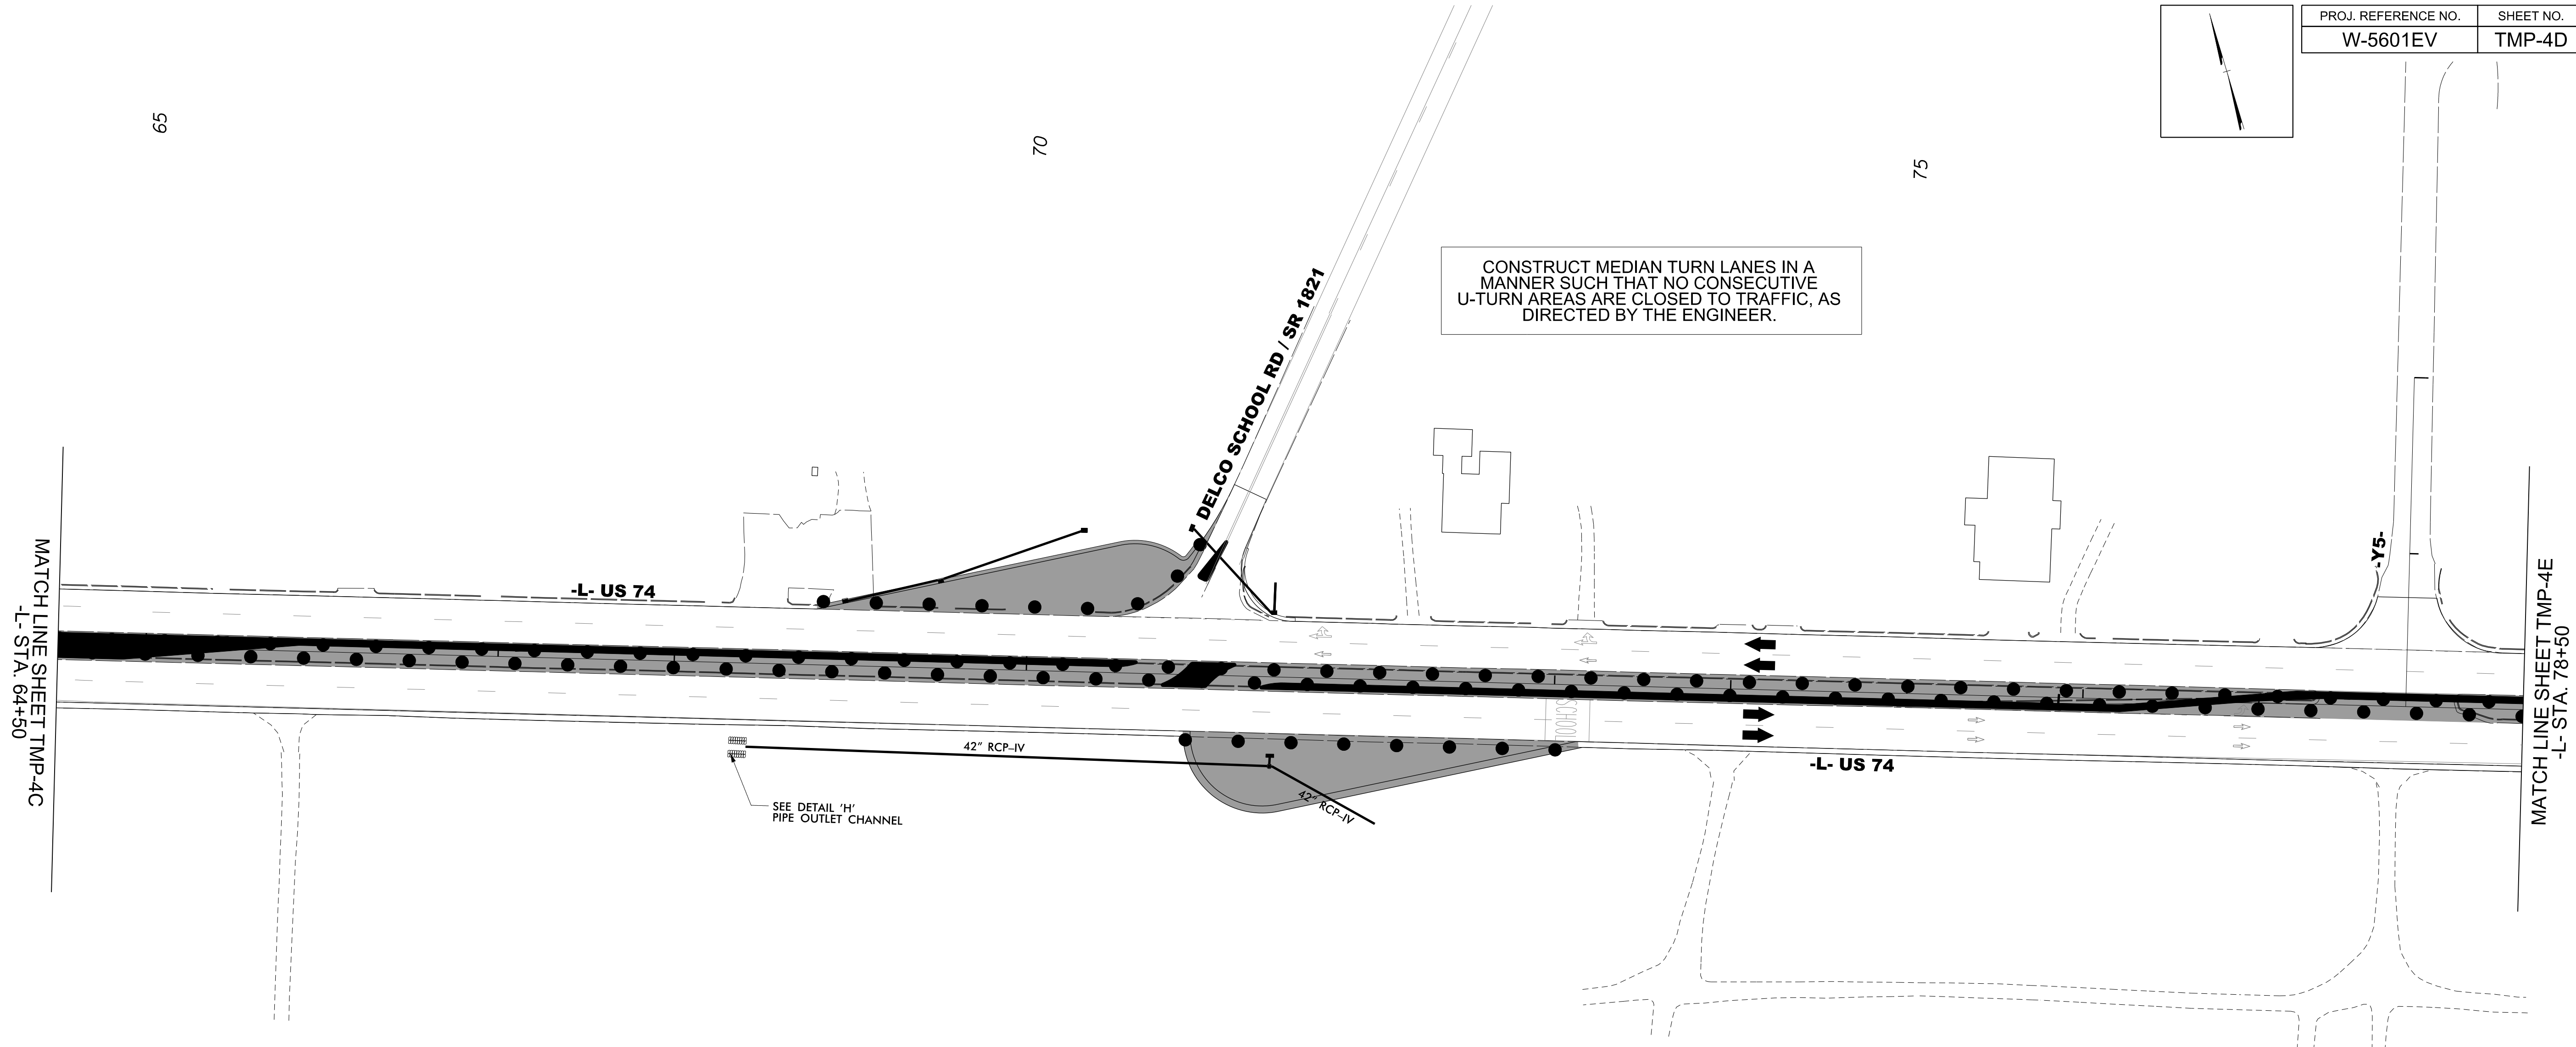


PROJ. REFERENCE NO.	SHEET NO.
W-5601EV	TMP-4D

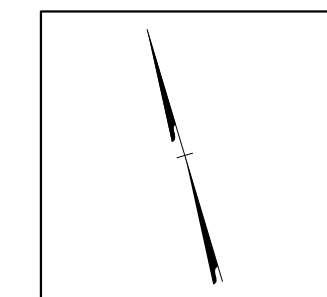

CONSTRUCT MEDIAN TURN LANES IN A MANNER SUCH THAT NO CONSECUTIVE U-TURN AREAS ARE CLOSED TO TRAFFIC, AS DIRECTED BY THE ENGINEER.

MATCH LINE SHEET TMP-4C
-L- STA. 64+50


MATCH LINE SHEET TMP-4E
-L- STA. 78+50

SEE DETAIL 'H'
PIPE OUTLET CHANNEL

5/4/2018
U:\Traffic\Transportation Management\Plan\TCP\PLAN SHEETS\W-5601EV_TMP_04D_PHASE I.dgn
cowings




Stantec Consulting Services Inc.
801 Jones Franklin Road
Suite 300
Raleigh, NC 27606
Tel. 919.851.6866
Fax. 919.851.7024
www.stantec.com
License No. F-0672

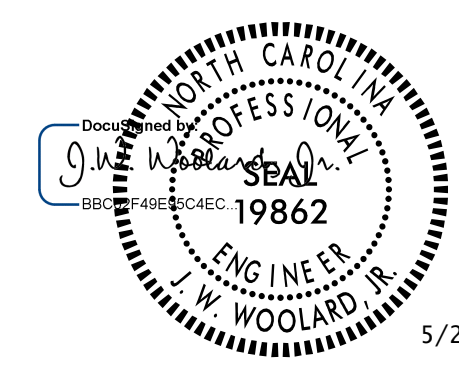

5/24/2018

**DOCUMENT NOT CONSIDERED FINAL
UNLESS ALL SIGNATURES COMPLETED**

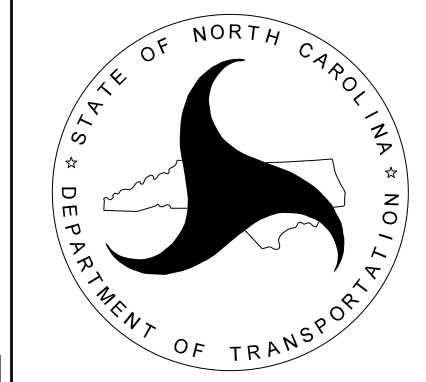

-L- US 74
PHASE I