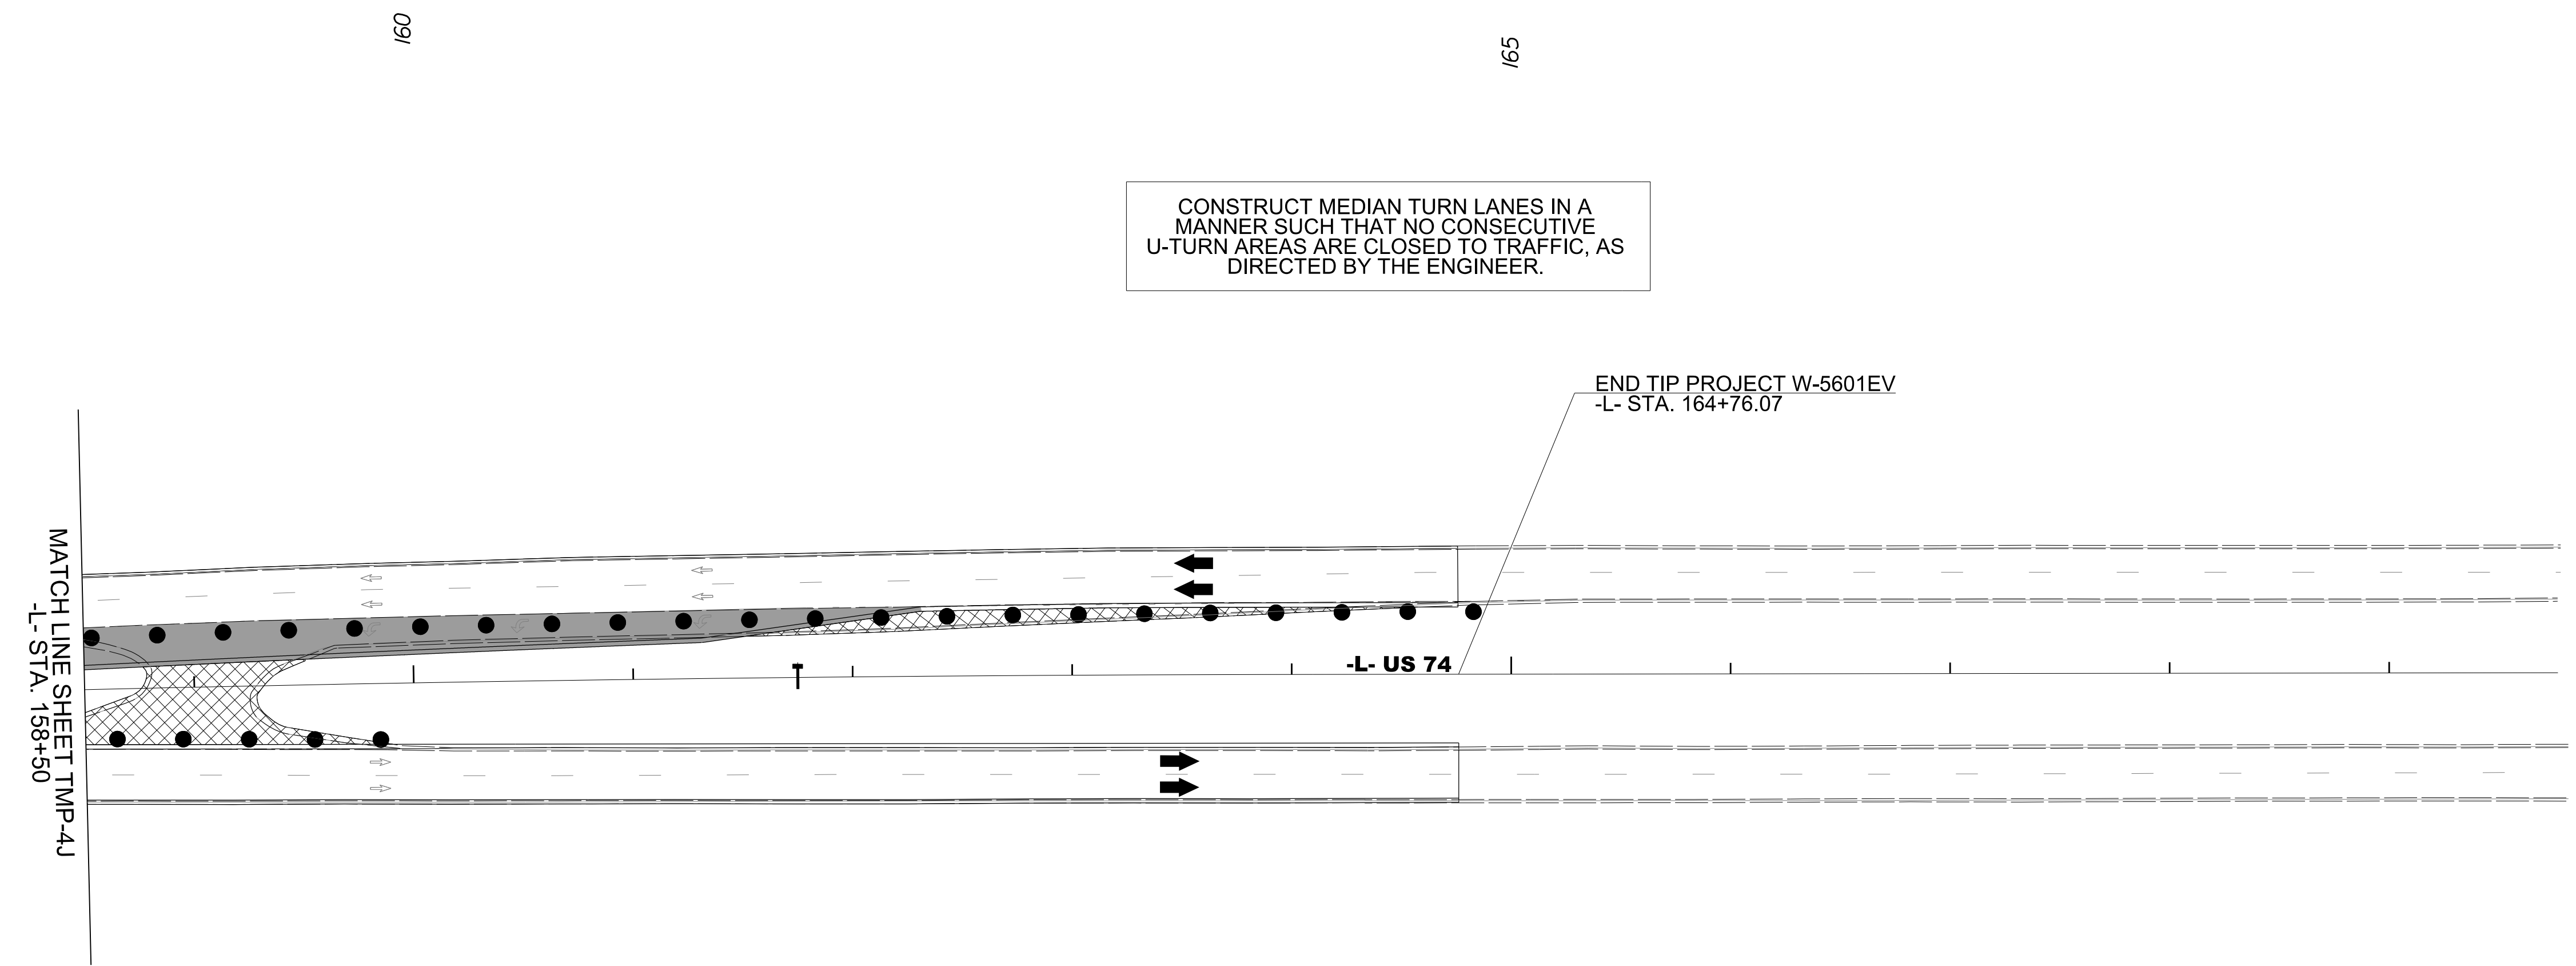
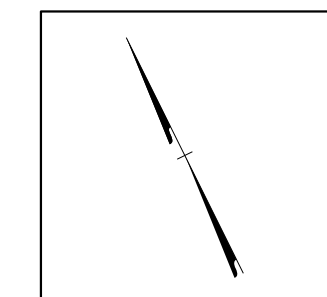

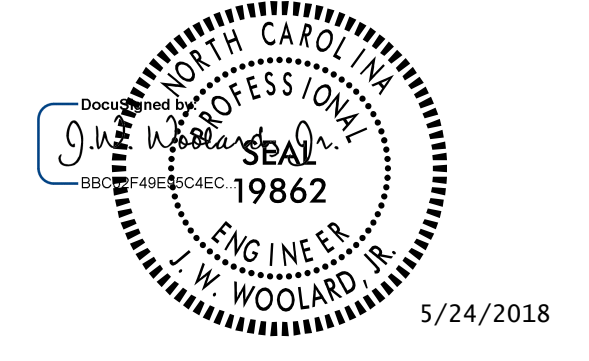
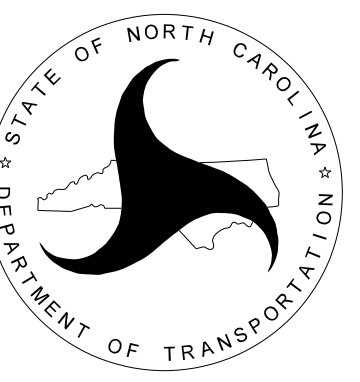


PROJ. REFERENCE NO.	SHEET NO.
W-5601EV	TMP-4K



5/4/2018
 U:\Traffic\Transportation Management\Plan\TCP\PLAN SHEETS\W-5601EV-TMP-04K-PHASE I.dgn
 cowings

 Stantec Consulting Services Inc. 801 Jones Franklin Road Suite 300 Raleigh, NC 27606 Tel. 919.851.6866 Fax. 919.851.7024 www.stantec.com License No. F-0672	 5/24/2018 DOCUMENT NOT CONSIDERED FINAL UNLESS ALL SIGNATURES COMPLETED		<p>-L- US 74 PHASE I</p>
---	---	---	------------------------------