
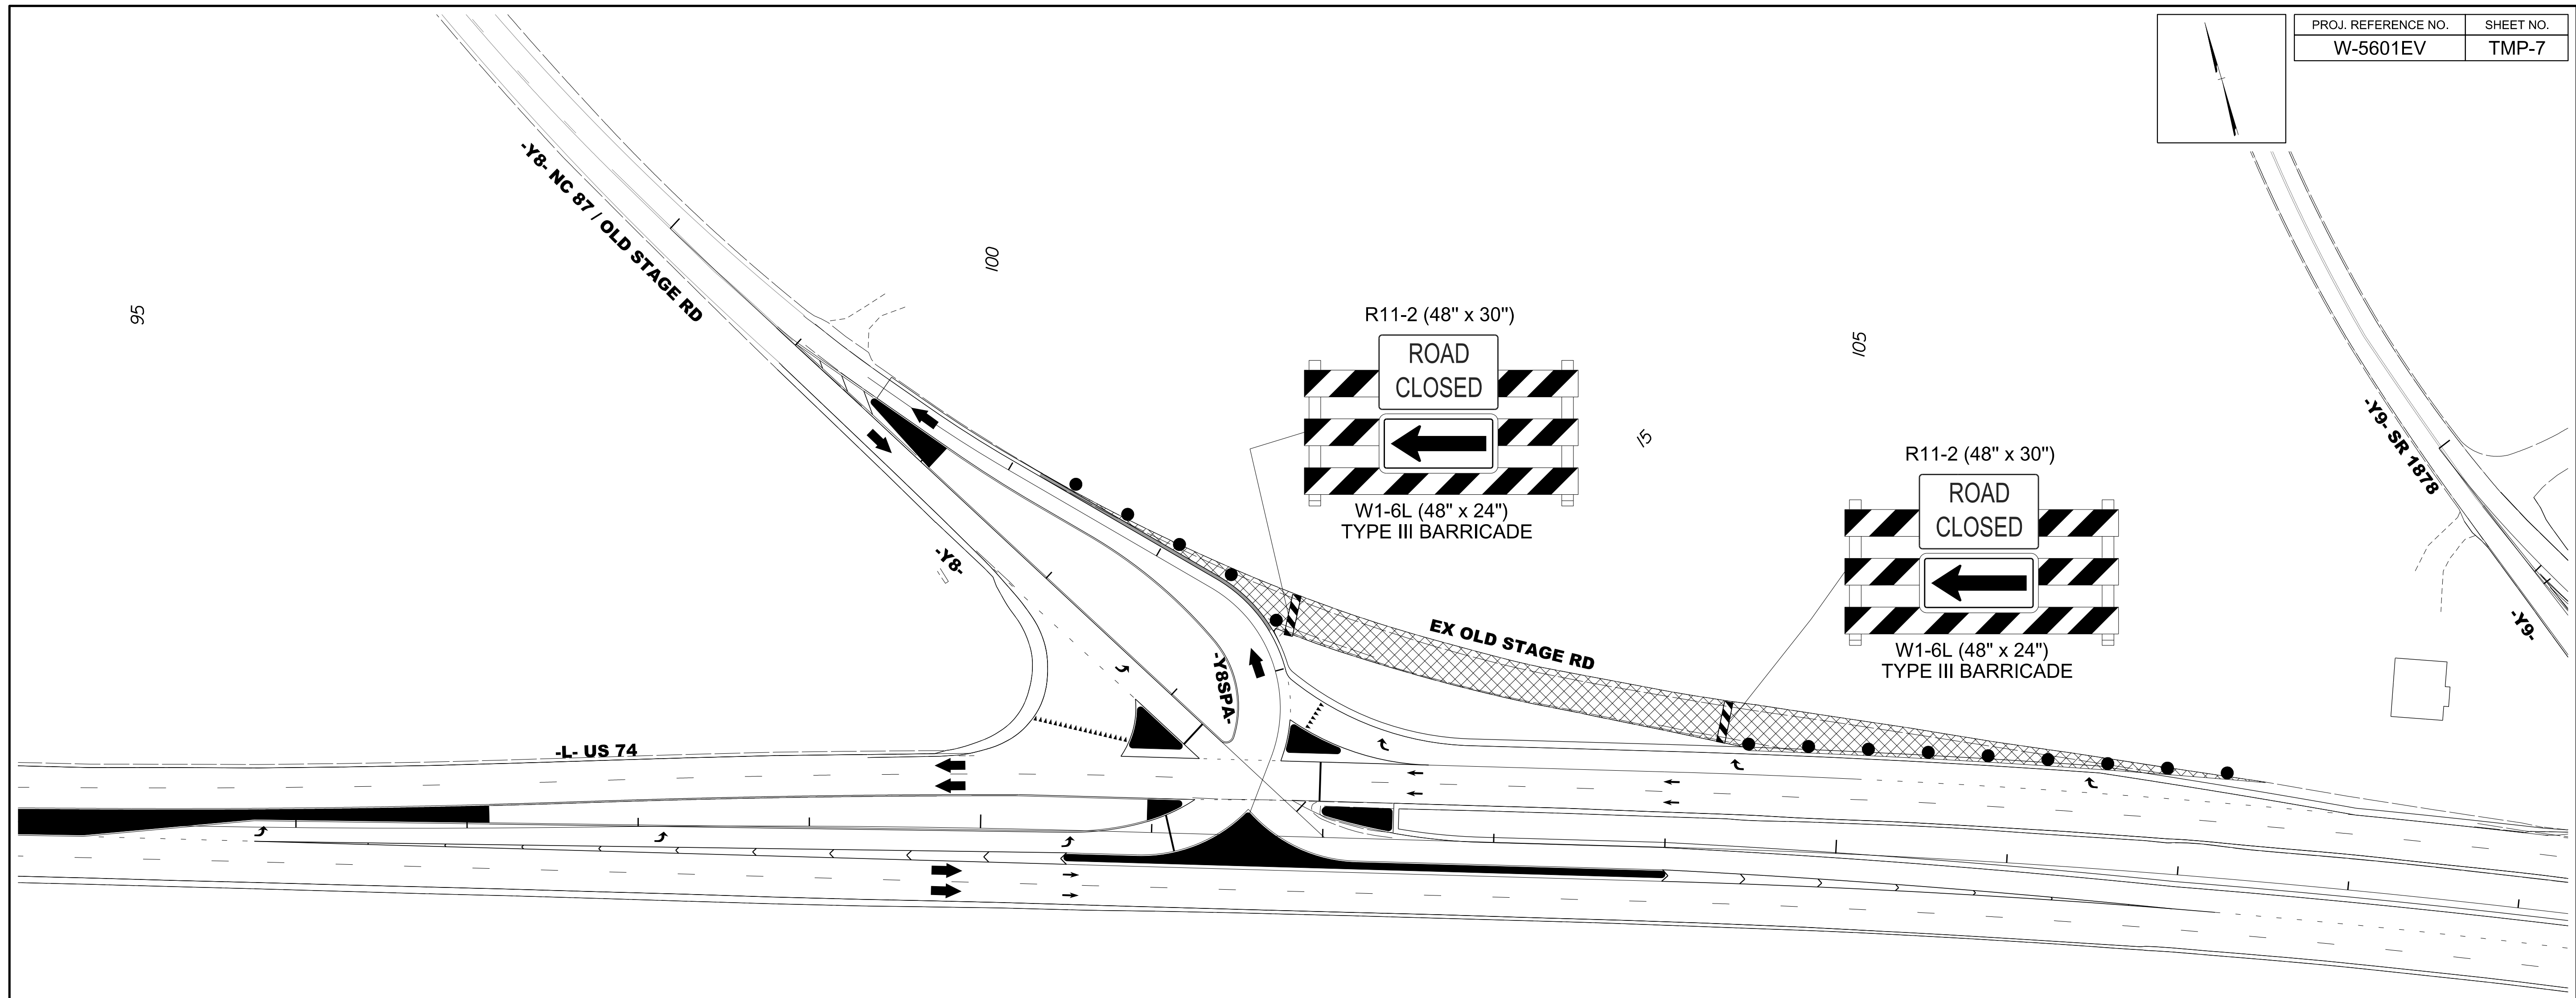



PROJ. REFERENCE NO.	SHEET NO.
W-5601EV	TMP-7

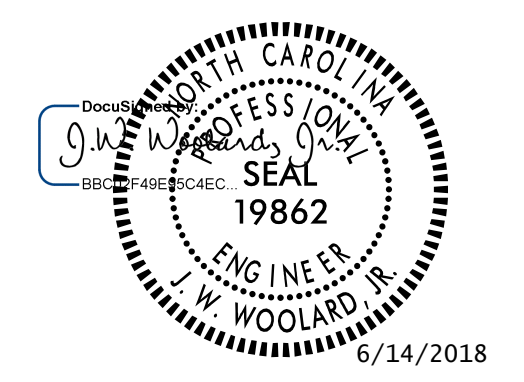

6/14/2018  
 U:\Traffic\Transportation Management\Plan\TCP\PLAN SHEETS\W-5601EV\_TMP\_07\_PHASE 2.dgn  
 cowings

  
 Stantec Consulting Services Inc.  
 801 Jones Franklin Road  
 Suite 300  
 Raleigh, NC 27606  
 Tel. 919.851.6866  
 Fax. 919.851.7024  
 www.stantec.com  
 License No. F-0672

  
**DOCUMENT NOT CONSIDERED FINAL  
 UNLESS ALL SIGNATURES COMPLETED**

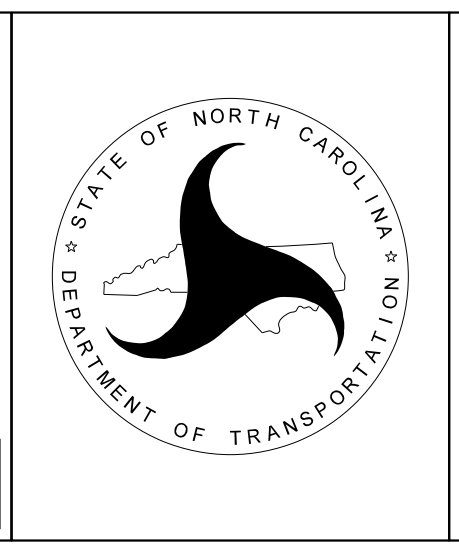

-L- US 74  
 PHASE II