



# FINAL GRADE PLAN

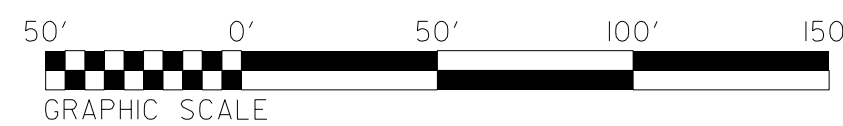

**Stantec**  
Stantec Consulting Services Inc.  
801 Jones Franklin Road  
Suite 300  
Raleigh, NC 27606  
Tel. (919) 851-6866  
Fax. (919) 851-7024  
www.stantec.com  
License No. F-0672

PROJECT REFERENCE NO.	SHEET NO.
W-5601EV	EC-17/CONST.05
RW SHEET NO.	
ROADWAY DESIGN ENGINEER	HYDRAULICS ENGINEER

NAD 83/2007

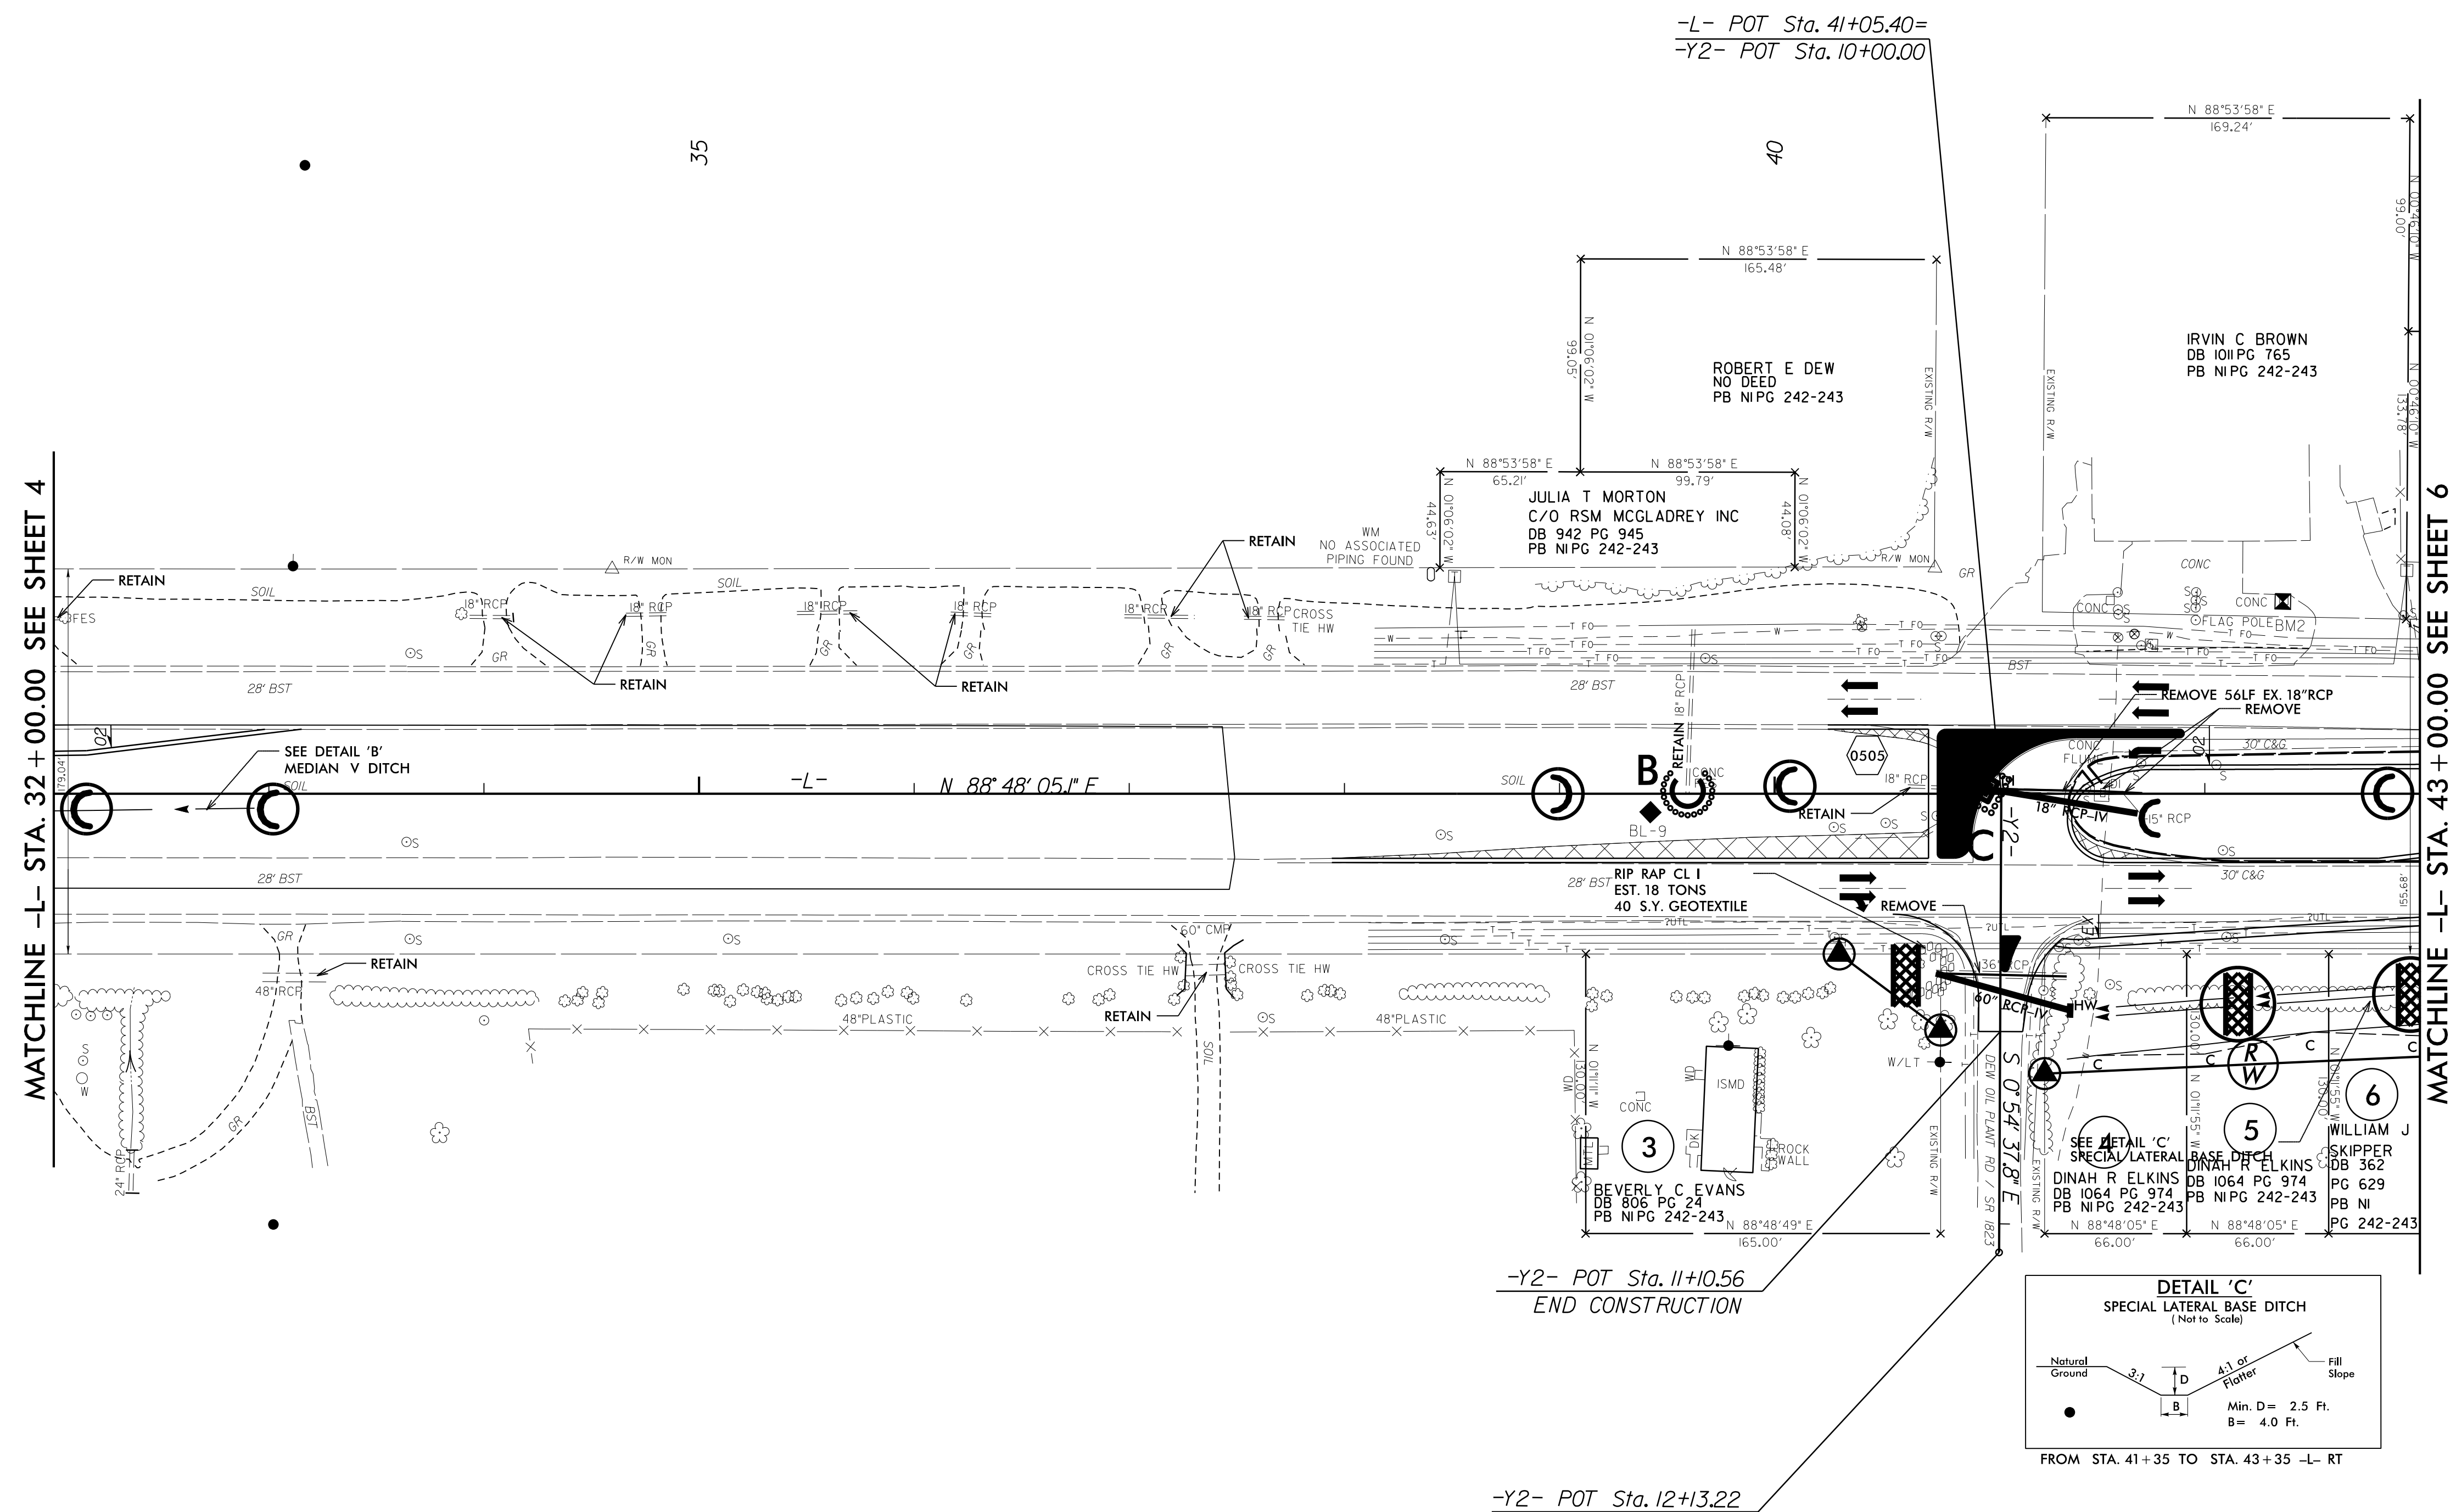

REVISIONS

8/17/99

-Y2- POT Sta. 11+10.56  
END CONSTRUCTION

-Y2- POT Sta. 12+13.22

