




8/17/99

FINAL GRADE PLAN



Stantec Consulting Services Inc
801 Jones Franklin Road
Suite 300
Raleigh, NC 27606
Tel. (919) 851-6866
Fax. (919) 851-7024
www.stantec.com
License No. F-0672

PROJECT REFERENCE NO. W-5601EV		SHEET NO. EC-21/CONST.09
RW SHEET NO.		
ROADWAY DESIGN ENGINEER	HYDRAULICS ENGINEER	

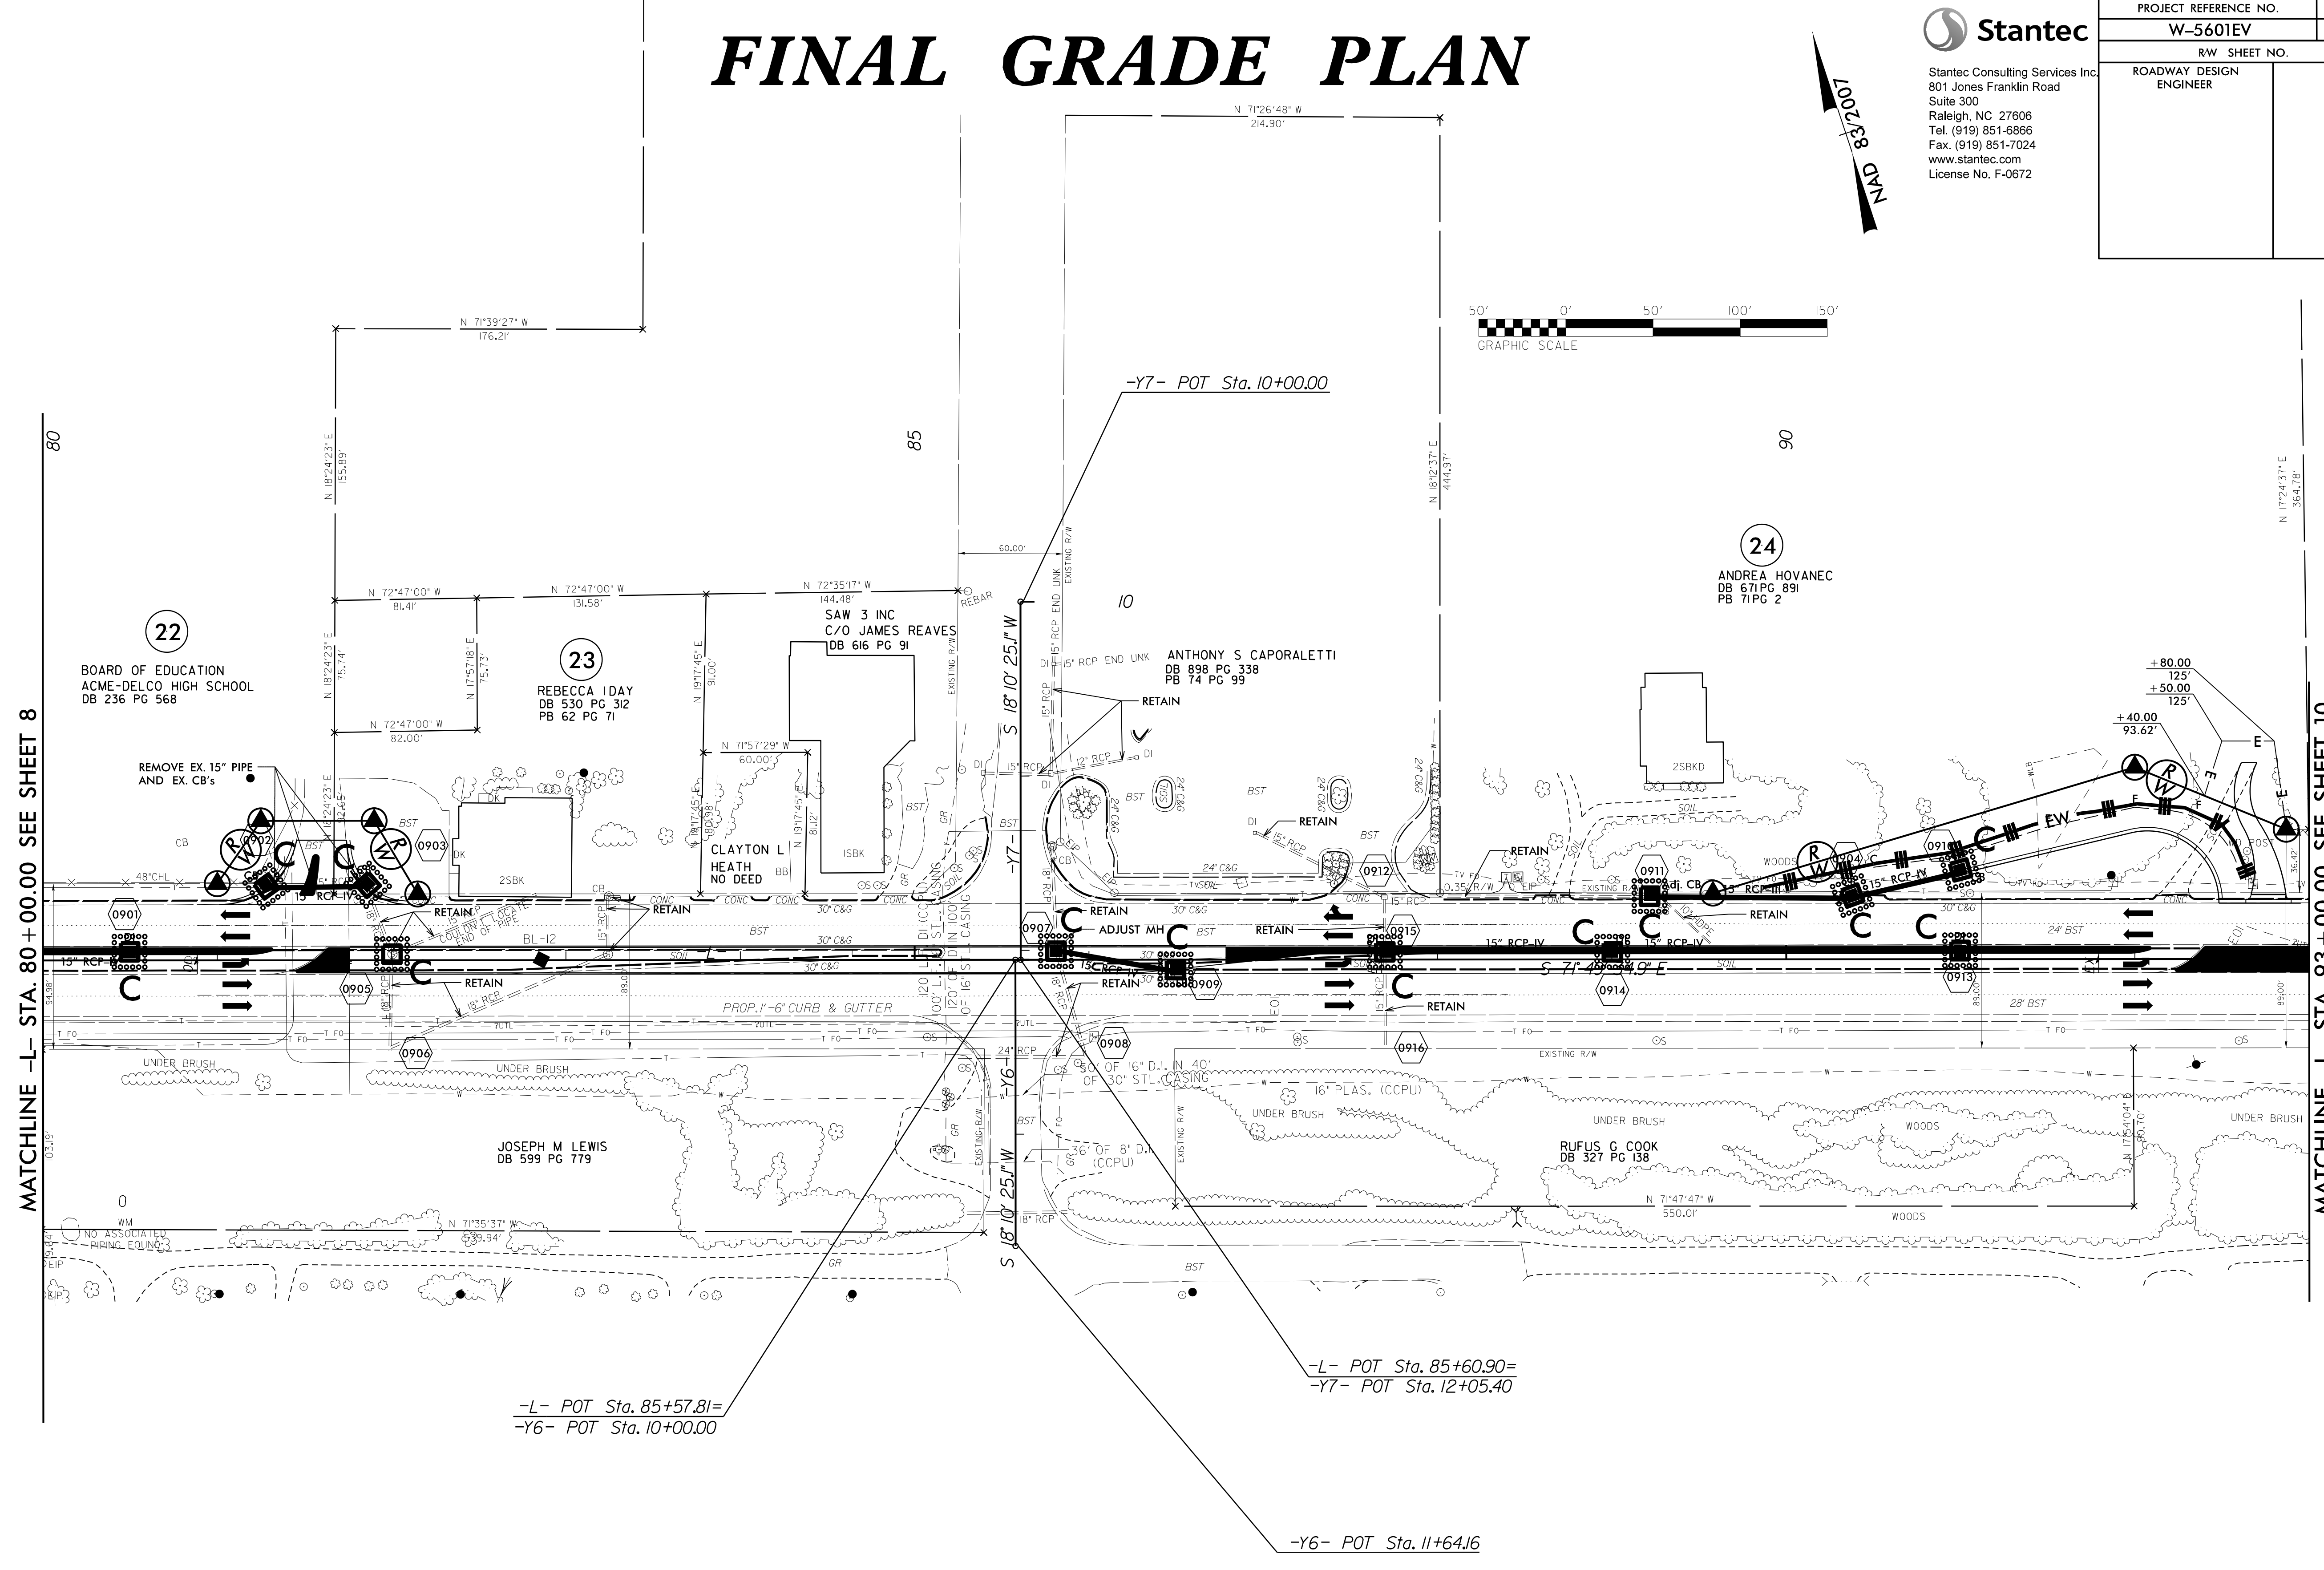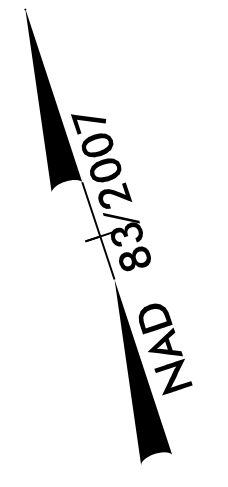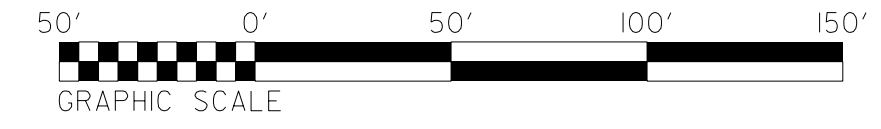

MATCHLINE -L- STA. 80 + 00.00 SEE SHEET 8

MATCHLINE -L- STA. 93 + 00.00 SEE SHEET 10

-L- POT Sta. 85+57.81=
-Y6- POT Sta. 10+00.00

-L- POT Sta. 85+60.90=
-Y7- POT Sta. 12+05.40

-Y6- POT Sta. 11+64.16

REVISIONS

SECTION \$\$\$\$\$\$
DATE \$\$\$\$\$\$
BY \$\$\$\$\$\$
CHECKED \$\$\$\$\$\$
APPROVED \$\$\$\$\$\$