






8/17/99

# FINAL GRADE PLAN



Stantec Consulting Services Inc.  
801 Jones Franklin Road  
Suite 300  
Raleigh, NC 27606  
Tel. (919) 851-6866  
Fax. (919) 851-7024  
www.stantec.com  
License No. F-0672

PROJECT REFERENCE NO. <b>W-5601EV</b>	SHEET NO. <i>EC-23/CONST.II</i>
RW SHEET NO.	
ROADWAY DESIGN ENGINEER	HYDRAULICS ENGINEER

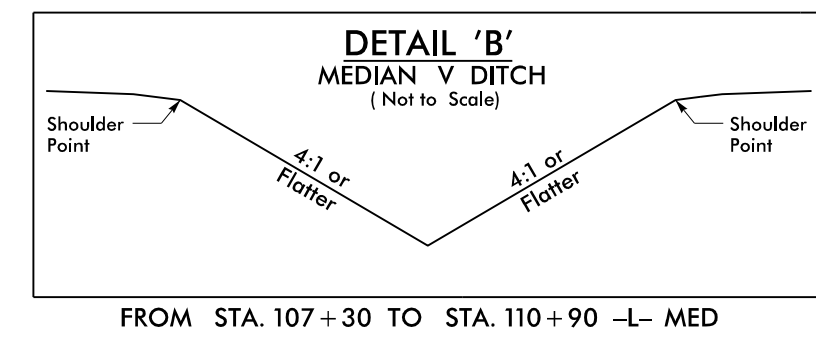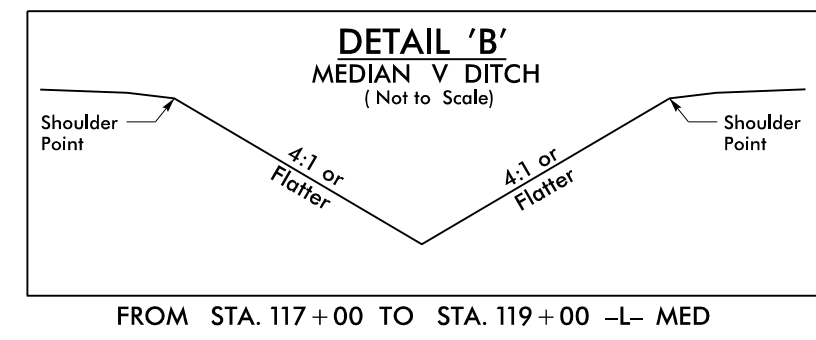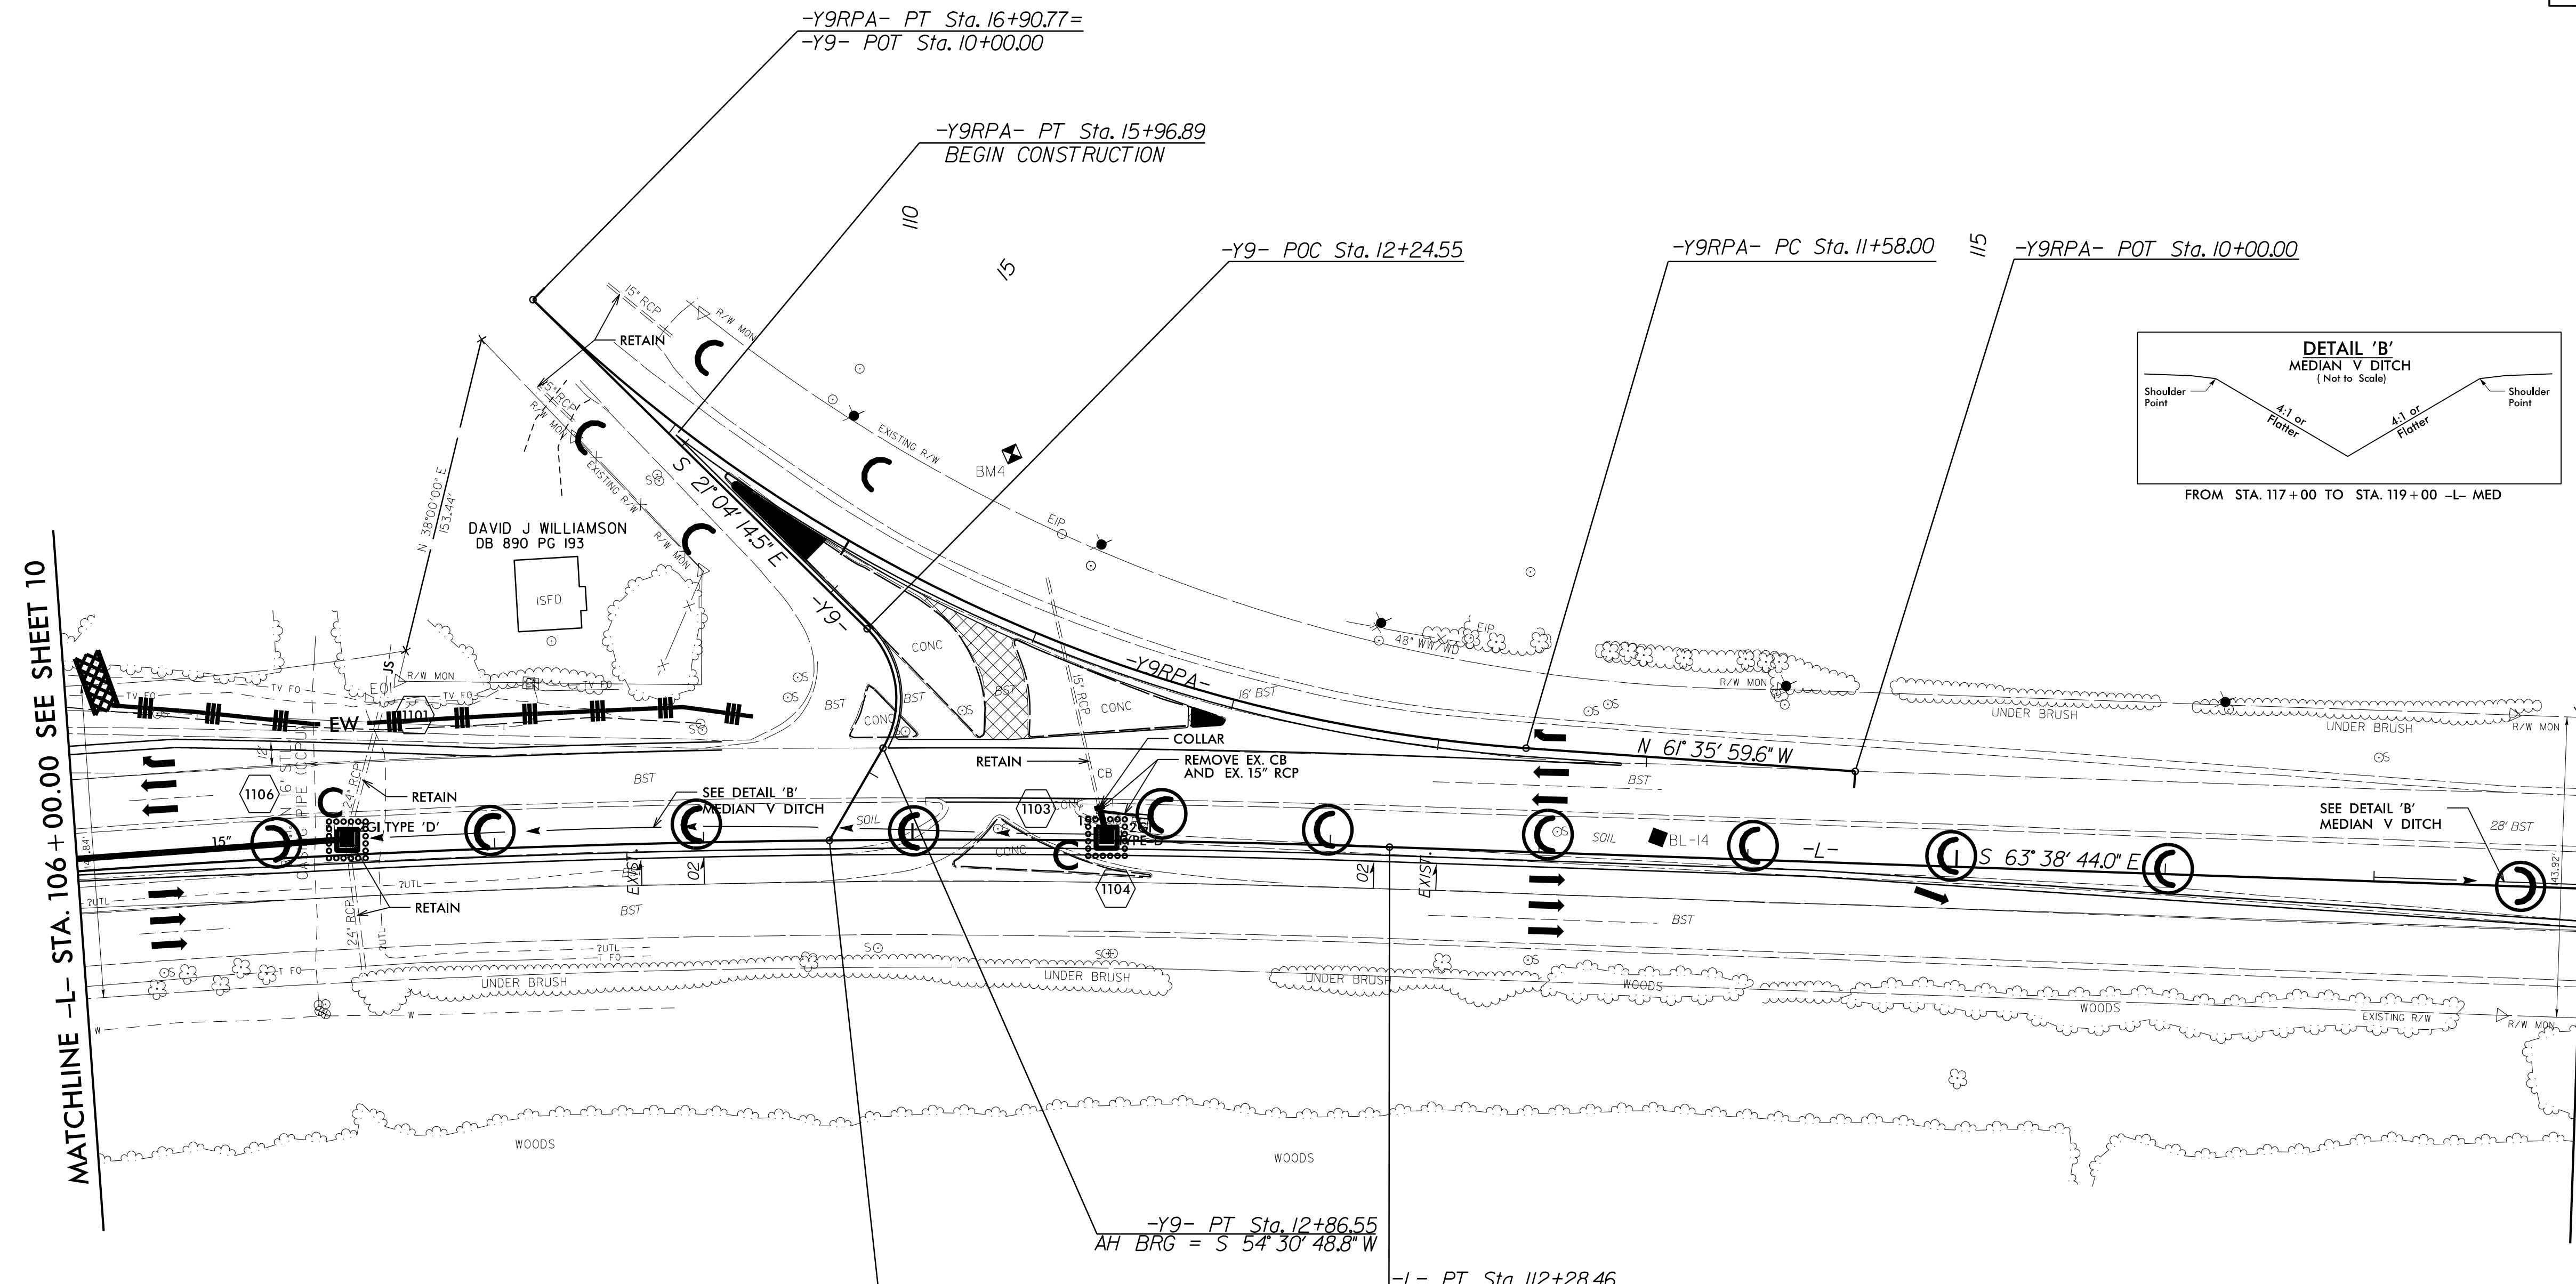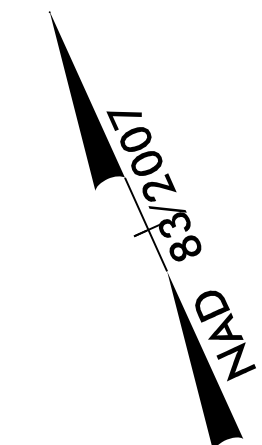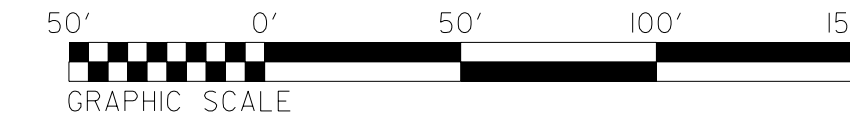

MATCHLINE -L- STA. 106 + 00.00 SEE SHEET 10

MATCHLINE -L- STA. 118 + 00.00 SEE SHEET 12

REVISIONS

-Y9RPA-	-Y9-	-L-
PI Sta 14+36.08	PI Sta 12+61.00	PI Sta 108+14.24
$\Delta = 40^\circ 31' 45.1''$ (RT)	$\Delta = 75^\circ 35' 03.3''$ (RT)	$\Delta = 8^\circ 03' 30.3''$ (RT)
D = 7' 36' 25.9"	D = 12' 54' 21.3"	D = 0' 58' 16.0"
L = 532.77'	L = 62.00'	L = 829.81'
T = 278.08'	T = 36.45'	T = 415.59'
R = 753.18'	R = 47.00'	R = 5,900.00'

SCHEMATIC DEVELOPMENT