

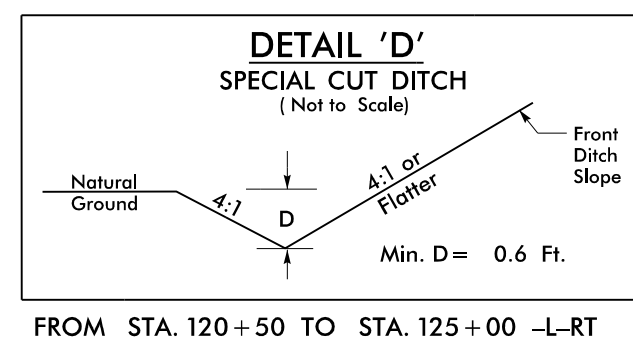
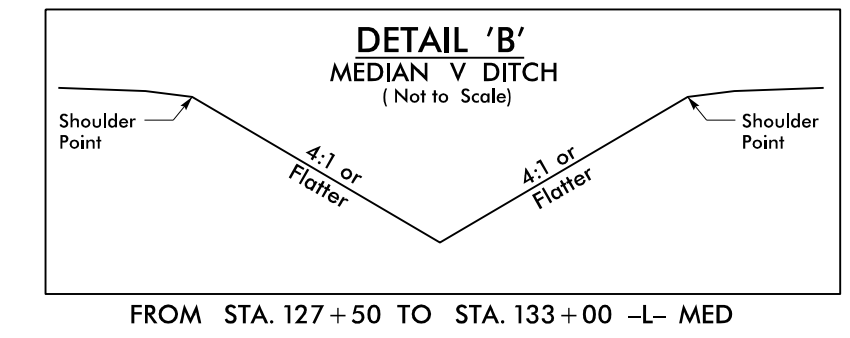
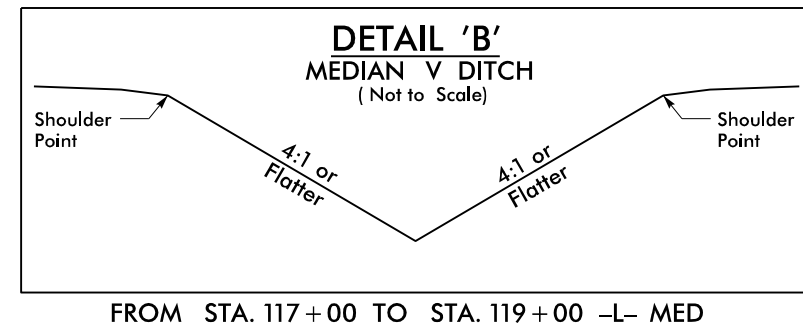
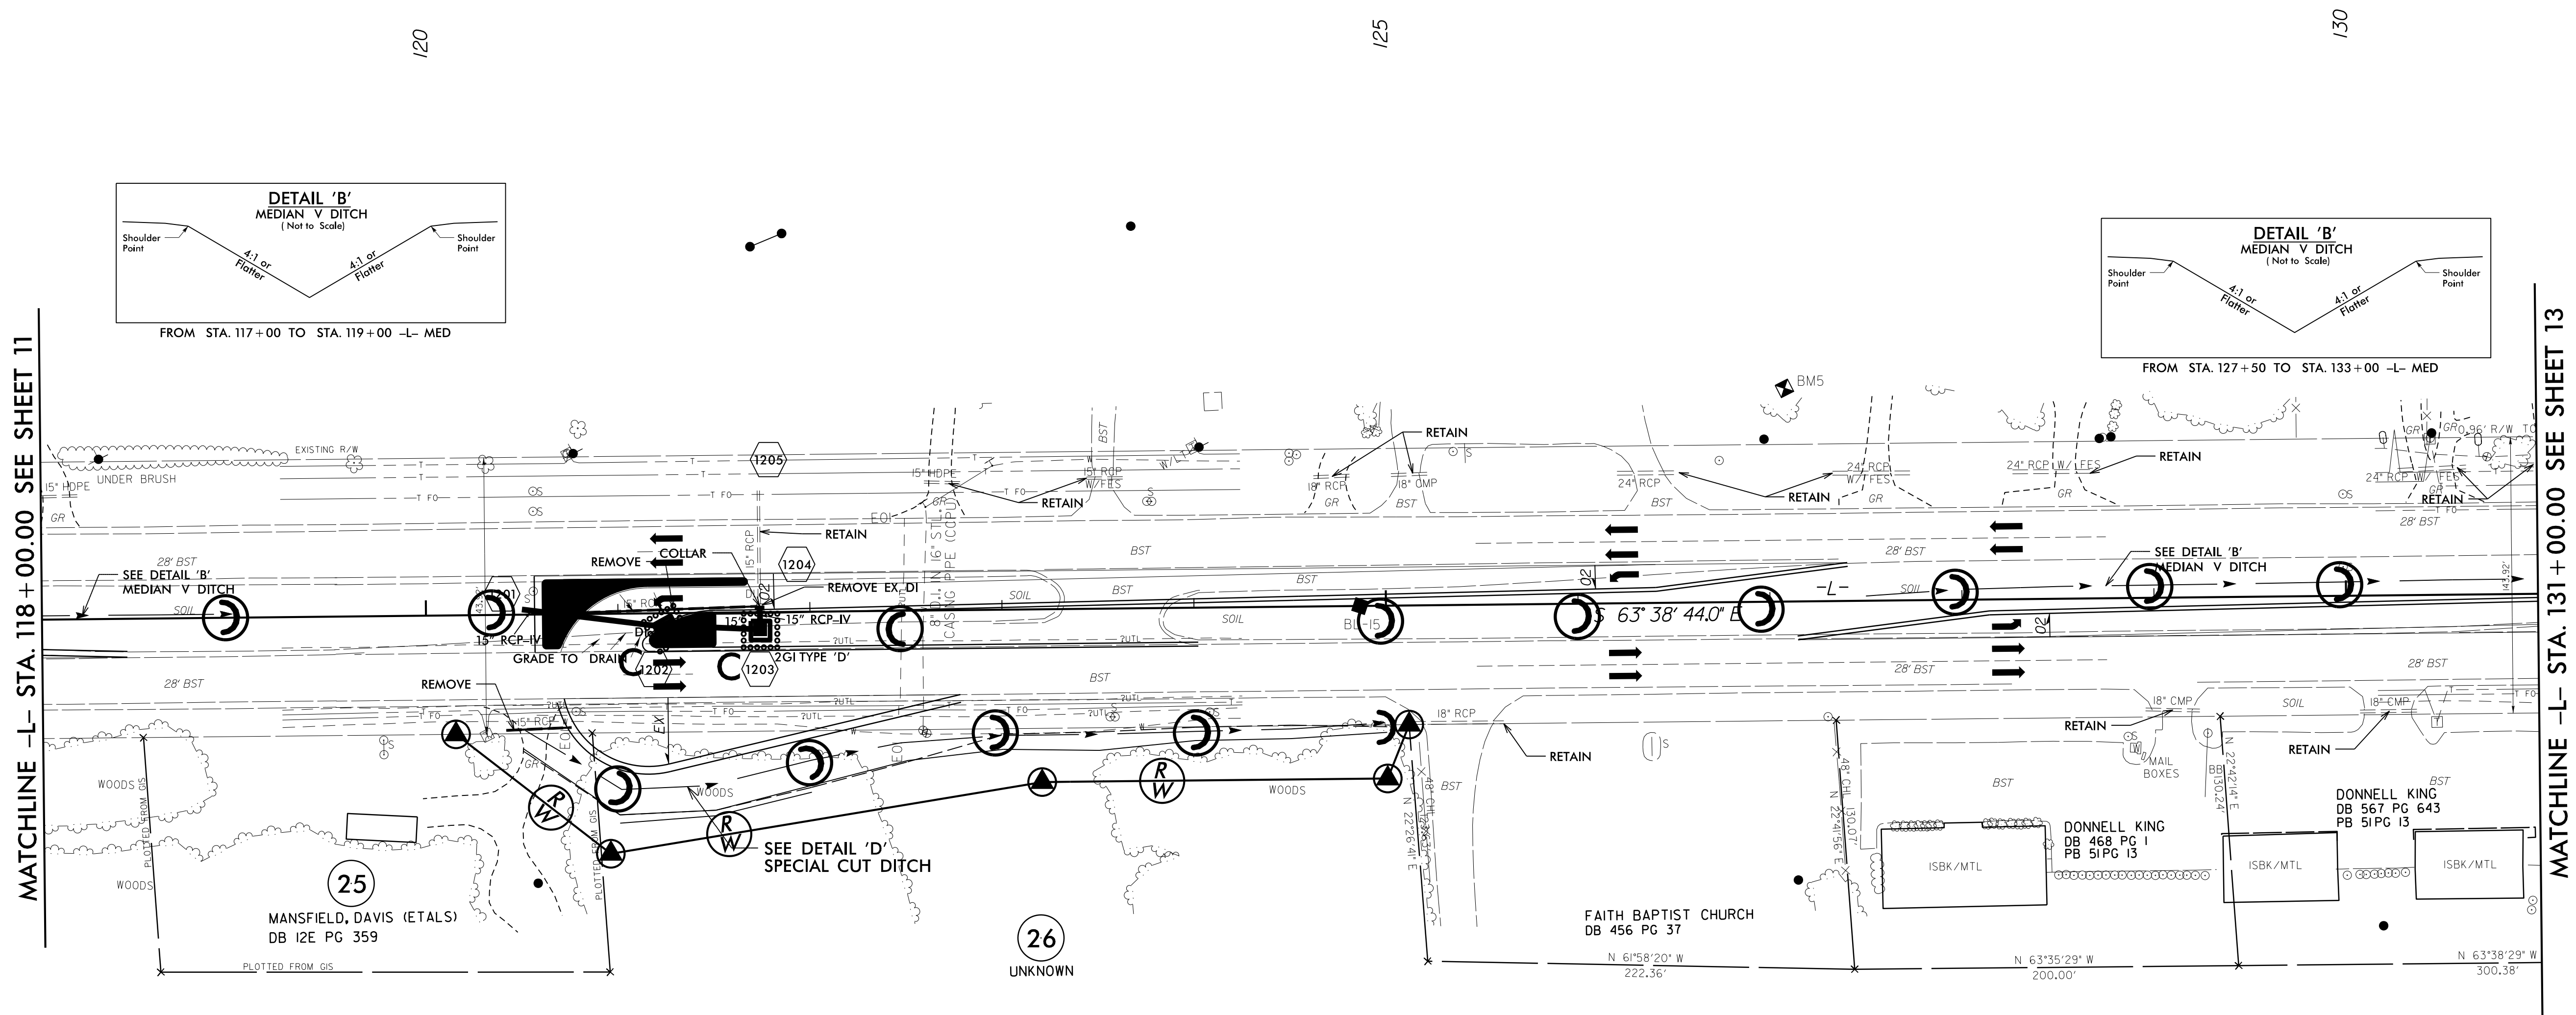


FINAL GRADE PLAN

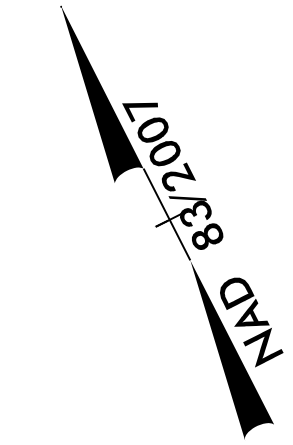

Stantec Consulting Services Inc.
801 Jones Franklin Road
Suite 300
Raleigh, NC 27606
Tel. (919) 851-6866
Fax. (919) 851-7024
www.stantec.com
License No. F-0672

PROJECT REFERENCE NO. W-5601EV		SHEET NO. <i>EC-24/CONST J2</i>
RW SHEET NO.		
ROADWAY DESIGN ENGINEER	HYDRAULICS ENGINEER	

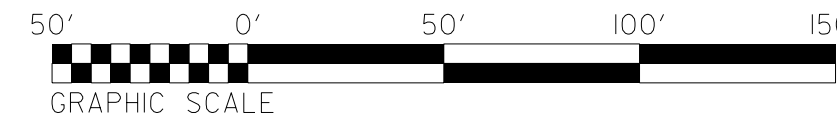

8/17/99

SCHEMATIC DEVELOPMENT
DESIGN
CONSTRUCTION