

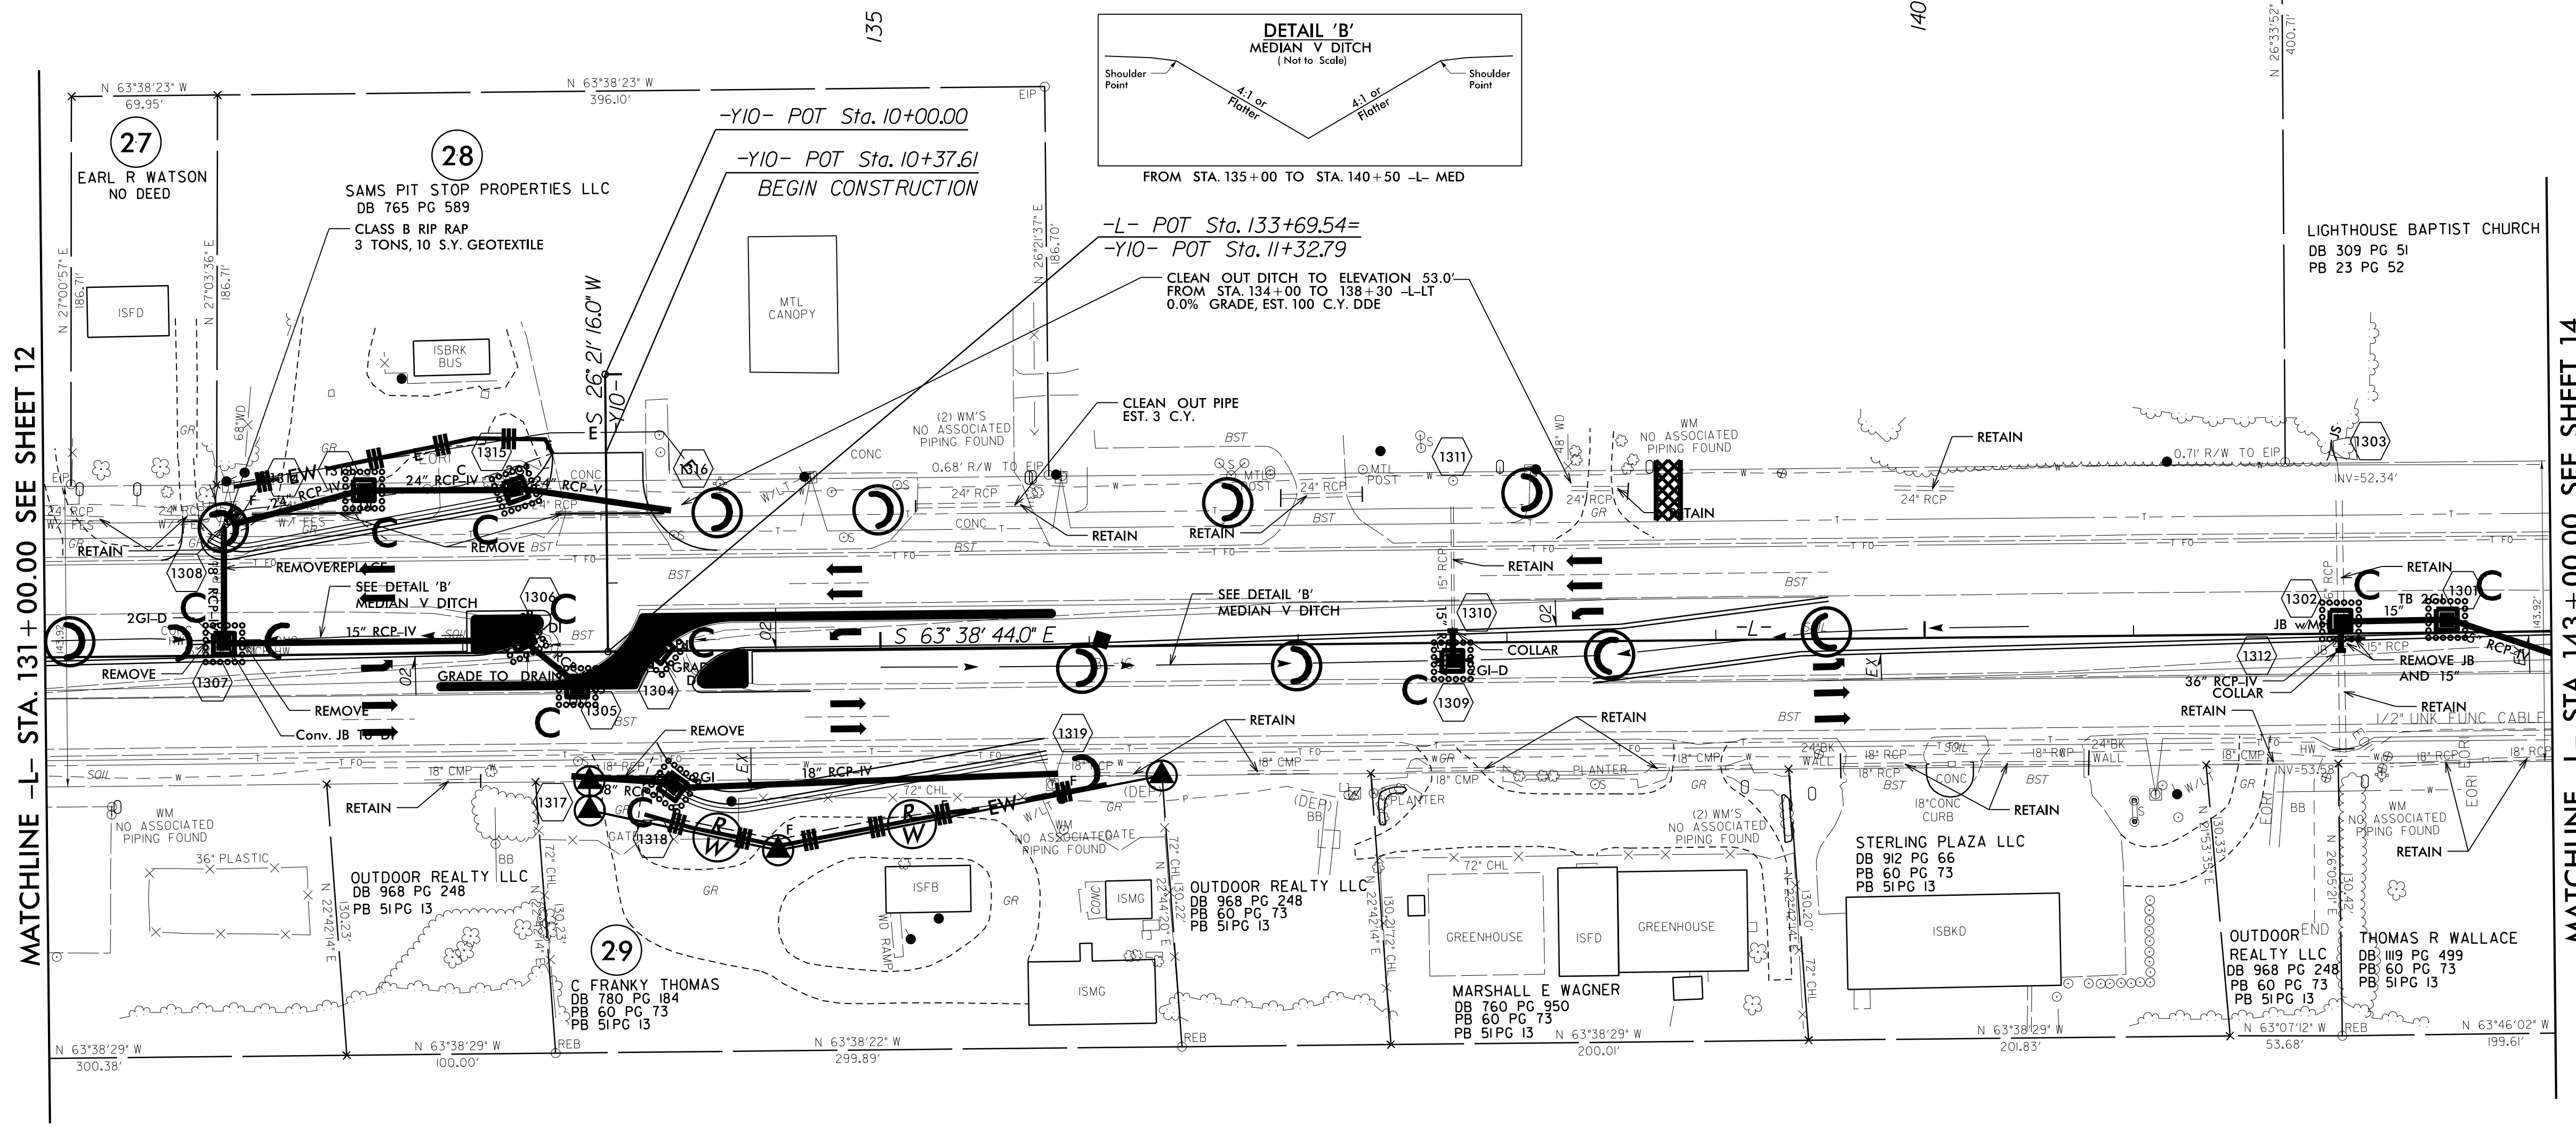
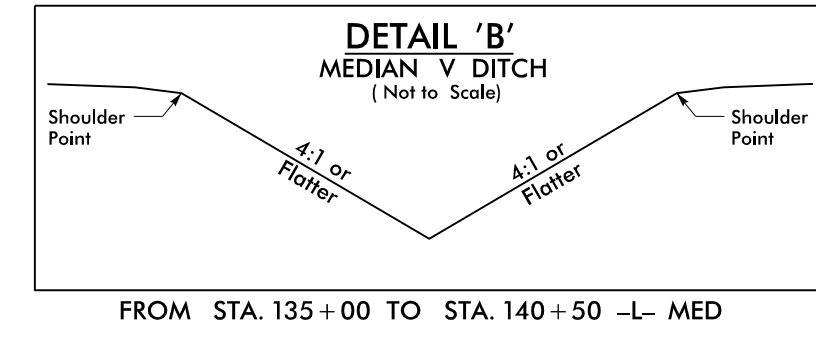
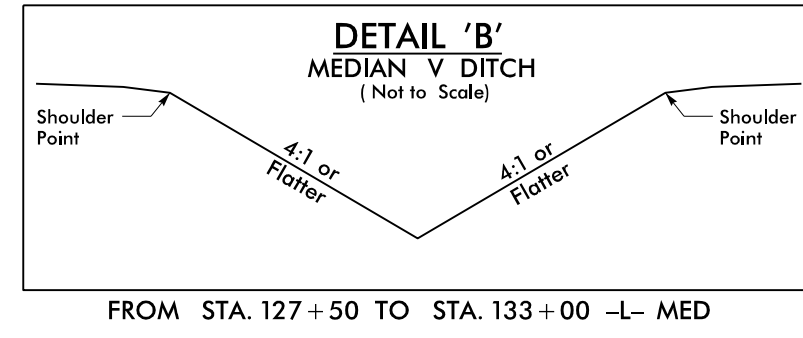


FINAL GRADE PLAN

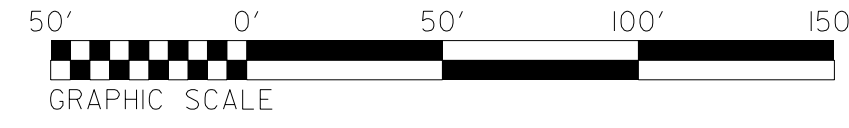

PROJECT REFERENCE NO. W-5601EV	SHEET NO. EC-25/CONST.13
RW SHEET NO.	
ROADWAY DESIGN ENGINEER	HYDRAULICS ENGINEER

Stantec Consulting Services Inc.
801 Jones Franklin Road
Suite 300
Raleigh, NC 27606
Tel. (919) 851-6866
Fax. (919) 851-7024
www.stantec.com
License No. F-0672

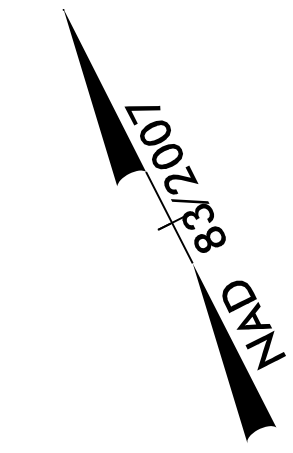

REVISIONS

8/17/99

SECTION \$\$\$\$\$\$
DATE \$\$\$\$\$\$
BY \$\$\$\$\$\$
CHECKED \$\$\$\$\$\$
APPROVED \$\$\$\$\$\$