

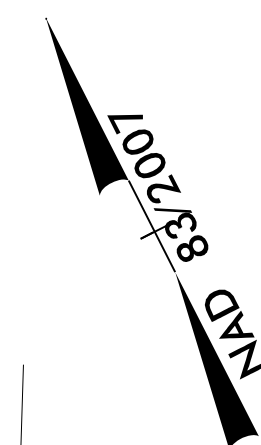
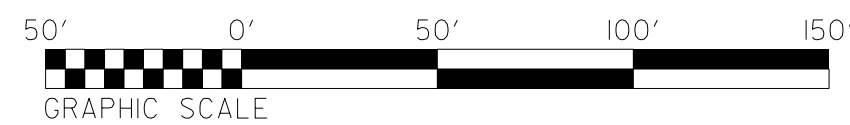


FINAL GRADE PLAN

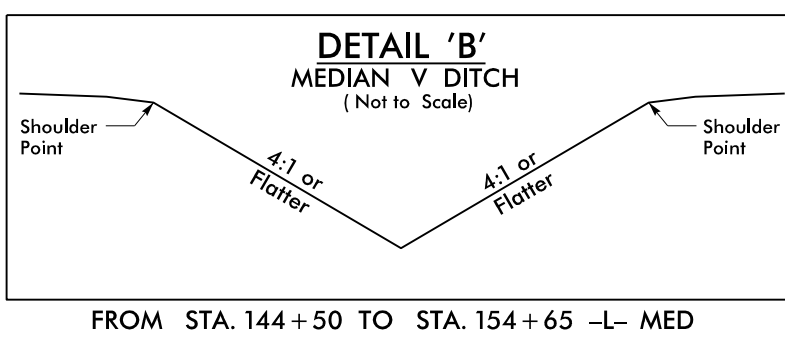

PROJECT REFERENCE NO.		SHEET NO.
W-5601EV		EC-26/CONST J4
RW SHEET NO.		
ROADWAY DESIGN ENGINEER	HYDRAULICS ENGINEER	

Stantec
Stantec Consulting Services Inc.
801 Jones Franklin Road
Suite 300
Raleigh, NC 27606
Tel. (919) 851-6866
Fax. (919) 851-7024
www.stantec.com
License No. F-0672

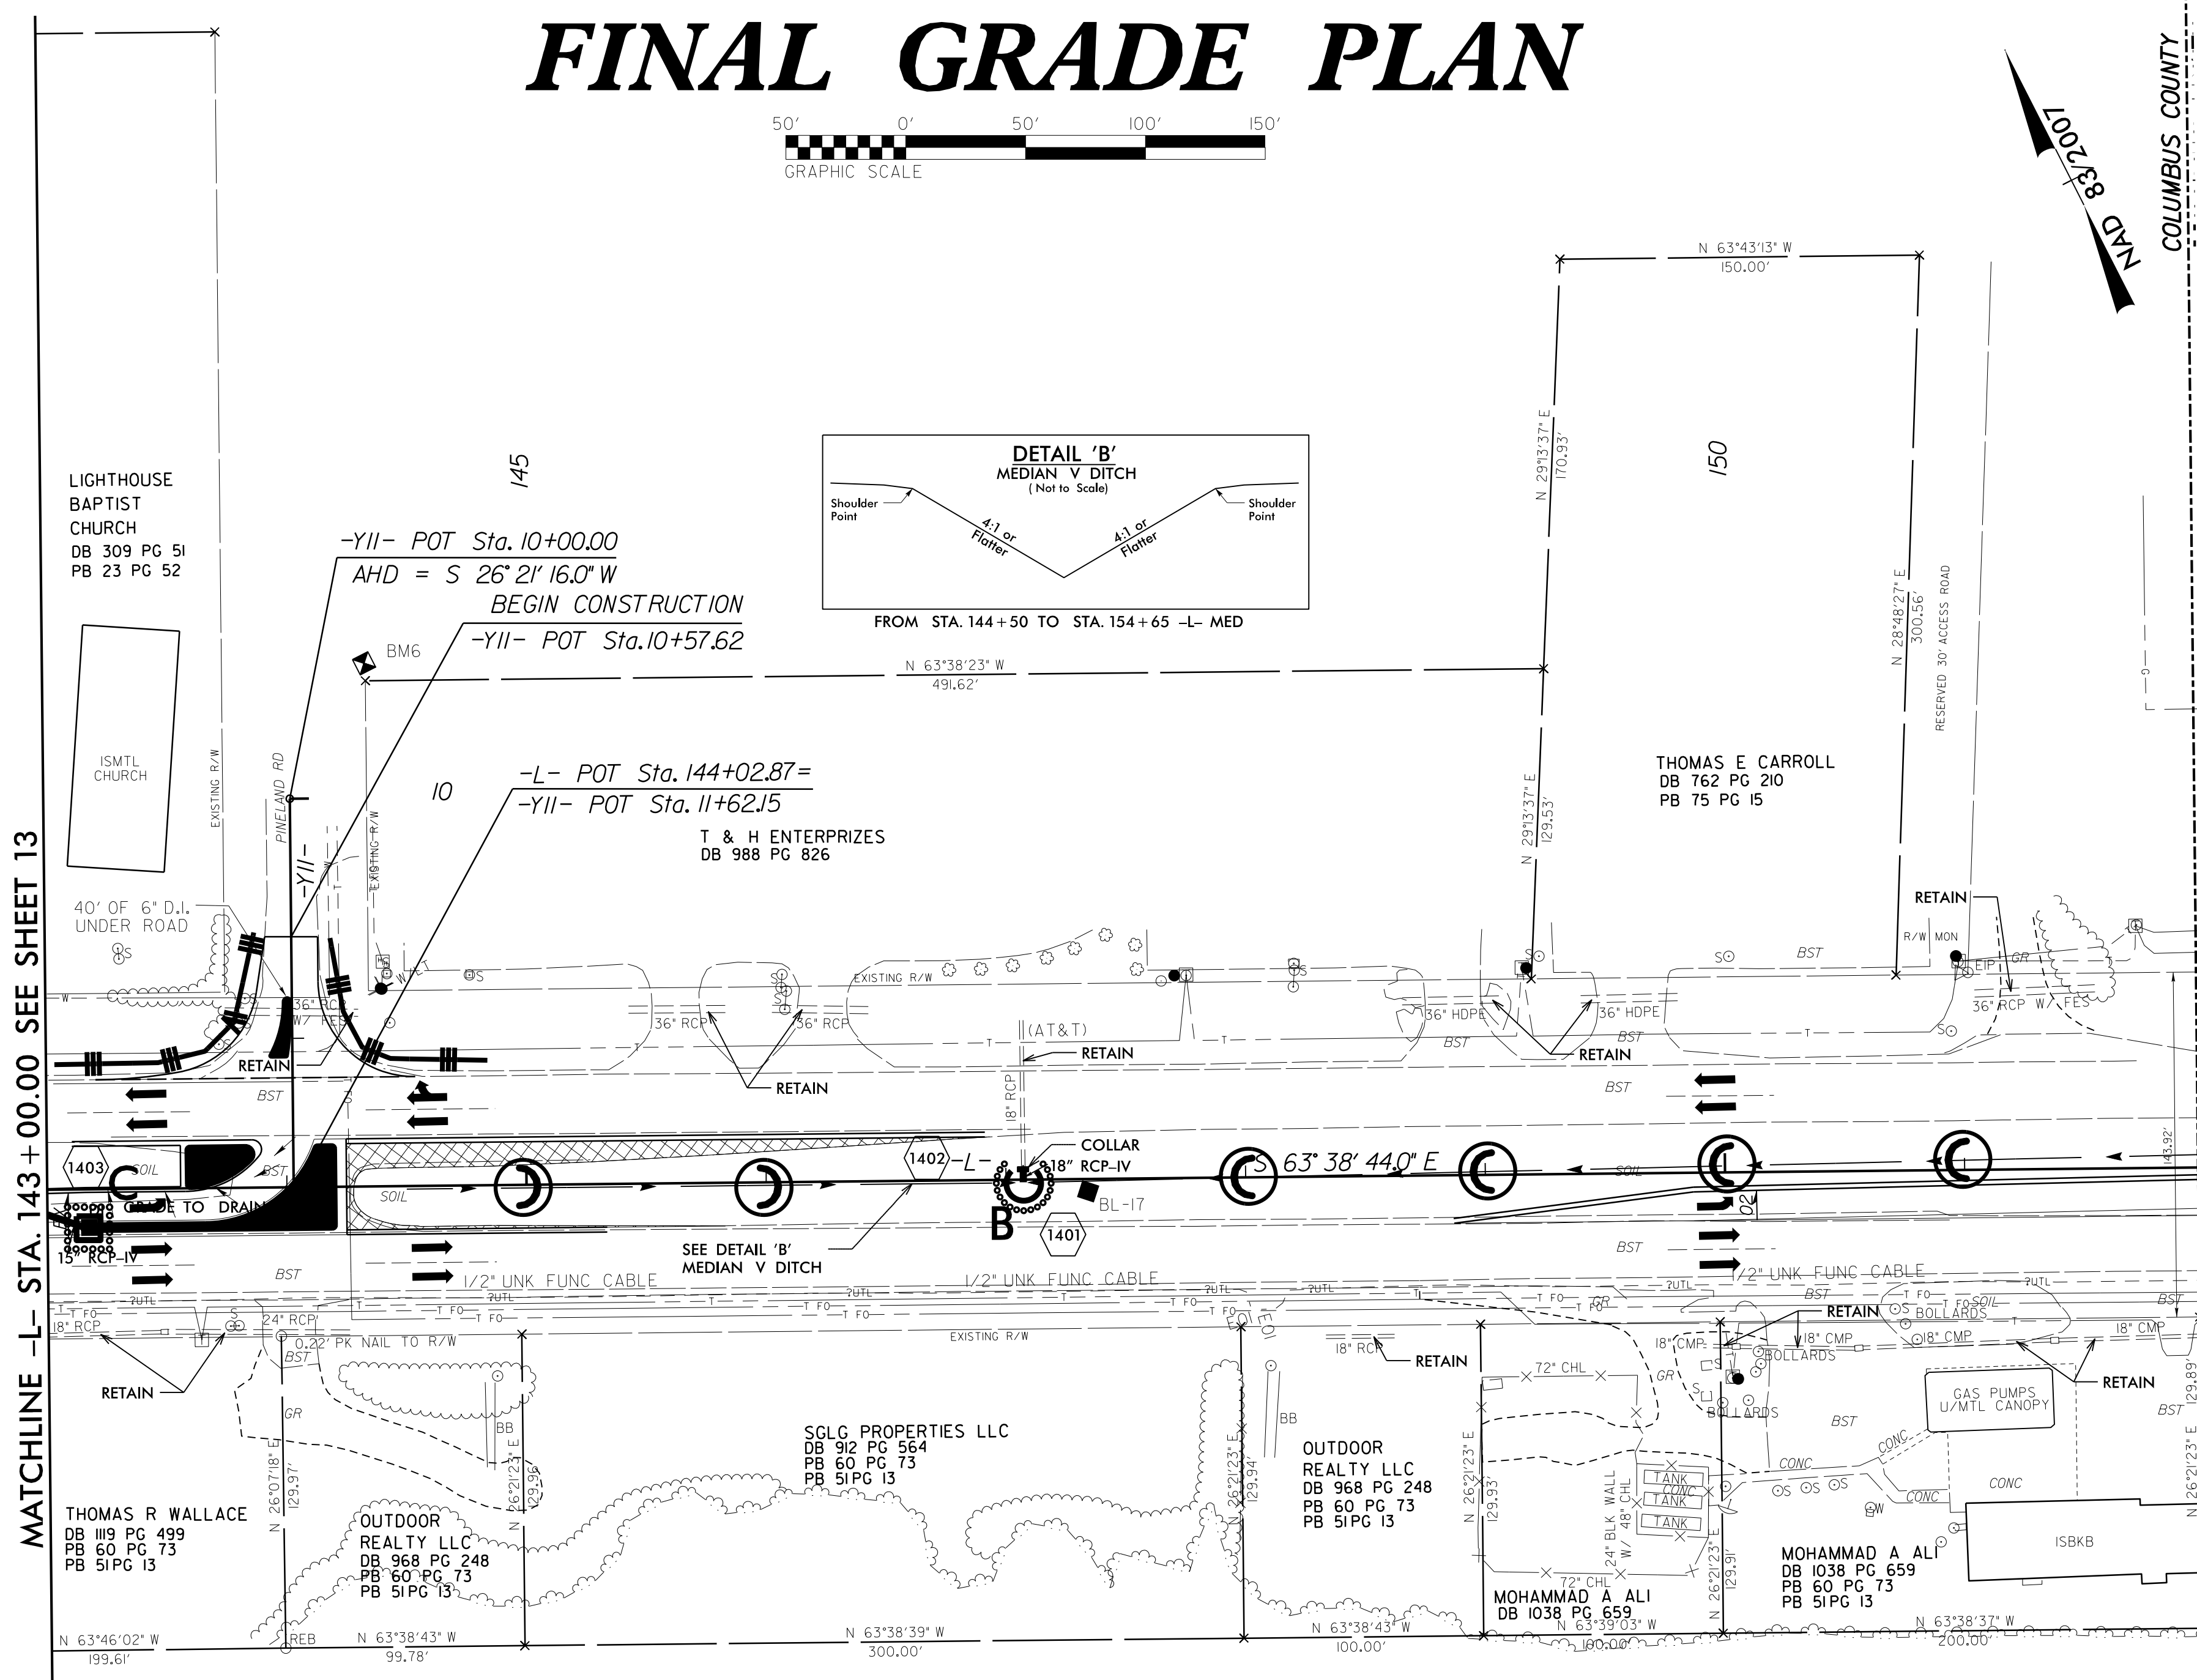

MATCHLINE -L- STA. 143+00.00 SEE SHEET 13

MATCHLINE -L- STA. 152+00.00 SEE SHEET 15

REVISIONS

8/17/99

