
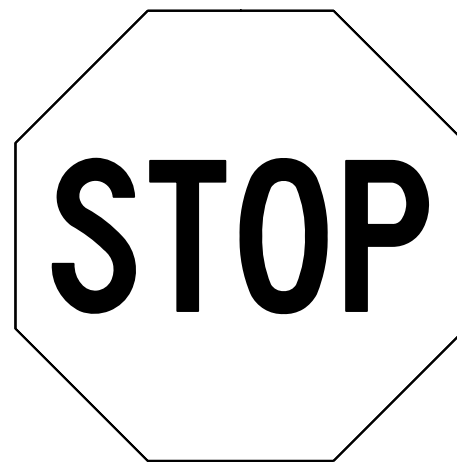


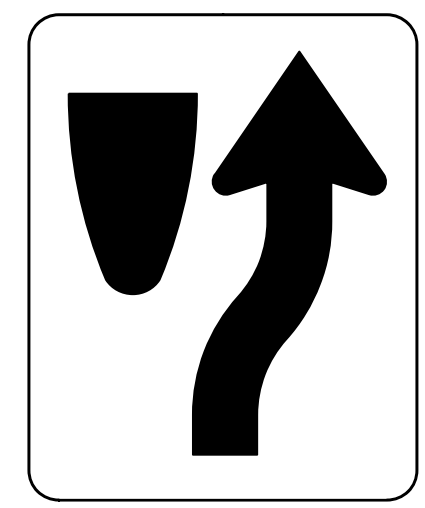
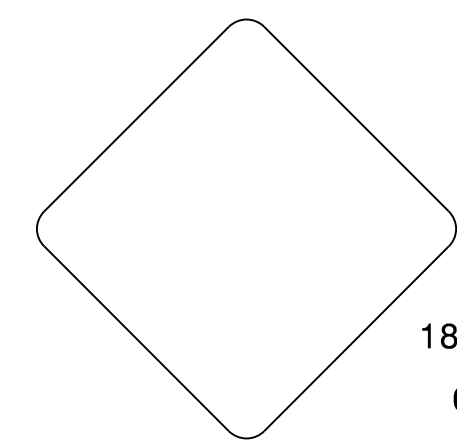


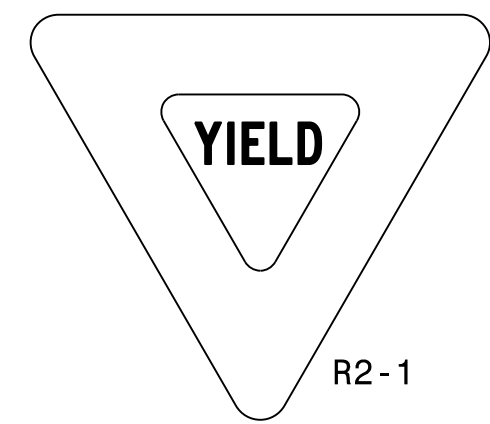
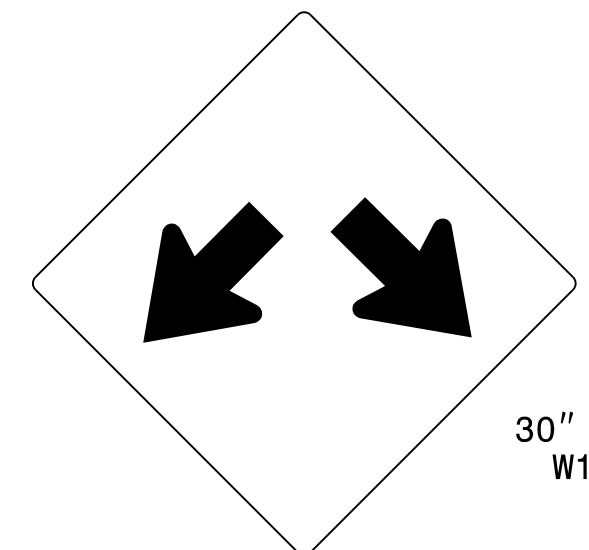
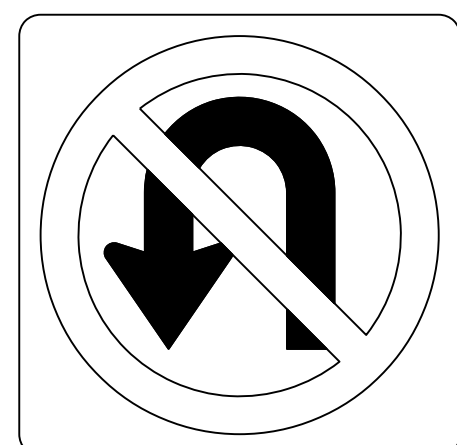
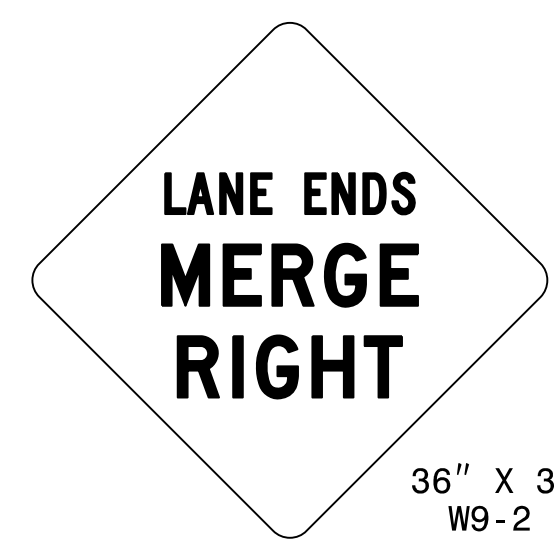
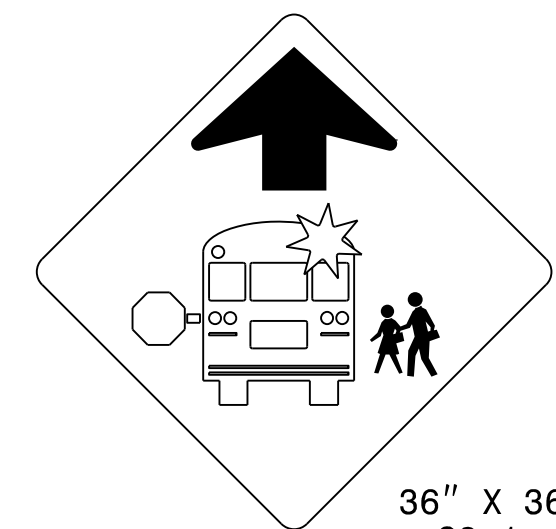
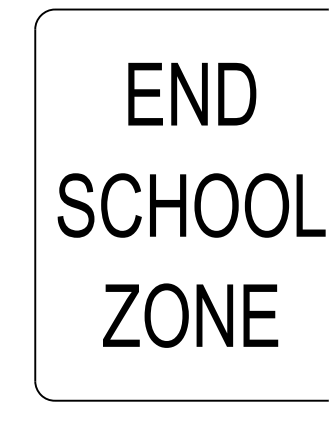
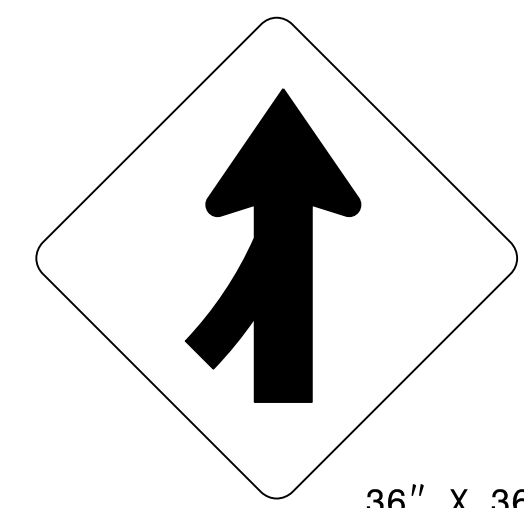
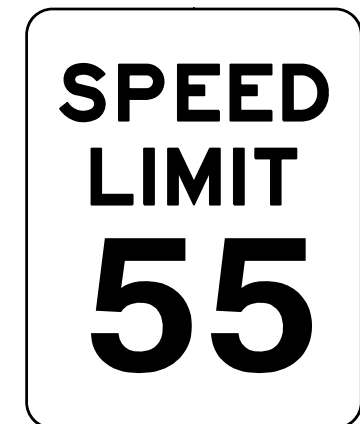
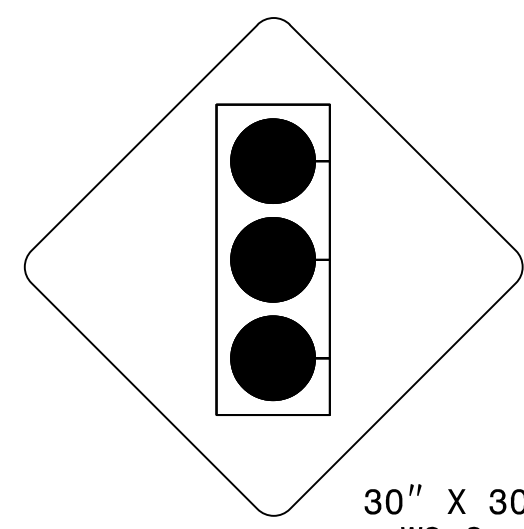
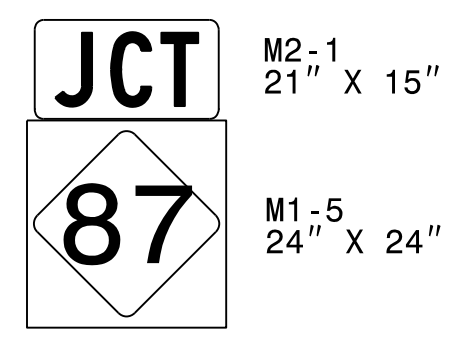
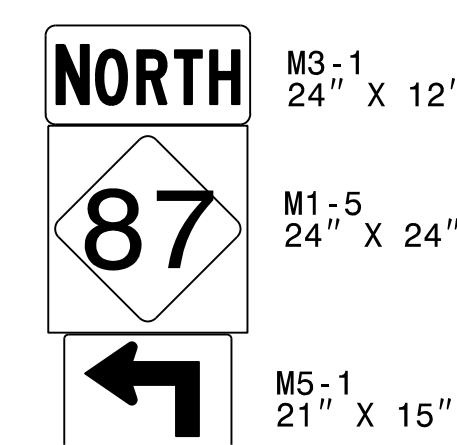
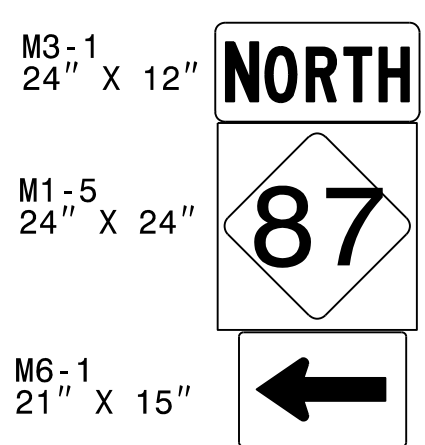
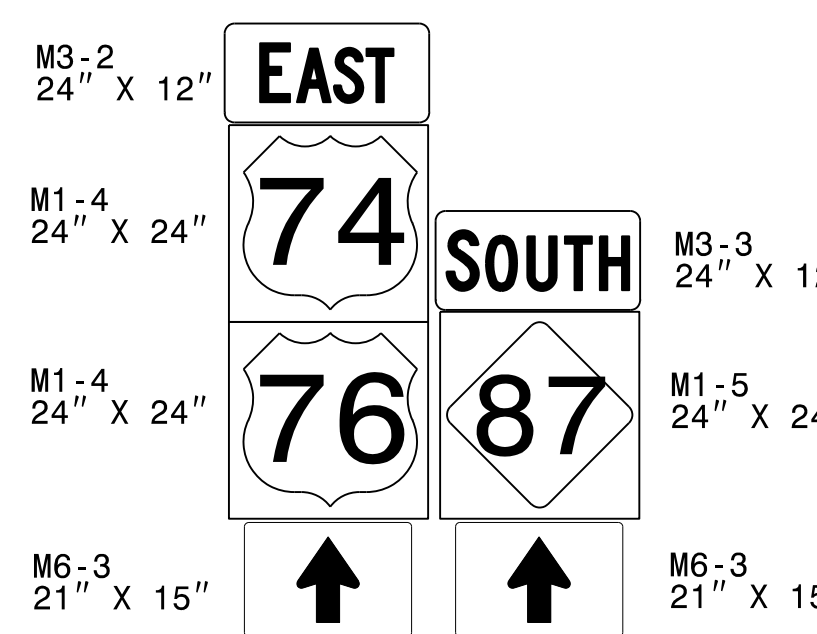
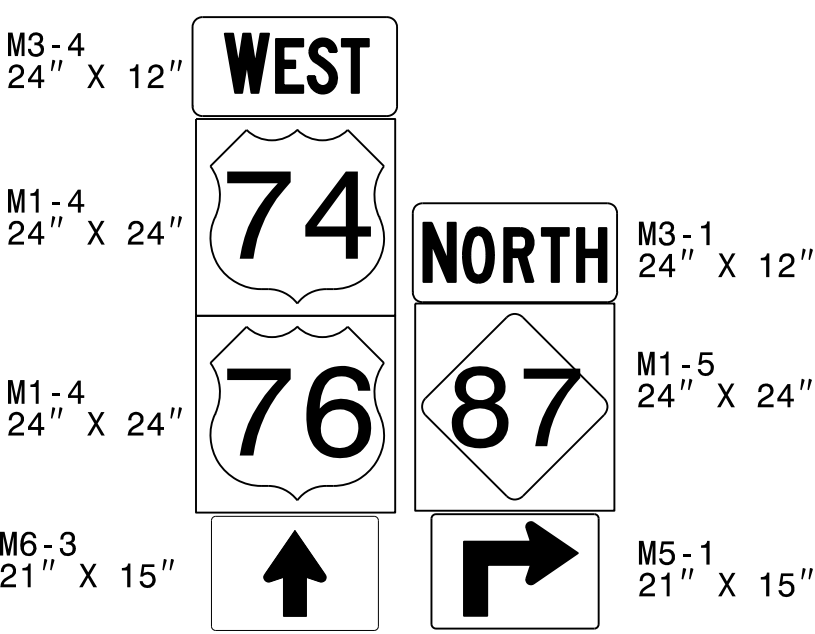
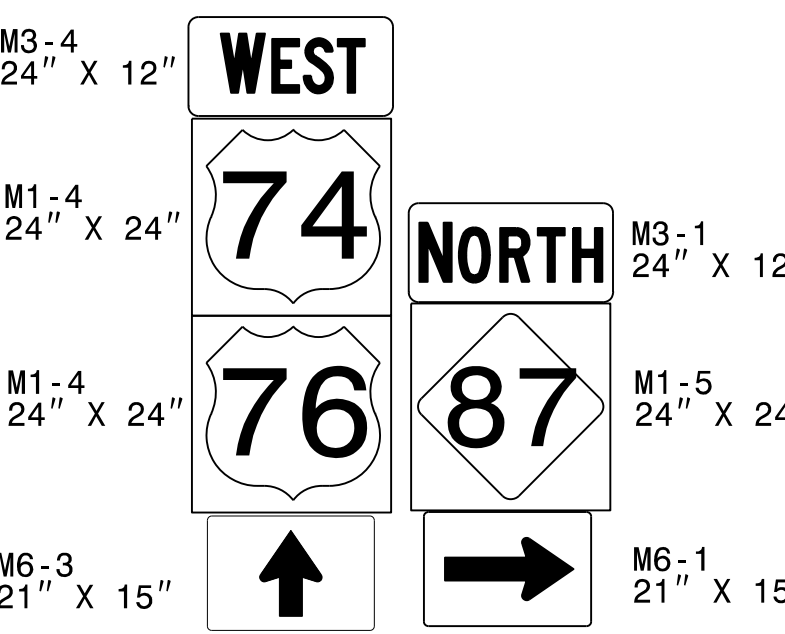
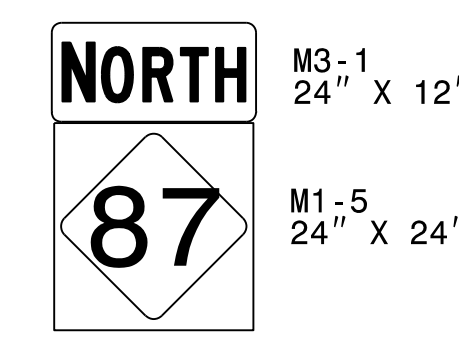
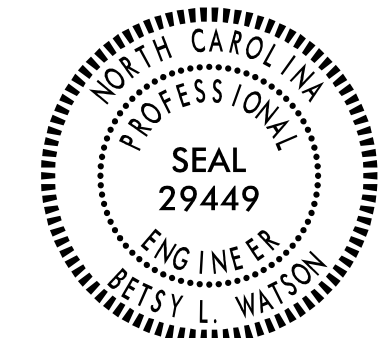


<p>401 QUANTITY REQ'D 35</p>  <p>42" X 30" R5-1a</p> <p>ONE "U" POST PER SIGN</p>	<p>402 QUANTITY REQ'D 14</p>  <p>36" X 36" R1-1</p> <p>TWO "U" POST PER SIGN</p>	<p>403 QUANTITY REQ'D 14</p>  <p>54" X 18" R6-1</p> <p>(MOUNT ABOVE SIGN #402 IN 14 INSTALLATIONS)</p>	<p>404 QUANTITY REQ'D 24</p>  <p>54" X 18" R6-1</p> <p>TWO "U" POST PER SIGN (MOUNT ABOVE SIGN #402 IN 8 INSTALLATIONS)</p>	<p>405 QUANTITY REQ'D 11</p>  <p>24" X 30" R4-7</p> <p>ONE "U" POST PER SIGN</p>	<p>406 QUANTITY REQ'D 11</p>  <p>18" X 18" OM1-3</p> <p>(MOUNT BELOW SIGN #405 IN 11 INSTALLATIONS)</p>
--	--	---	--	---	--

<p>407 QUANTITY REQ'D 28</p>  <p>36" X 36" R5-1</p> <p>ONE "U" POST PER SIGN</p>	<p>408 QUANTITY REQ'D 0</p> <p>SIGN #408 REMOVED FROM PLAN</p>	<p>409 QUANTITY REQ'D 5</p>  <p>30" X 36" R2-1</p> <p>ONE "U" POST PER SIGN</p>	<p>410 QUANTITY REQ'D 4</p>  <p>36" X 36" X 36" R2-1</p> <p>ONE "U" POST PER SIGN</p>	<p>411 QUANTITY REQ'D 19</p>  <p>30" X 30" W12-1</p> <p>ONE "U" POST PER SIGN</p>	<p>412 QUANTITY REQ'D 2</p>  <p>36" X 36" R3-4</p> <p>ONE "U" POST PER SIGN</p>
---	--	--	--	--	--

<p>414 QUANTITY REQ'D 1</p>  <p>36" X 36" W9-2</p> <p>ONE "U" POST PER SIGN</p>	<p>415 QUANTITY REQ'D 1</p>  <p>36" X 36" S3-1</p> <p>ONE "U" POST PER SIGN</p>	<p>416 QUANTITY REQ'D 1</p>  <p>24" X 30" S5-2</p> <p>(MOUNT ABOVE SIGN #409 IN 1 INSTALLATION)</p>	<p>417 QUANTITY REQ'D 1</p>  <p>36" X 36" W4-1</p> <p>ONE "U" POST PER SIGN</p>	<p>418 QUANTITY REQ'D 3</p>  <p>30" X 36" R2-1</p> <p>ONE "U" POST PER SIGN</p>	<p>419 QUANTITY REQ'D 1</p>  <p>30" X 30" W3-3</p> <p>ONE "U" POST PER SIGN</p>
---	--	---	---	---	---

<p>501 QUANTITY REQ'D 1</p>  <p>M2-1 21" X 15" M1-5 24" X 24"</p> <p>ONE "U" POSTS PER SIGN</p>	<p>502 QUANTITY REQ'D 1</p>  <p>M3-1 24" X 12" M1-5 24" X 24" M5-1 21" X 15"</p> <p>ONE "U" POSTS PER SIGN</p>	<p>503 QUANTITY REQ'D 1</p>  <p>M3-1 24" X 12" M1-5 24" X 24" M6-1 21" X 15"</p> <p>ONE "U" POSTS PER SIGN</p>	<p>504 QUANTITY REQ'D 1</p>  <p>M3-2 24" X 12" M1-4 24" X 24" M1-4 24" X 24" M6-3 21" X 15"</p> <p>TWO "U" POSTS PER SIGN</p>	<p>505 QUANTITY REQ'D 1</p>  <p>M3-4 24" X 12" M1-4 24" X 24" M1-4 24" X 24" M6-3 21" X 15"</p> <p>TWO "U" POSTS PER SIGN</p>	<p>506 QUANTITY REQ'D 1</p>  <p>M3-4 24" X 12" M1-4 24" X 24" M1-4 24" X 24" M6-3 21" X 15"</p> <p>TWO "U" POSTS PER SIGN</p>	<p>507 QUANTITY REQ'D 1</p>  <p>M3-1 24" X 12" M1-5 24" X 24"</p> <p>ONE "U" POSTS PER SIGN (MOUNTED ABOVE SIGN #302)</p>
--	--	---	--	--	--	--

TIP NO. W-5601EV	SHEET NO. SIGN-2
APPROVED: <i>Estey L. Watson</i> <small>DocuSigned by: 35E878B34F8743F...</small>	
DATE: 5/24/2018	
SEAL	
	
DOCUMENT NOT CONSIDERED FINAL UNLESS ALL SIGNATURES COMPLETED	

\*\*\*\*\*SYSTEMS TIME\*\*\*\*\*  
\*\*\*\*\*SUBSERIAL NUMBER\*\*\*\*\*

TYPE "E" & "F" SIGNS