


TIP NO. W-5601EV	SHEET NO. SIGN-3
APPROVED: <i>Eddy L. Watson</i> DATE: 5/24/2018	
	
DOCUMENT NOT CONSIDERED FINAL UNLESS ALL SIGNATURES COMPLETED	



SIGN NUMBER: 301

TYPE: D
QUANTITY: 1

BACKG COLOR: Green / Green
COPY COLOR: White

SYMBOL	X	Y	WID	HT
AR_Type D	13.3	29	6	9
AR_Type D	6.5	10	6	9

SIGN WIDTH: 6'-6"
HEIGHT: 3'-6"
TOTAL AREA: 22.8 Sq.Ft.

BORDER TYPE: FLUSH
RECESS: 0"
WIDTH: 0.75"
RADII: 3"


MAT'L: 0.125" (3.2 mm) ALUMINUM

No. Z BARS:
LENGTH:

NOTES:

- Legend and border shall be direct applied, Grade "C" sheeting (except those that are colored black).
- Background shall be Grade "C" reflective sheeting.

PROJECT ID: W-5601EV
DESIGN BY: James Hambright
LOCATION: US 74/76 EB @ -L- STA. 95+55 +/-
CHECKED BY:
DIVISION: 6
DATE: Apr 12, 2018

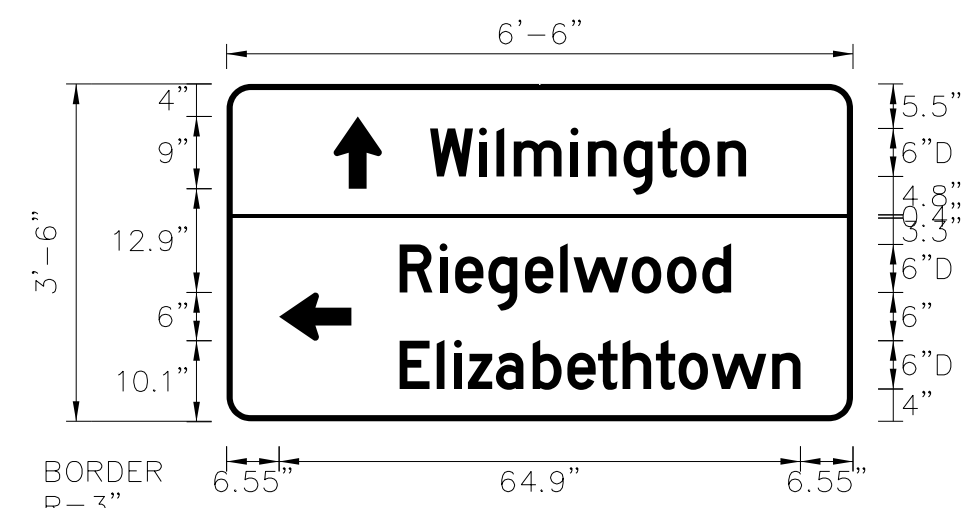

BORDER R=3" TH=0.75"

Panel Style: Standard 6 Inch_D.ssi
M.U.T.C.D.: 2009 Edition

Spacing Factor is 1 unless specified otherwise

LETTER POSITIONS

Letter spacings are to start of next letter

	W	i	l	m	i	n	g	t	o	n		Series/Size Text Length			
	25.3	6.1	2.2	2.2	7.1	2.2	4.4	4.3	2.8	4.6	3.5	13.3			
		R	i	e	g	e	l	w	o	o	d	D 2000 41.3			
	21.5	5	1.9	4.1	4.6	4.4	1.7	7.3	4.4	4.4	3.6	15.2			
		E	l	i	z	a	b	e	t	h	t	o	w	n	D 2000 49.9
	21.5	4.6	2.2	1.7	3.5	4.6	4.3	3.8	3.1	4.1	2.8	4.1	7.5	3.5	6.5

FILENAME: Proposed Sign Designs

NORTH CAROLINA D.O.T. SIGN DETAIL

SIGN NUMBER: 302

TYPE: D
QUANTITY: 1

BACKG COLOR: Green
COPY COLOR: White

SYMBOL	X	Y	WID	HT
AR_Type D	13.3	29	6	9
AR_Type D	6.5	10	6	9

SIGN WIDTH: 5'-6"
HEIGHT: 3'-0"
TOTAL AREA: 16.5 Sq.Ft.

BORDER TYPE: FLUSH
RECESS: 0"
WIDTH: 0.75"
RADII: 3"


MAT'L: 0.125" (3.2 mm) ALUMINUM

No. Z BARS:
LENGTH:

NOTES:

- Legend and border shall be direct applied, Grade "C" sheeting (except those that are colored black).
- Background shall be Grade "C" reflective sheeting.

PROJECT ID: W-5601EV
DESIGN BY: James Hambright
LOCATION: US 74/76 WB & NC 87 NB @ -L- STA. 117+70 +/-
CHECKED BY: Name
DIVISION: 6
DATE: Apr 20, 2018

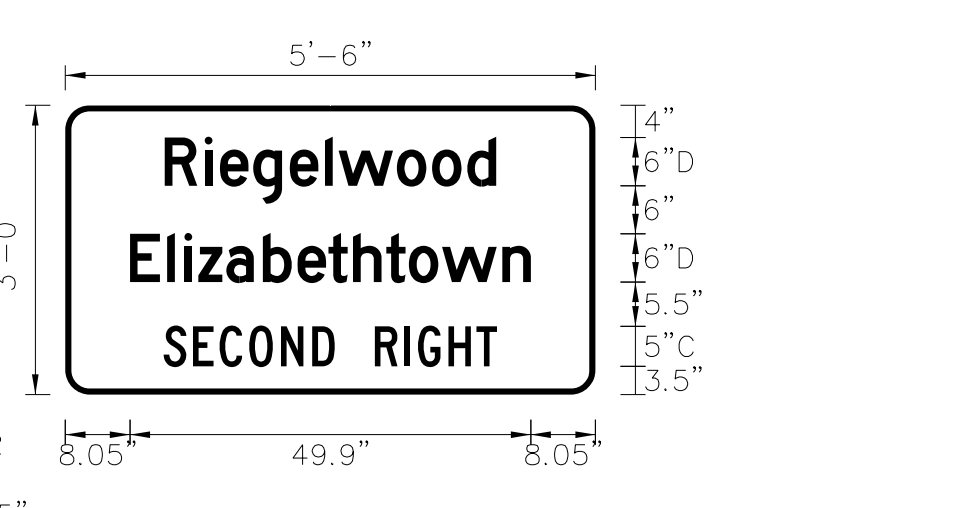

BORDER R=3" TH=0.75"

Panel Style: Standard 6 Inch_D.ssi
M.U.T.C.D.: 2009 Edition

Spacing Factor is 1 unless specified otherwise

LETTER POSITIONS

Letter spacings are to start of next letter

	R	i	e	g	e	l	w	o	o	d		Series/Size Text Length			
	12.4	5	1.9	4.1	4.6	4.4	1.7	7.3	4.4	4.4	3.6	12.4			
		E	l	i	z	a	b	e	t	h	t	o	w	n	D 2000 49.9
	8	4.6	2.2	1.7	3.5	4.6	4.3	3.8	3.1	4.1	2.8	4.1	7.5	3.5	8
		S	E	C	O	N	D		R	I	G	H	T		C 2000 41.5
	12.3	3.6	3.3	3.7	3.9	3.9	2.8	5	3.6	1.7	3.8	3.5	2.6	12.3	

FILENAME: Proposed Sign Designs

NORTH CAROLINA D.O.T. SIGN DETAIL

SIGN NUMBER: 303

TYPE: D
QUANTITY: 1

BACKG COLOR: Green
COPY COLOR: White

SYMBOL	X	Y	WID	HT
AR_Type D	62.5	12	6	9

SIGN WIDTH: 6'-6"
HEIGHT: 2'-6"
TOTAL AREA: 16.3 Sq.Ft.

BORDER TYPE: FLUSH
RECESS: 0"
WIDTH: 0.75"
RADII: 3"


MAT'L: 0.125" (3.2 mm) ALUMINUM

No. Z BARS:
LENGTH:

NOTES:

- Legend and border shall be direct applied, Grade "C" sheeting (except those that are colored black).
- Background shall be Grade "C" reflective sheeting.

PROJECT ID: W-5601EV
DESIGN BY: James Hambright
LOCATION: US 74/76 WB & NC 87 NB @ -L- STA. 105+30 +/-
CHECKED BY:
DIVISION: 6
DATE: Apr 12, 2018

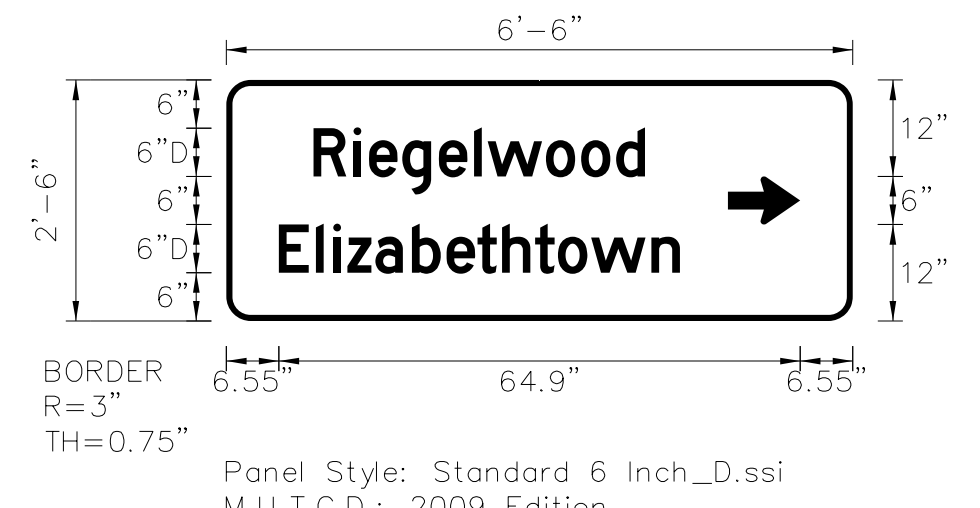

BORDER R=3" TH=0.75"

Panel Style: Standard 6 Inch_D.ssi
M.U.T.C.D.: 2009 Edition

Spacing Factor is 1 unless specified otherwise

LETTER POSITIONS

Letter spacings are to start of next letter

	R	i	e	g	e	l	w	o	o	d		Series/Size Text Length			
	10.9	5	1.9	4.1	4.6	4.4	1.7	7.3	4.4	4.4	3.6	25.9			
		E	l	i	z	a	b	e	t	h	t	o	w	n	D 2000 49.9
	6.5	4.6	2.2	1.7	3.5	4.6	4.3	3.8	3.1	4.1	2.8	4.1	7.5	3.5	21.5

FILENAME: Proposed Sign Designs

NORTH CAROLINA D.O.T. SIGN DETAIL

\$\$\$\$\$SYTIME\$\$\$\$\$
\$\$\$\$\$DDON\$\$\$\$\$
\$\$\$\$\$USERNAME\$\$\$\$\$

SIGN DESIGNS