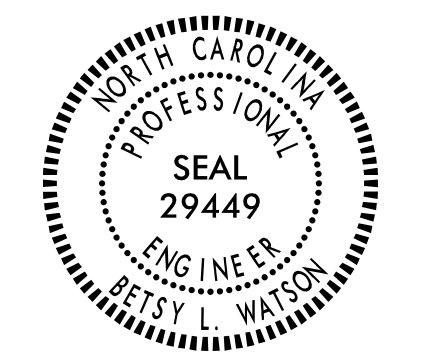

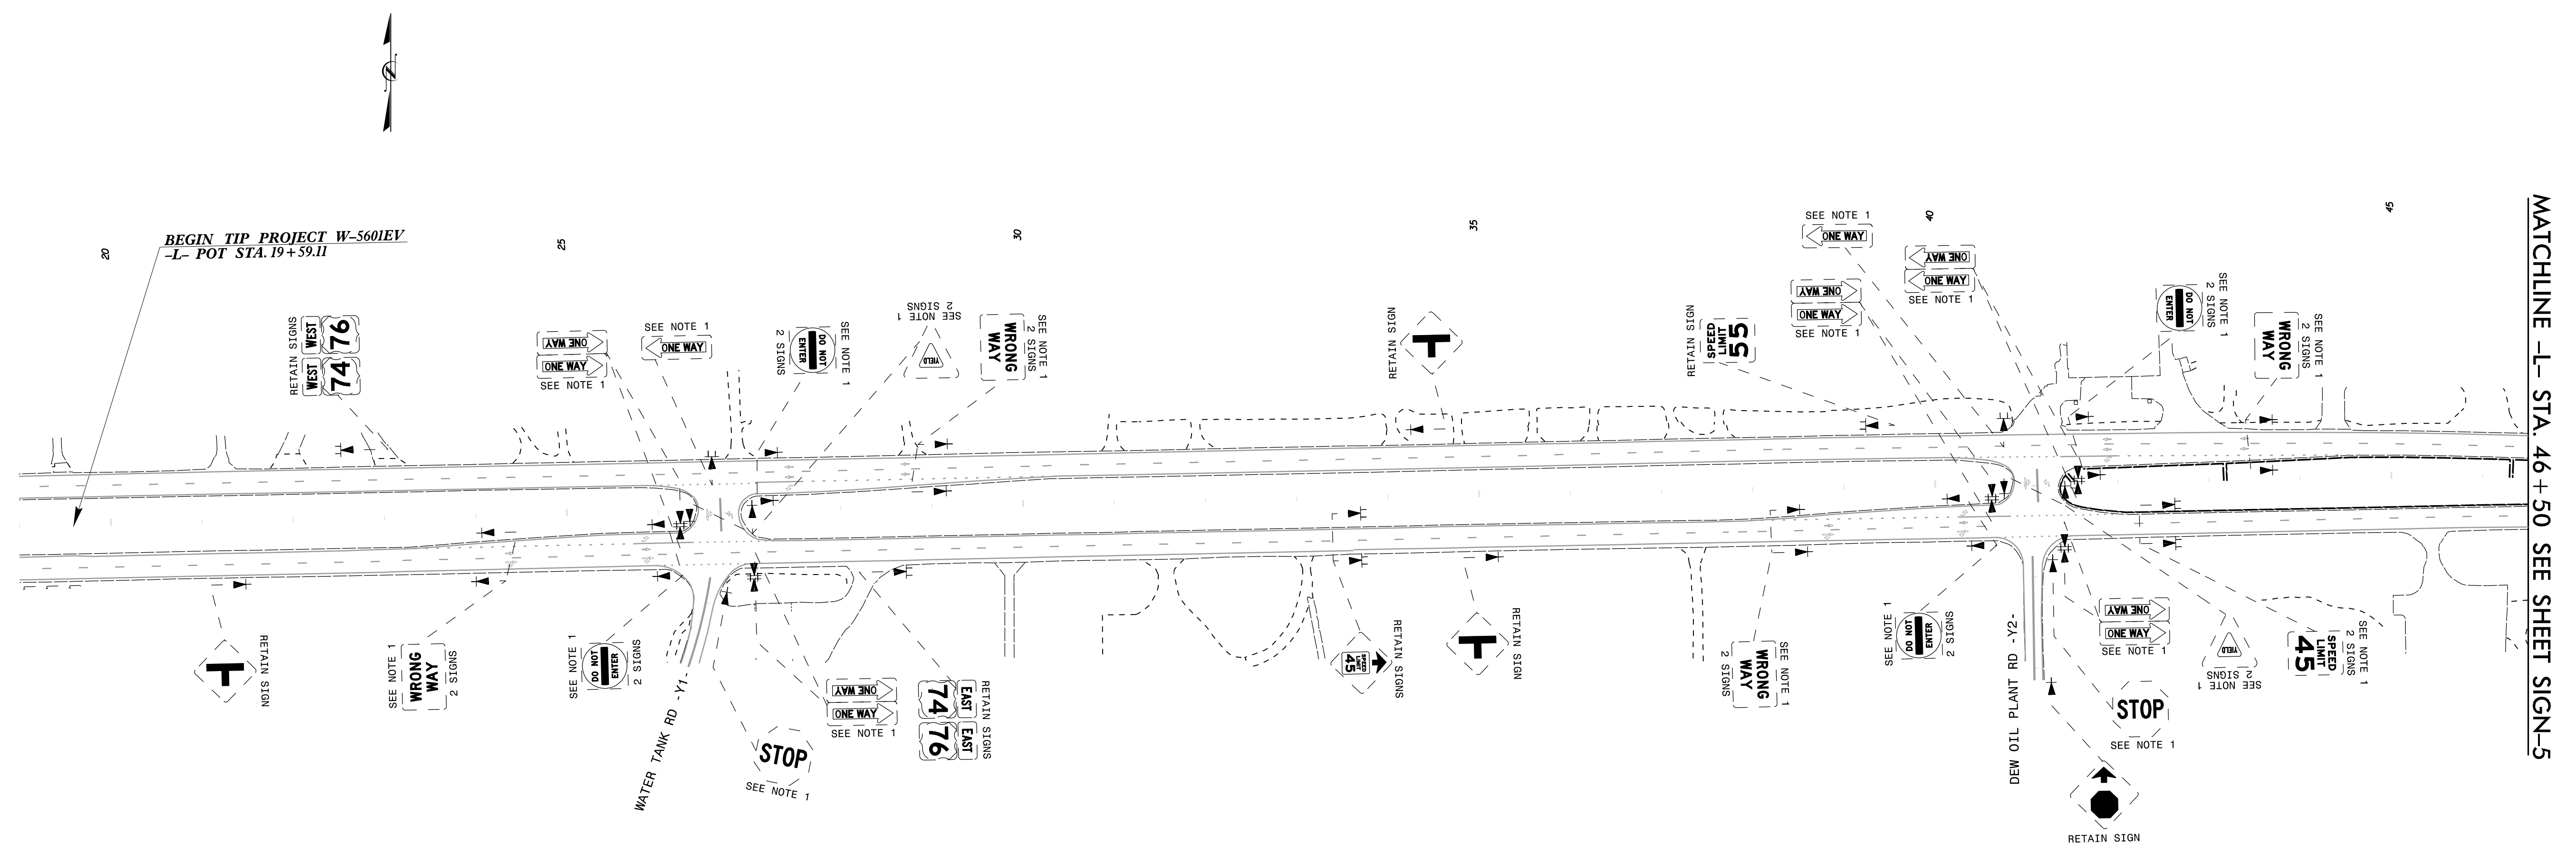


TIP NO. <b>W-5601EV</b>	SHEET NO. <b>SIGN-4</b>
APPROVED: <i>Etay J. Watson</i> <small>SEE 678034878743P</small> DATE: 5/24/2018	
	
<b>DOCUMENT NOT CONSIDERED FINAL UNLESS ALL SIGNATURES COMPLETED</b>	
	



**PROJECT NOTES**

- 1 DISPOSAL OF SIGN SYSTEM, U-CHANNEL
- 2 DISPOSAL OF SIGN SYSTEM, WOOD
- 3 DISPOSAL OF SIGN SYSTEM, STEEL BEAM
- 4 DISPOSAL OF SUPPORT, U-CHANNEL
- 5 DISPOSAL OF SUPPORT, WOOD
- 6 RELOCATE SIGN, TYPE D
- 7 SIGN ERECTION, TYPE D, E, AND F
- 8 SIGN ERECTION, RELOCATE SIGN TYPE D
- 9 SIGN ERECTION, RELOCATE SIGN TYPE E
- 10 SIGN ERECTION, RELOCATE SIGN TYPE F
- 11 SIGN ERECTION, RELOCATE SIGN MILEMARKERS

EXISTING SIGNING

\$\$\$\$\$SYTIME\$\$\$\$\$  
 \$\$\$DDGN\$\$\$\$\$  
 \$\$\$USERNAME\$\$\$\$\$