

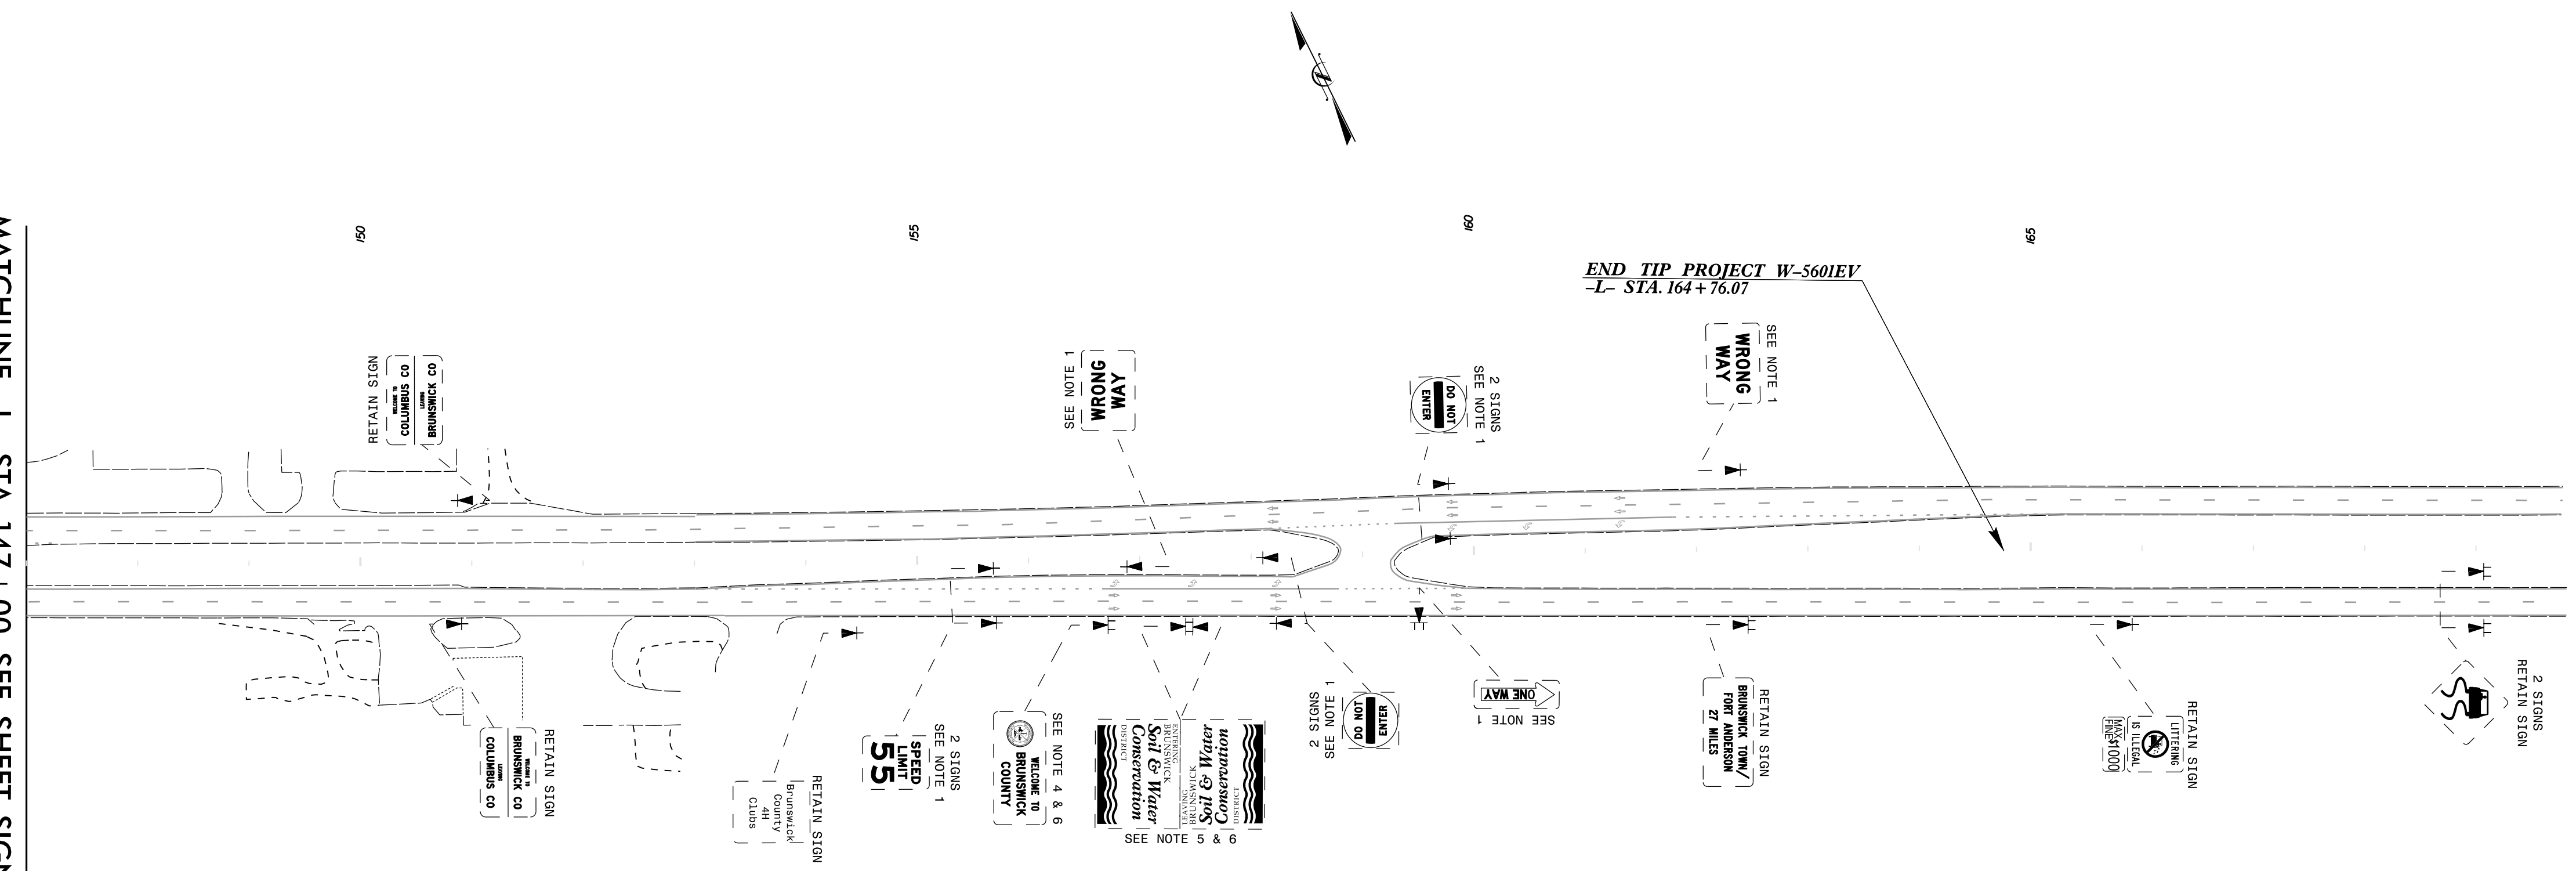


TIP NO. W-5601EV	SHEET NO. SIGN-9
APPROVED: <i>Patsy L. Watson</i> <small>DocuSigned by: Patsy L. Watson 35E67BB34F8743F...</small>	
DATE: 5/24/2018	
	
DOCUMENT NOT CONSIDERED FINAL UNLESS ALL SIGNATURES COMPLETED	
	

MATCHLINE -L- STA. 147 + 00 SEE SHEET SIGN-8



**PROJECT NOTES**

- 1 DISPOSAL OF SIGN SYSTEM, U-CHANNEL
- 2 DISPOSAL OF SIGN SYSTEM, WOOD
- 3 DISPOSAL OF SIGN SYSTEM, STEEL BEAM
- 4 DISPOSAL OF SUPPORT, U-CHANNEL
- 5 DISPOSAL OF SUPPORT, WOOD
- 6 RELOCATE SIGN, TYPE D
- 7 SIGN ERECTION, TYPE D, E, AND F
- 8 SIGN ERECTION, RELOCATE SIGN TYPE D
- 9 SIGN ERECTION, RELOCATE SIGN TYPE E
- 10 SIGN ERECTION, RELOCATE SIGN TYPE F
- 11 SIGN ERECTION, RELOCATE SIGN MILEMARKERS

EXISTING SIGNING

\$\$\$SYTIME\$\$\$\$\$  
 \$\$\$DGN\$\$\$\$\$  
 \$\$\$USERNAME\$\$\$\$\$