


TIP NO. W-5601EV	SHEET NO. SIGN-12
APPROVED: <i>Etay L. Watson</i> DATE: 5/24/2018	
SEAL 	
DOCUMENT NOT CONSIDERED FINAL UNLESS ALL SIGNATURES COMPLETED	

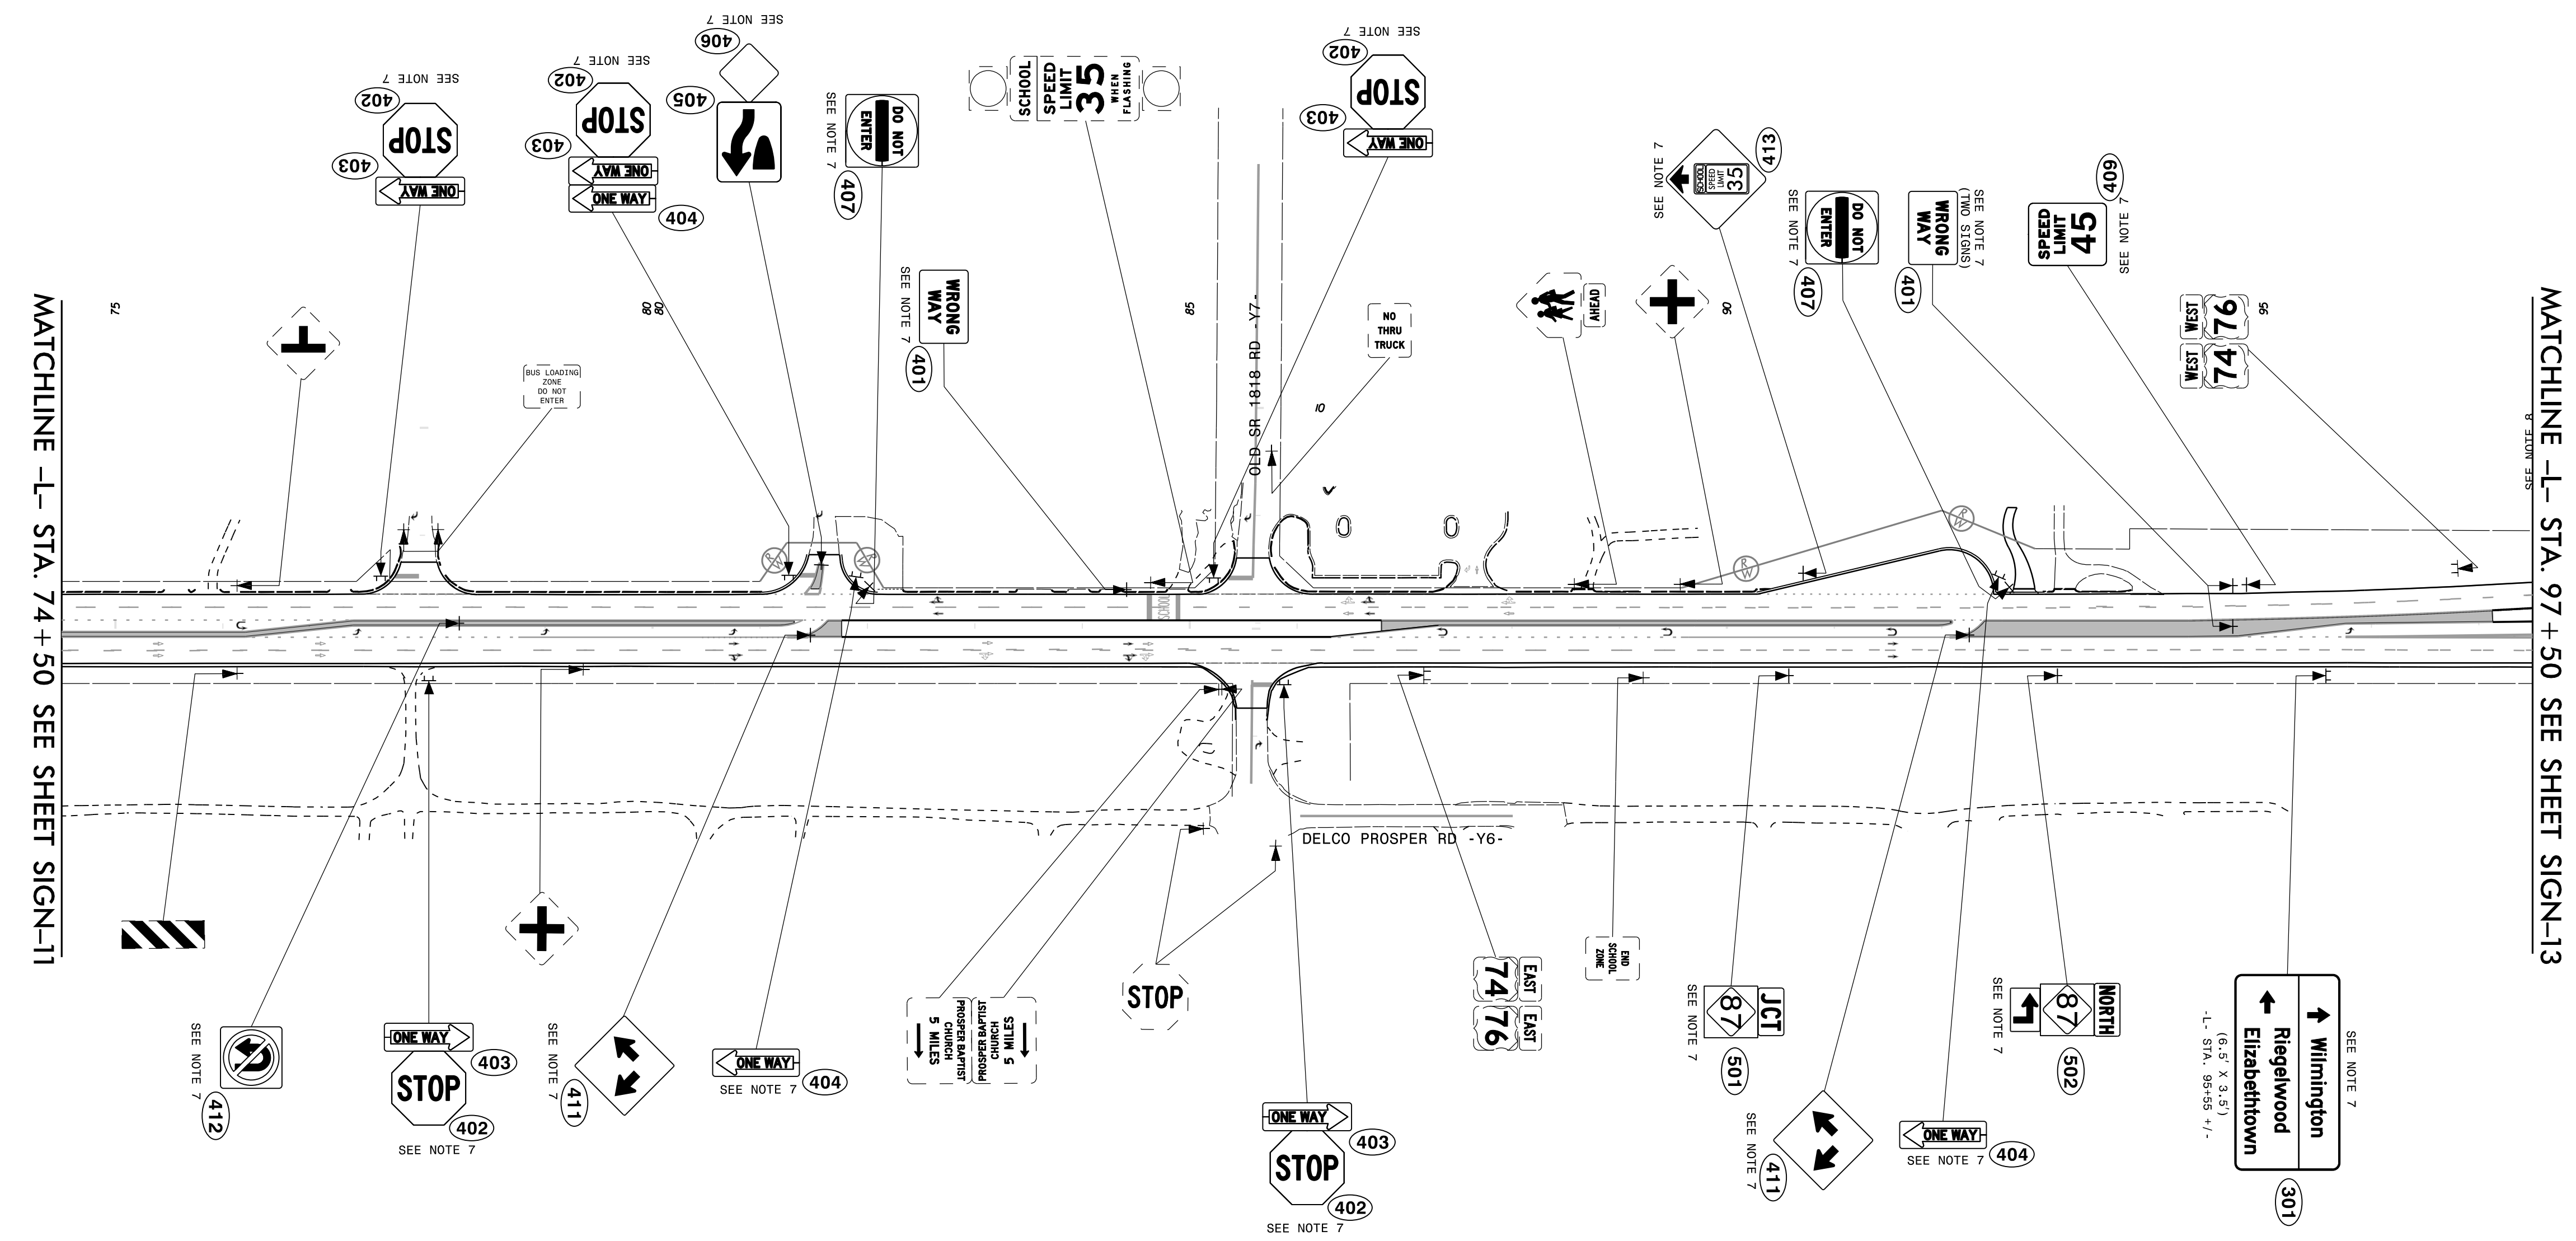

PROJECT NOTES

- 1 DISPOSAL OF SIGN SYSTEM, U-CHANNEL
- 2 DISPOSAL OF SIGN SYSTEM, WOOD
- 3 DISPOSAL OF SIGN SYSTEM, STEEL BEAM
- 4 DISPOSAL OF SUPPORT, U-CHANNEL
- 5 DISPOSAL OF SUPPORT, WOOD
- 6 RELOCATE SIGN, TYPE D
- 7 SIGN ERECTION, TYPE D, E, AND F
- 8 SIGN ERECTION, RELOCATE SIGN TYPE D
- 9 SIGN ERECTION, RELOCATE SIGN TYPE E
- 10 SIGN ERECTION, RELOCATE SIGN TYPE F
- 11 SIGN ERECTION, RELOCATE SIGN MILEMARKERS

\$\$\$SYTIME\$\$\$
\$\$\$DGN\$\$\$
\$\$\$USERNAME\$\$\$

PROPOSED SIGNING