


STATE OF NORTH CAROLINA DIVISION OF HIGHWAYS

PROJECT I.D. NO. W-5601EV	SHEET NO. Sig.M1
-------------------------------------	----------------------------

STANDARD DRAWINGS FOR ALL METAL POLES

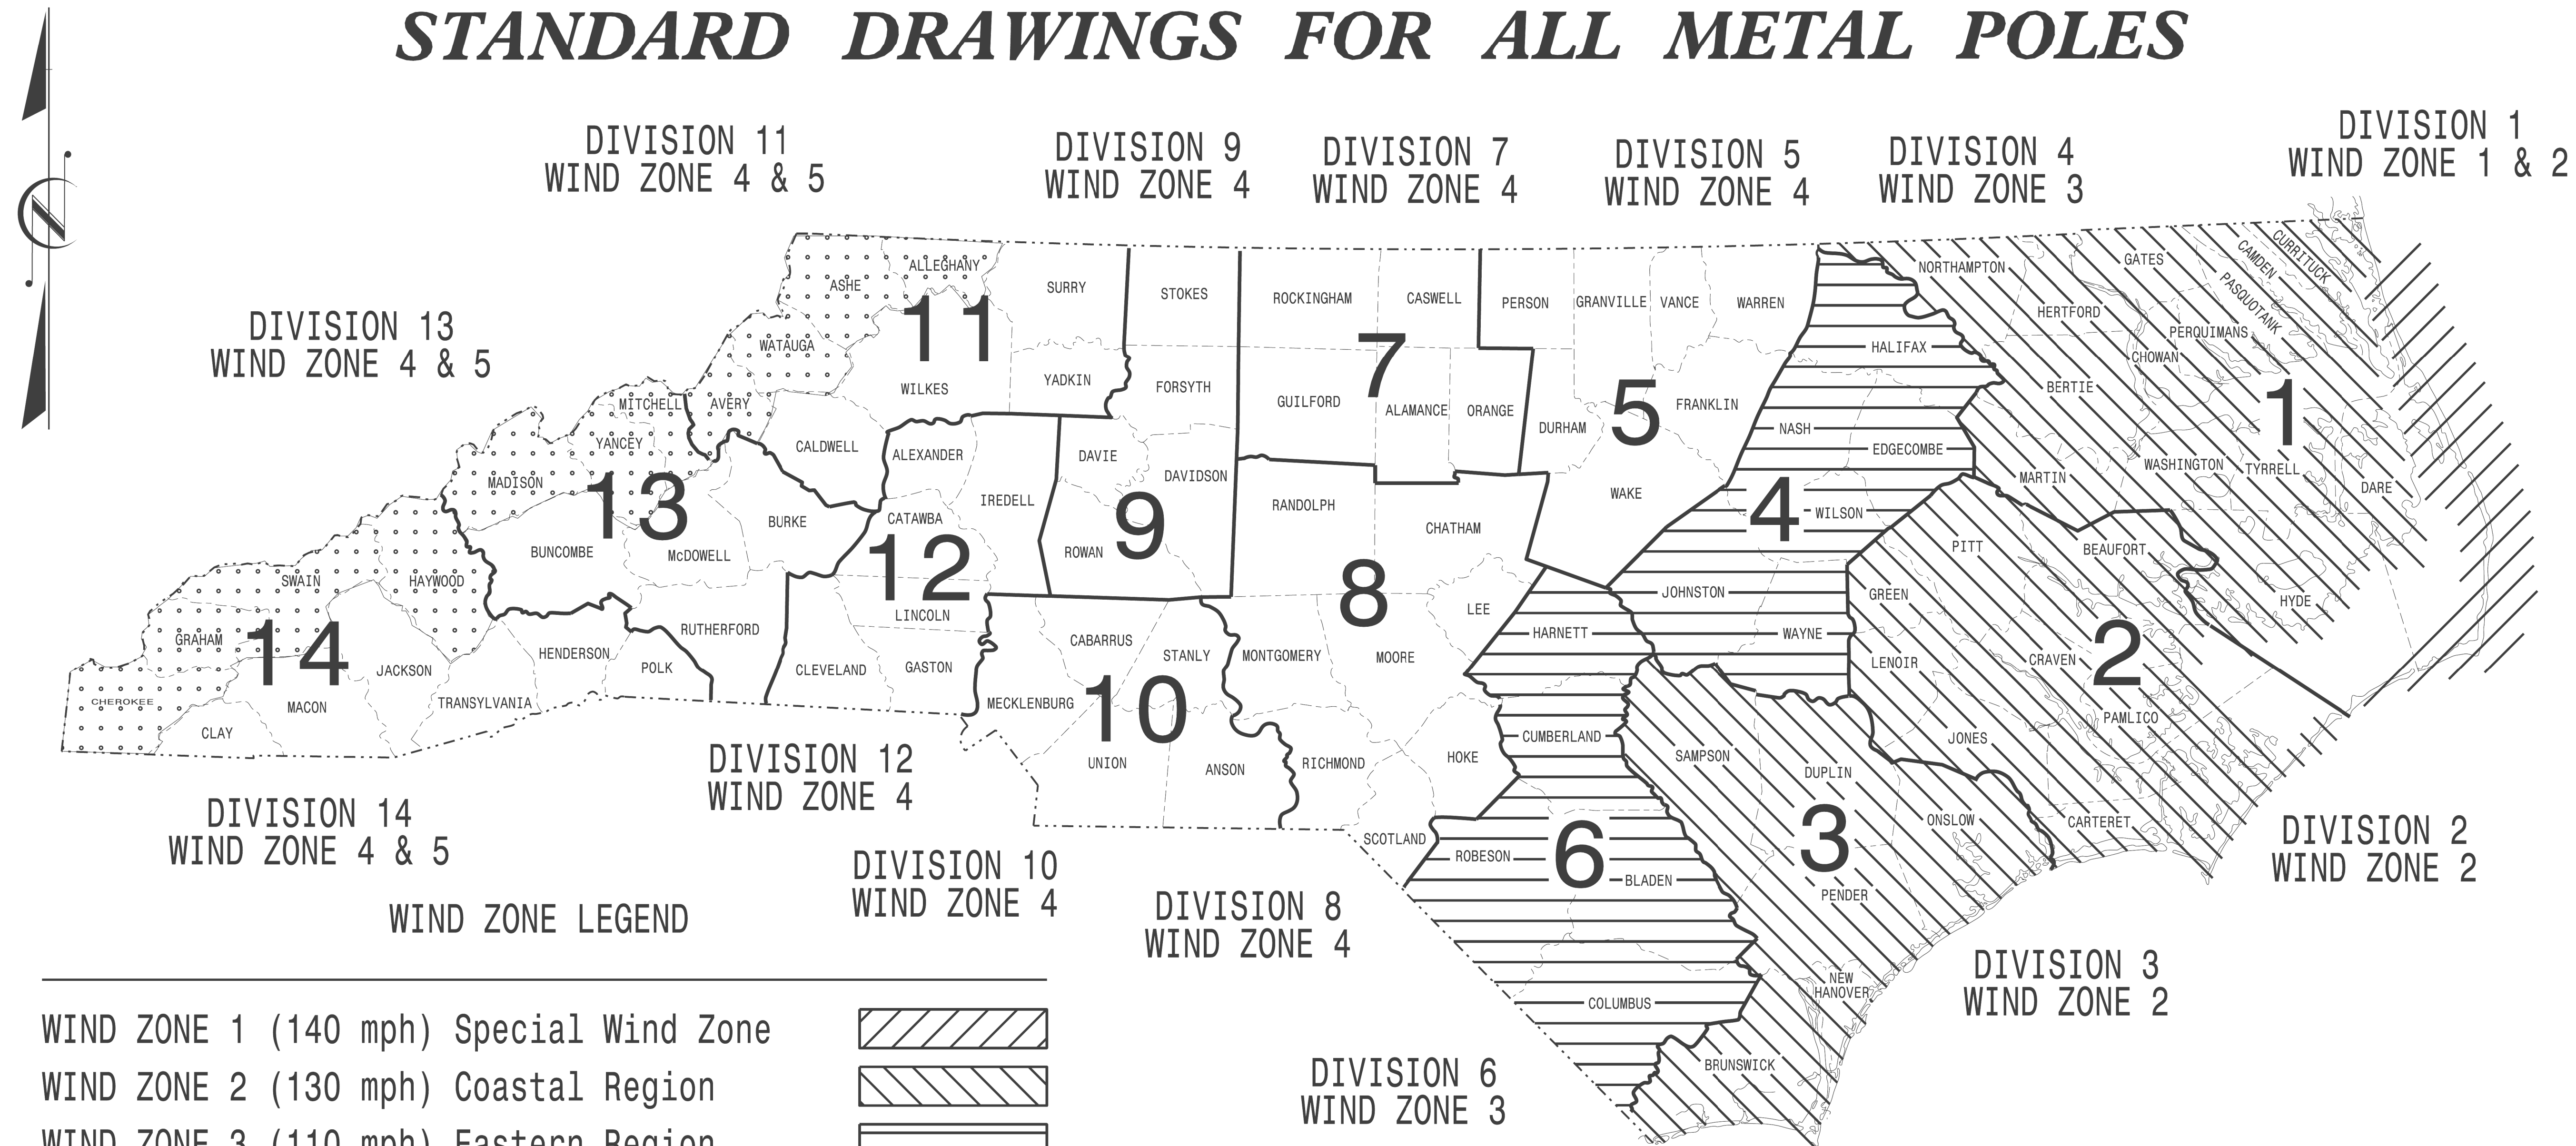


WIND ZONE LEGEND

WIND ZONE 1 (140 mph) Special Wind Zone	
WIND ZONE 2 (130 mph) Coastal Region	
WIND ZONE 3 (110 mph) Eastern Region	
WIND ZONE 4 (90 mph) Central & Mtn. Region	
WIND ZONE 5 (120 mph) Special Wind Zone	

<https://connect.ncdot.gov/resources/safety/Pages/ITS-Design-Resources.aspx>

Prepared in the Offices of:

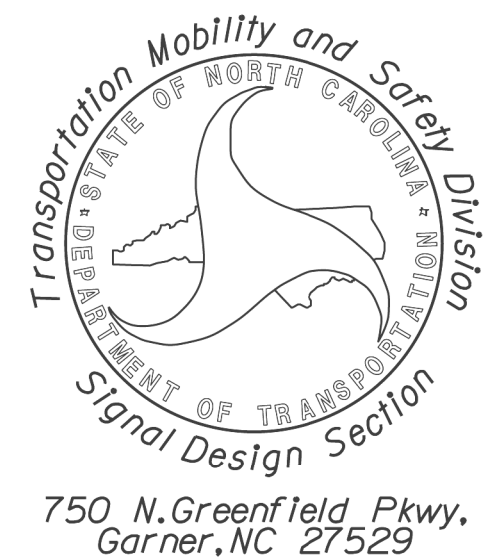

Designed in conformance
with the latest
2015 Interim to the
6th Edition 2013

AASHTO

Standard Specifications for
Structural Supports for
Highway Signs, Luminaires,
and Traffic Signals

INDEX OF PLANS

DRAWING NUMBER	DESCRIPTION
Sig. M 1	Statewide Wind Zone Map
Sig. M 2	Typical Fabrication Details-All Metal Poles
Sig. M 3	Typical Fabrication Details-Strain Poles
Sig. M 4	Typical Fabrication Details-Mast Arm Poles
Sig. M 5	Typical Fabrication Details-Mast Arm Connection
Sig. M 6	Typical Fabrication Details-Strain Pole Attachments
Sig. M 7	Construction Details-Foundations
Sig. M 8	Standard Strain Pole Foundation-All Soil Conditions

NCDOT CONTACTS:

MOBILITY AND SAFETY DIVISION - ITS AND SIGNALS UNIT

M.M. MCDIARMID, P.E. - STATE ITS AND SIGNALS ENGINEER
J. P. GALLOWAY, P.E. - STATE SIGNALS ENGINEER
D.C. SARKAR, P.E. - ITS AND SIGNALS SENIOR STRUCTURAL ENGINEER

SEAL

DocuSigned by:
Debesh C. Sarkar
DATE: 10/11/2017