


PROJECT REFERENCE NO. U-4405	SHEET NO. 24
RW SHEET NO.	HYDRAULICS ENGINEER
ROADWAY DESIGN ENGINEER	SEAL 20147
Document No. 1415/2018	Document No. 15/2018
DOCUMENT NOT CONSIDERED FINAL UNLESS ALL SIGNATURES COMPLETED	

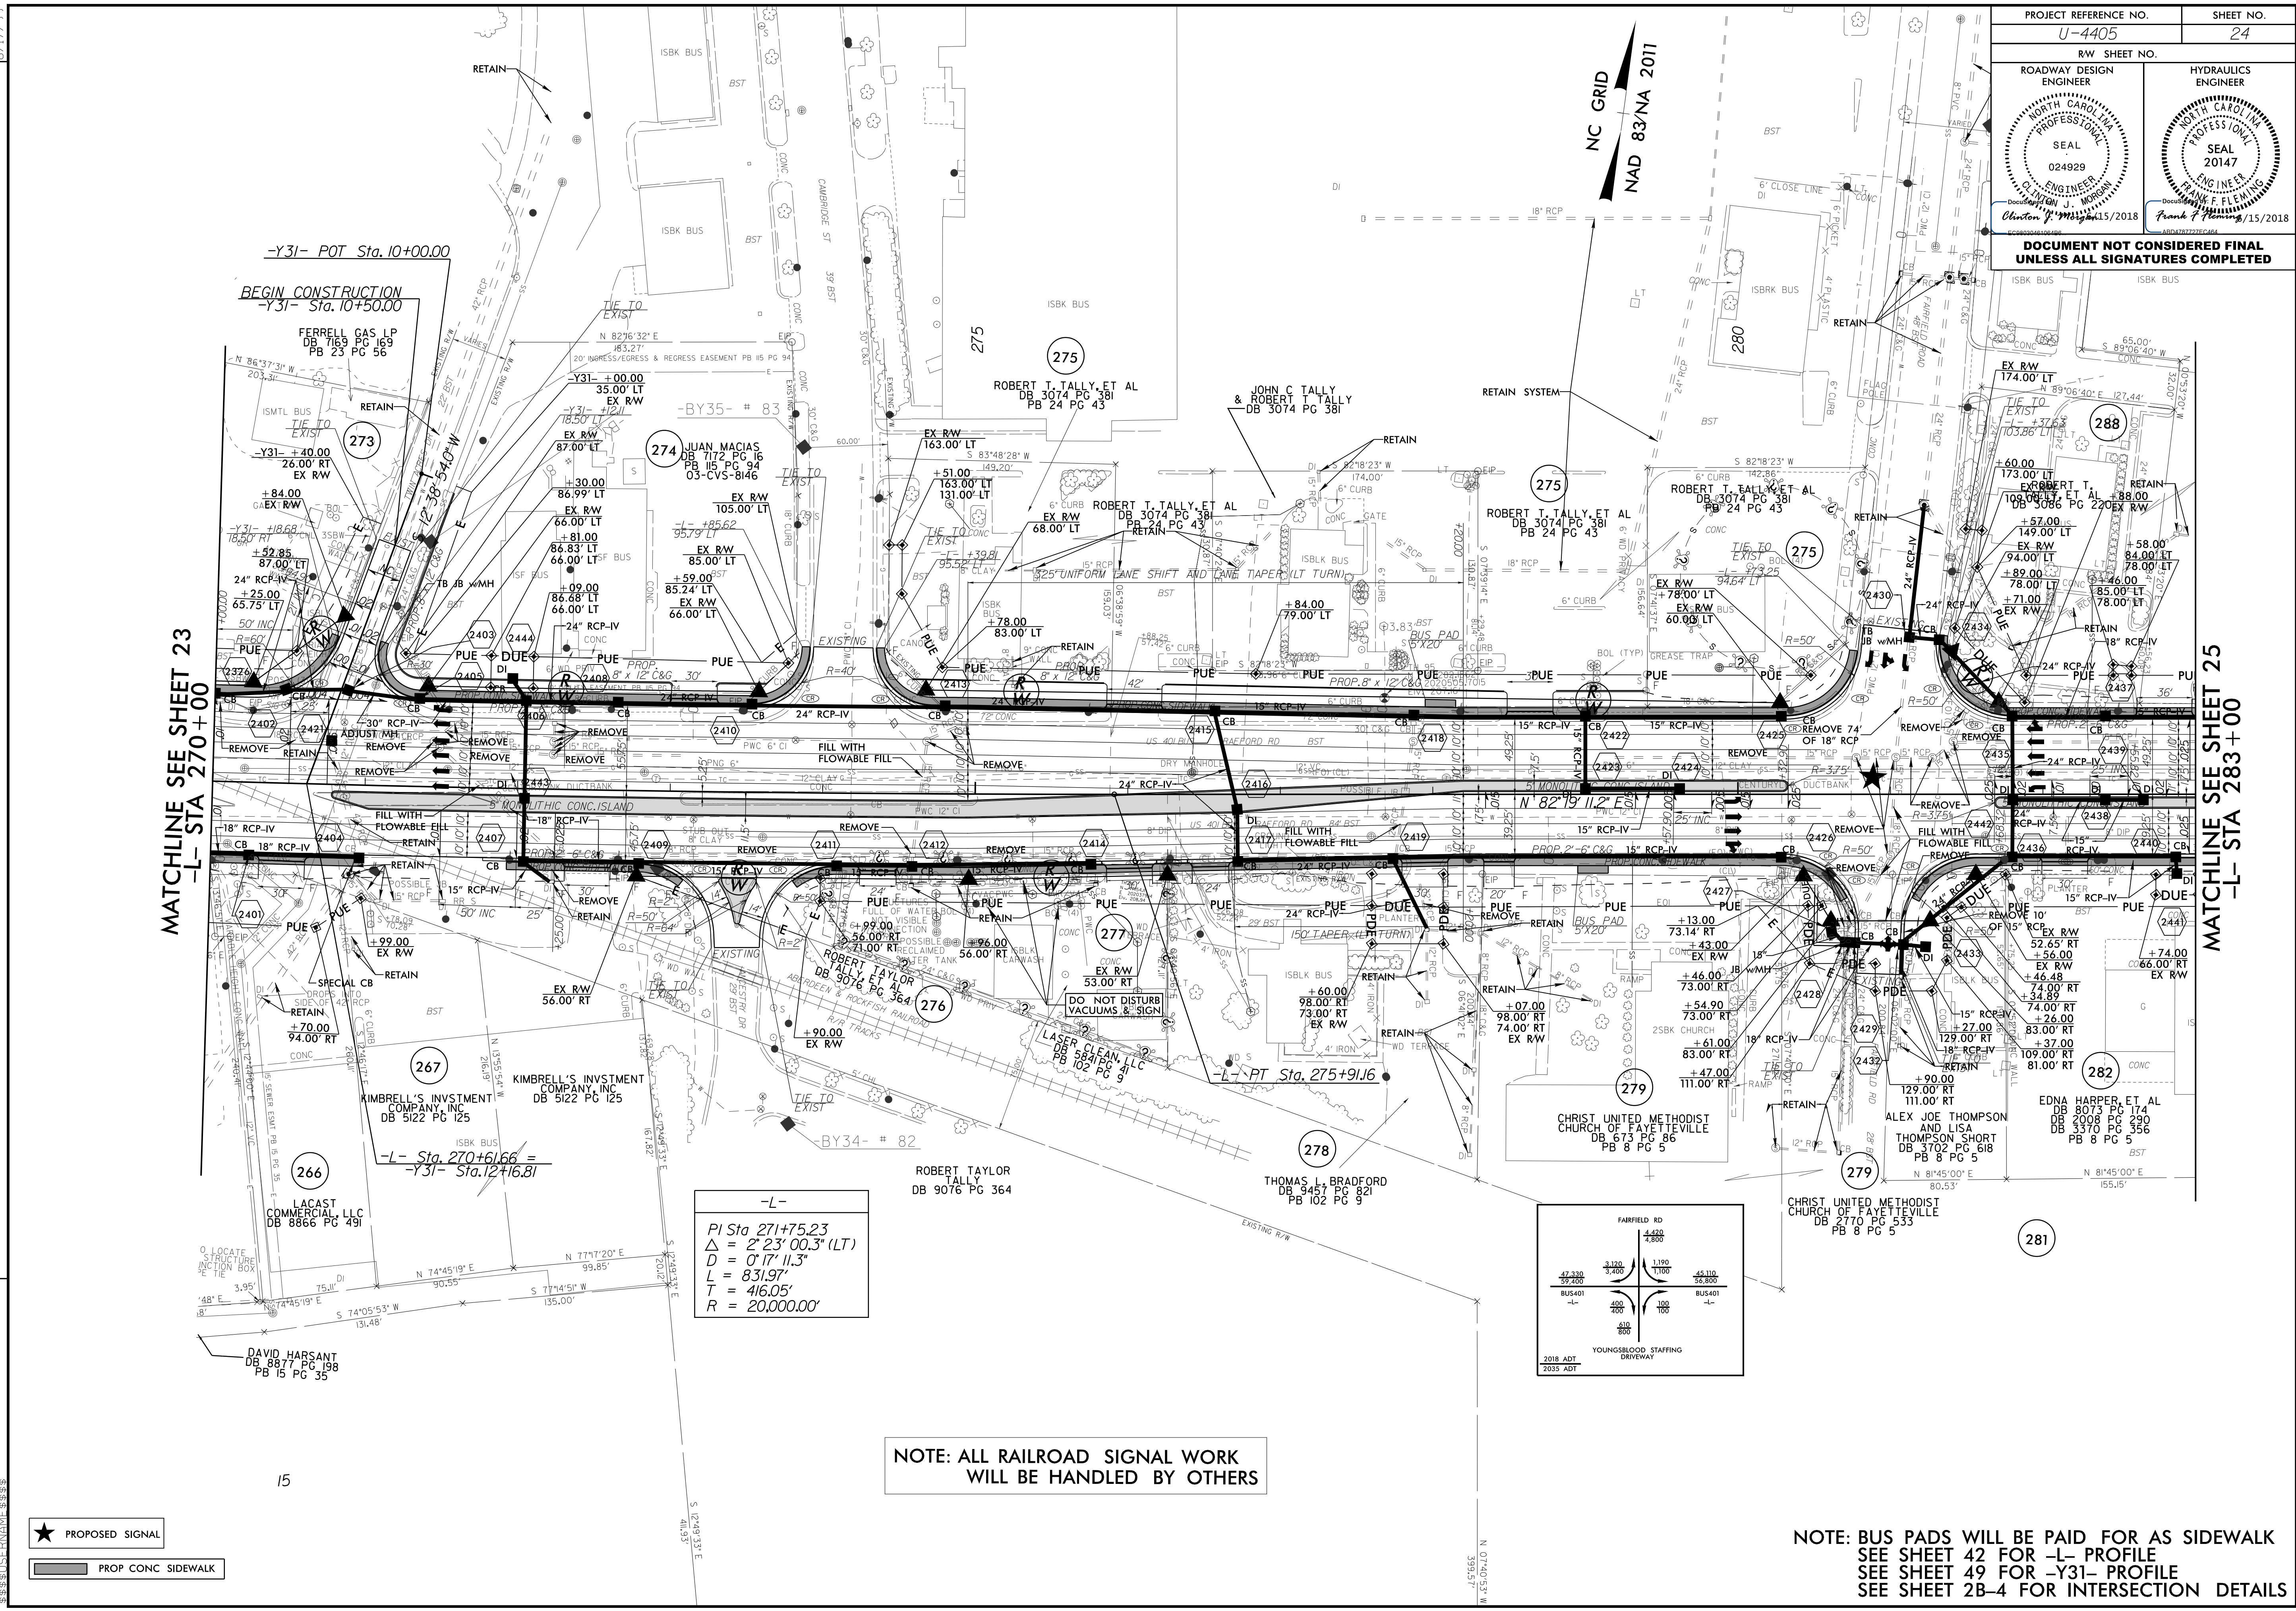


MATCHLINE SEE SHEET 23
-L- STA 270+00

MATCHLINE SEE SHEET 25
-L- STA 283+00

-L-

Pi Sta 271+75.23
 $\Delta = 2' 23'' 00.3''$ (LT)
 $D = 0' 17'' 11.3''$
 $L = 831.97'$
 $T = 416.05'$
 $R = 20,000.00'$

NOTE: ALL RAILROAD SIGNAL WORK
WILL BE HANDLED BY OTHERS

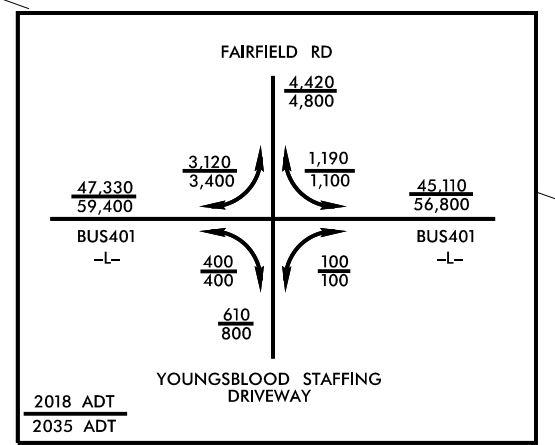

NOTE: BUS PADS WILL BE PAID FOR AS SIDEWALK
SEE SHEET 42 FOR -L- PROFILE
SEE SHEET 49 FOR -Y31- PROFILE
SEE SHEET 2B-4 FOR INTERSECTION DETAILS

★ PROPOSED SIGNAL

▬ PROP CONC SIDEWALK

15 JUN 2018 16:38
 R:\Projects\4405\rdw_pah_24.dgn
 8/17/19