



| | | | |
|--|--|---------------------|--|
| PROJECT REFERENCE NO. U-4405 | | SHEET NO. 25 | |
| RW SHEET NO. | | HYDRAULICS ENGINEER | |
| ROADWAY DESIGN ENGINEER | | SEAL 20147 | |
| | | | |
| <p>DOCUMENT NOT CONSIDERED FINAL UNLESS ALL SIGNATURES COMPLETED</p> | | | |

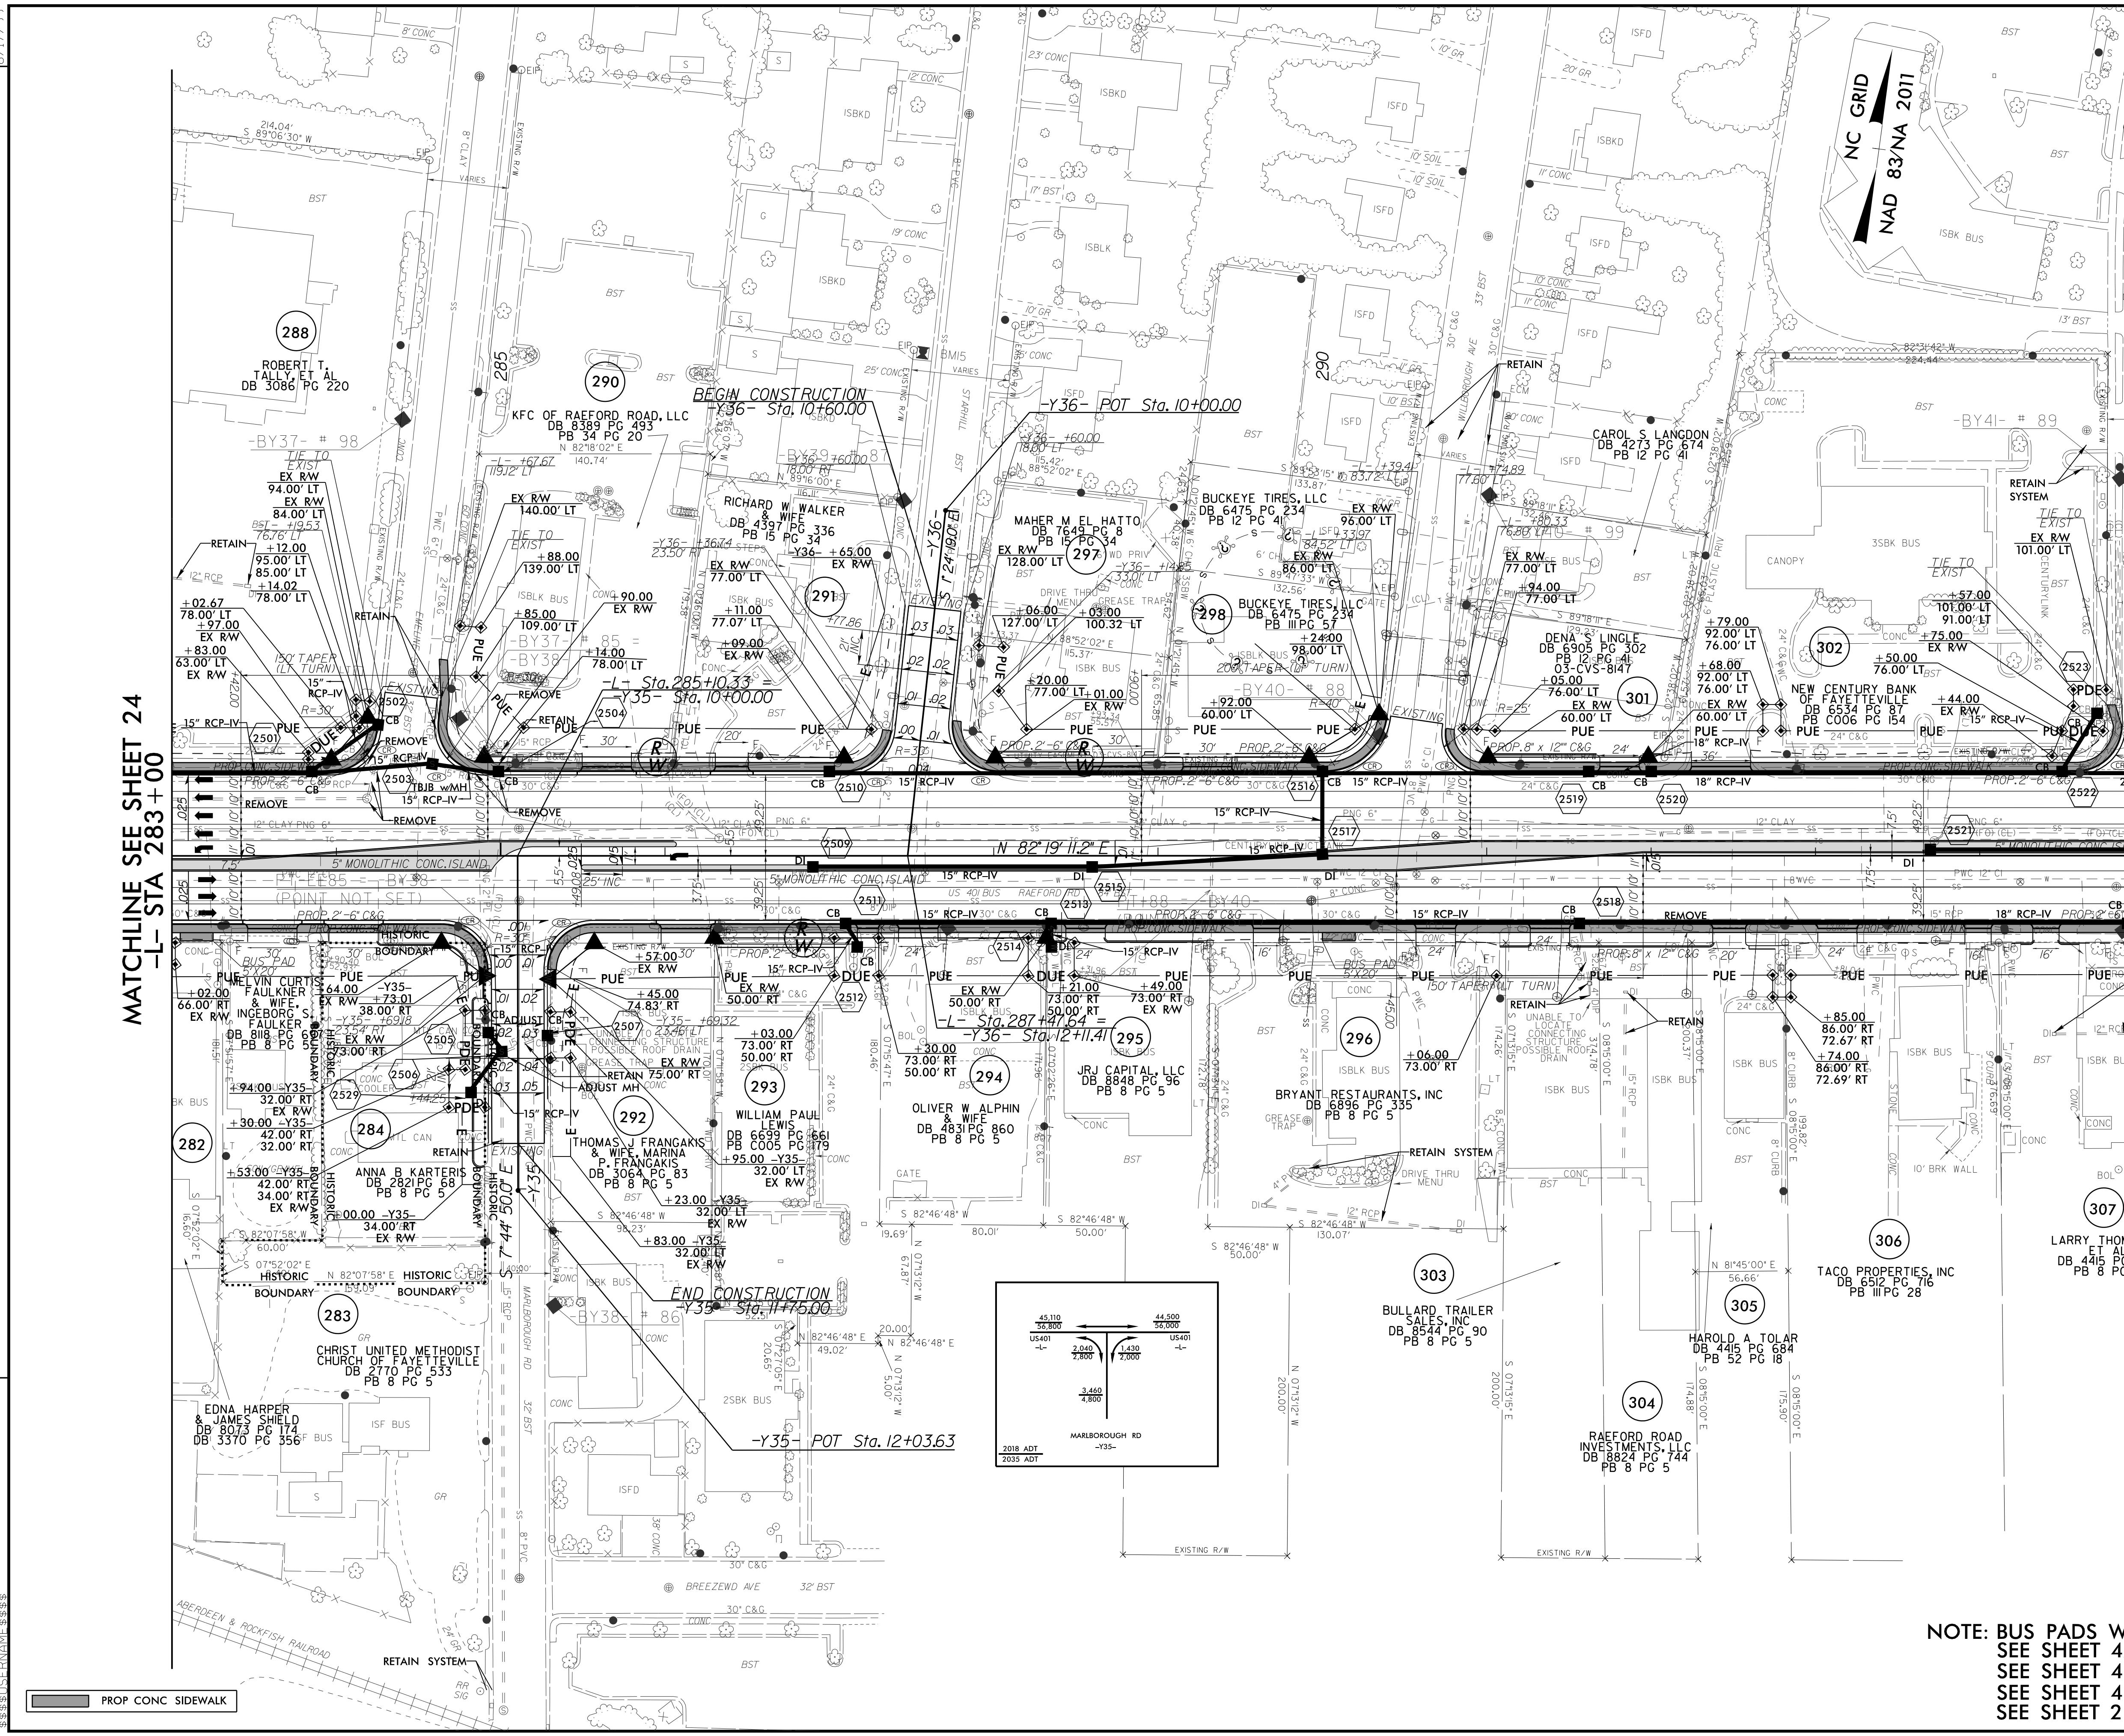

MATCHLINE SEE SHEET 24
-L- STA 283+00

MATCHLINE SEE SHEET 26
-L- STA 296+00

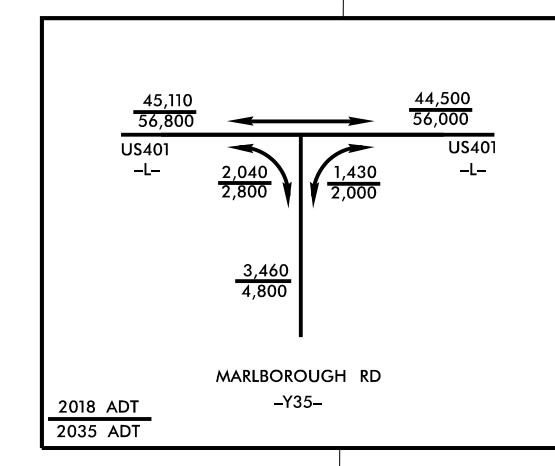

NOTE: BUS PADS WILL BE PAID FOR AS SIDEWALK
 SEE SHEET 42 & 43 FOR -L- PROFILE
 SEE SHEET 49 FOR -Y35- PROFILE
 SEE SHEET 49 FOR -Y36- PROFILE
 SEE SHEET 2B-6 FOR INTERSECTION DETAILS

PROP CONC SIDEWALK

15 JUN 2018 14:30
 R:\Projects\4405\4405_rdy_pah_25.dgn
 8:58:58 AM