
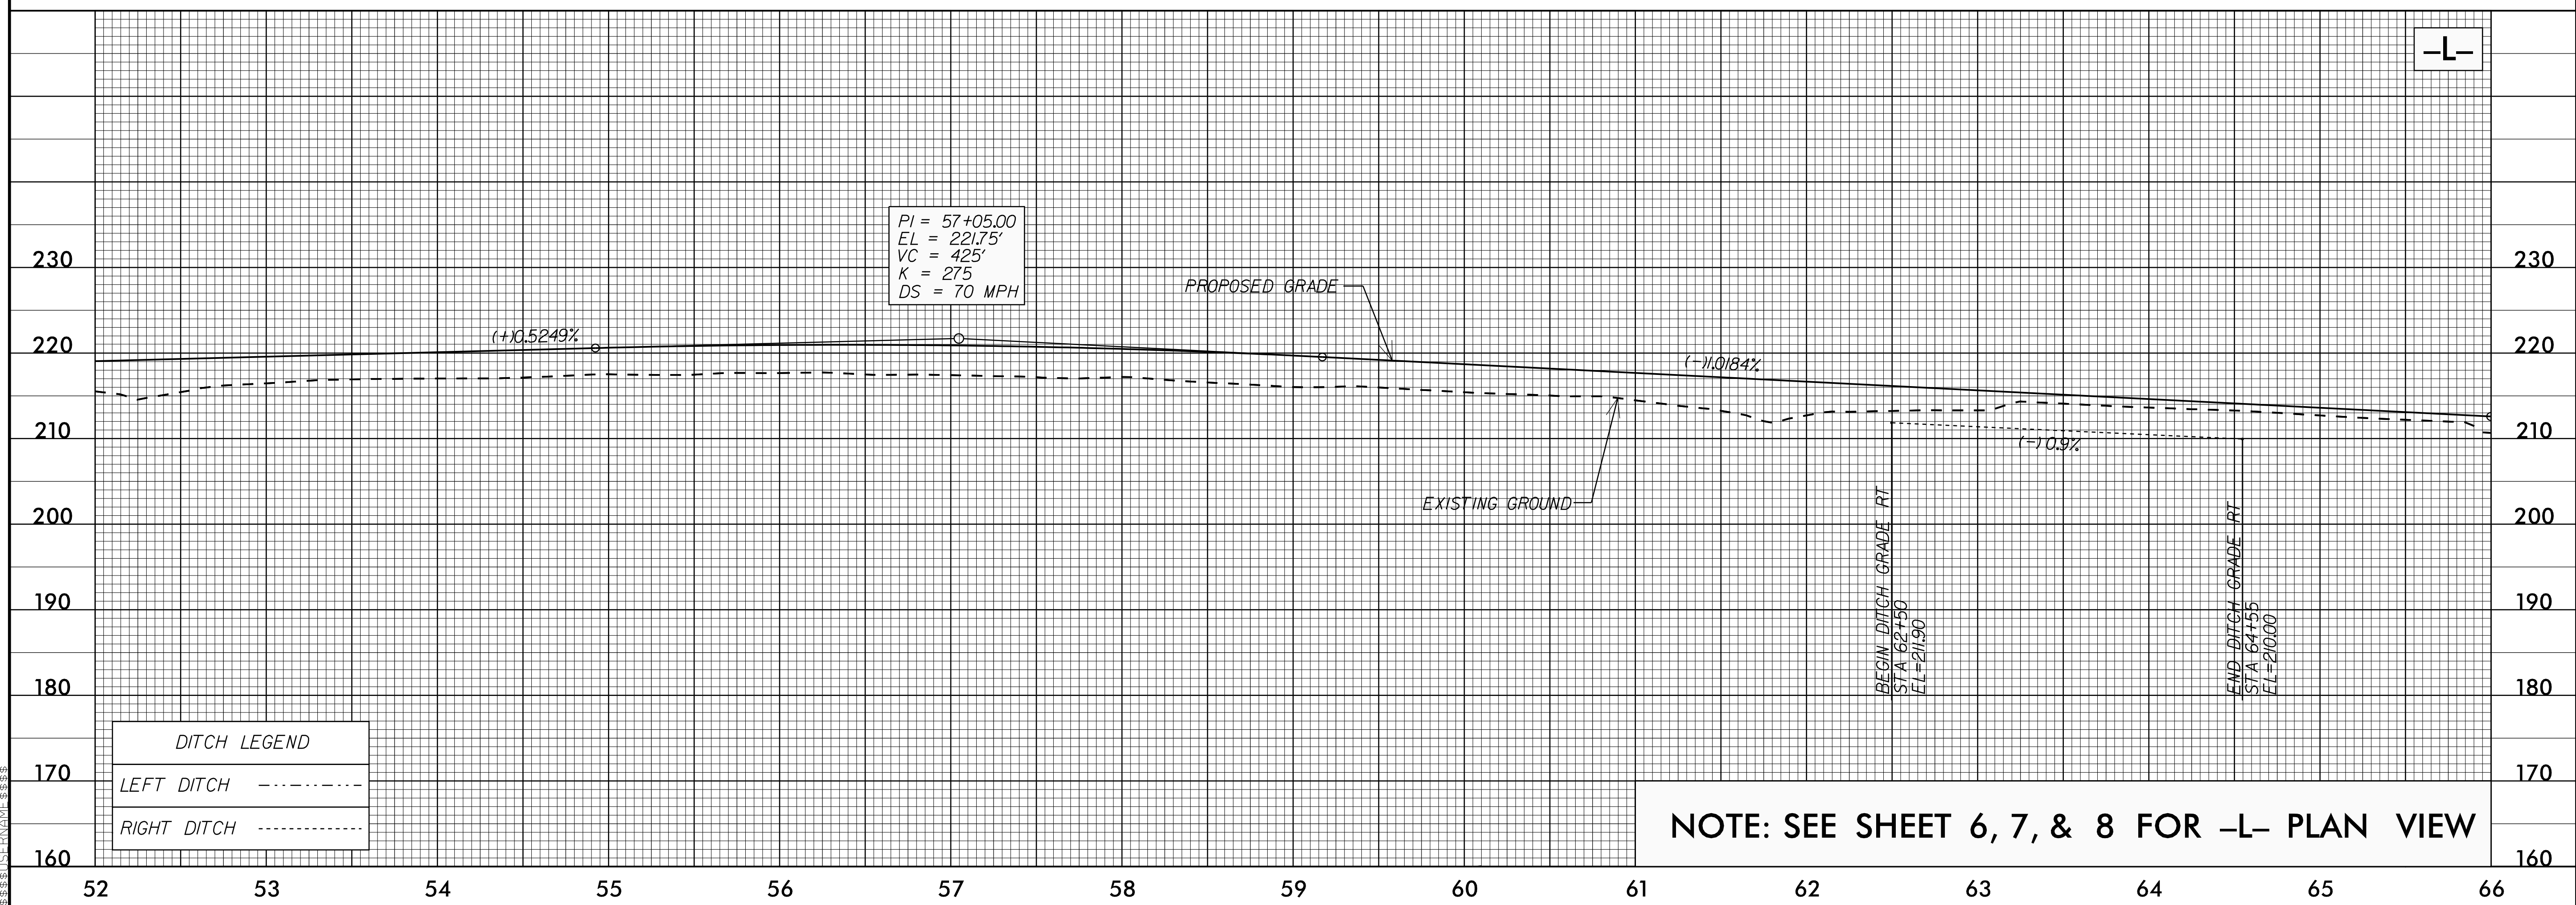


5/28/19

PROJECT REFERENCE NO. U-4405	SHEET NO. 34
ROADWAY DESIGN ENGINEER CLINTON J. MORSE SEAL 024929 NORTH CAROLINA PROFESSIONAL ENGINEER DocuSign 5/15/2018	HYDRAULICS ENGINEER FRANK F. FLEMING SEAL 20147 NORTH CAROLINA PROFESSIONAL ENGINEER DocuSign 5/15/2018

DOCUMENT NOT CONSIDERED FINAL UNLESS ALL SIGNATURES COMPLETED

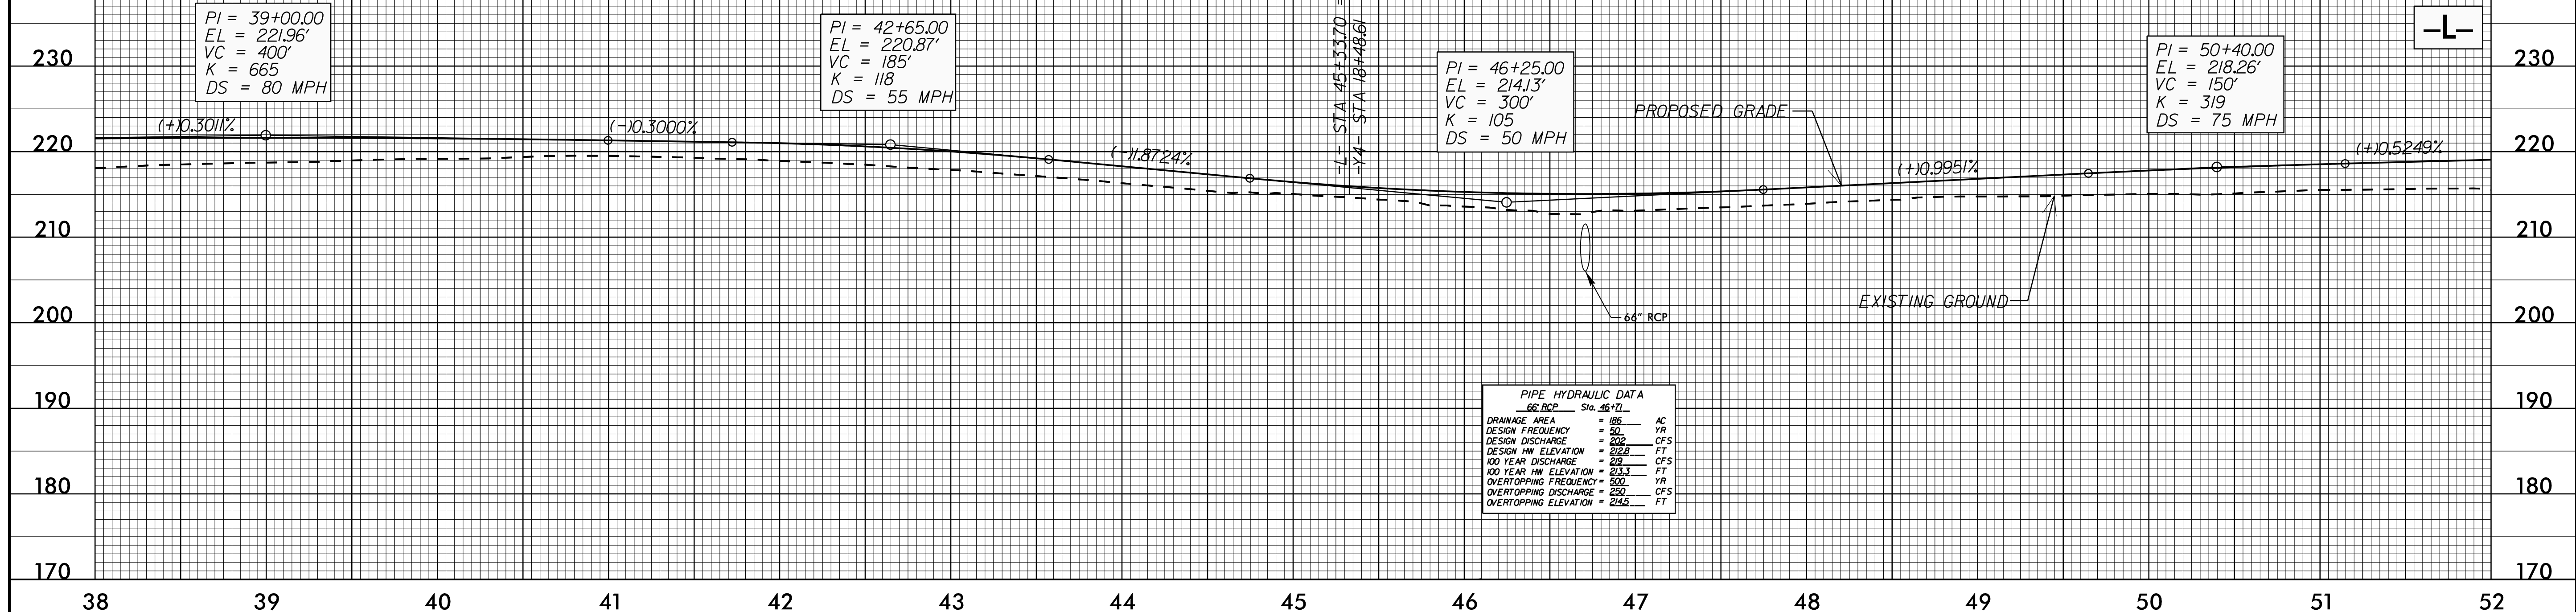

05-APR-2018 14:34 P:\Projects\14405_rdy.pfl_psh.dgn