
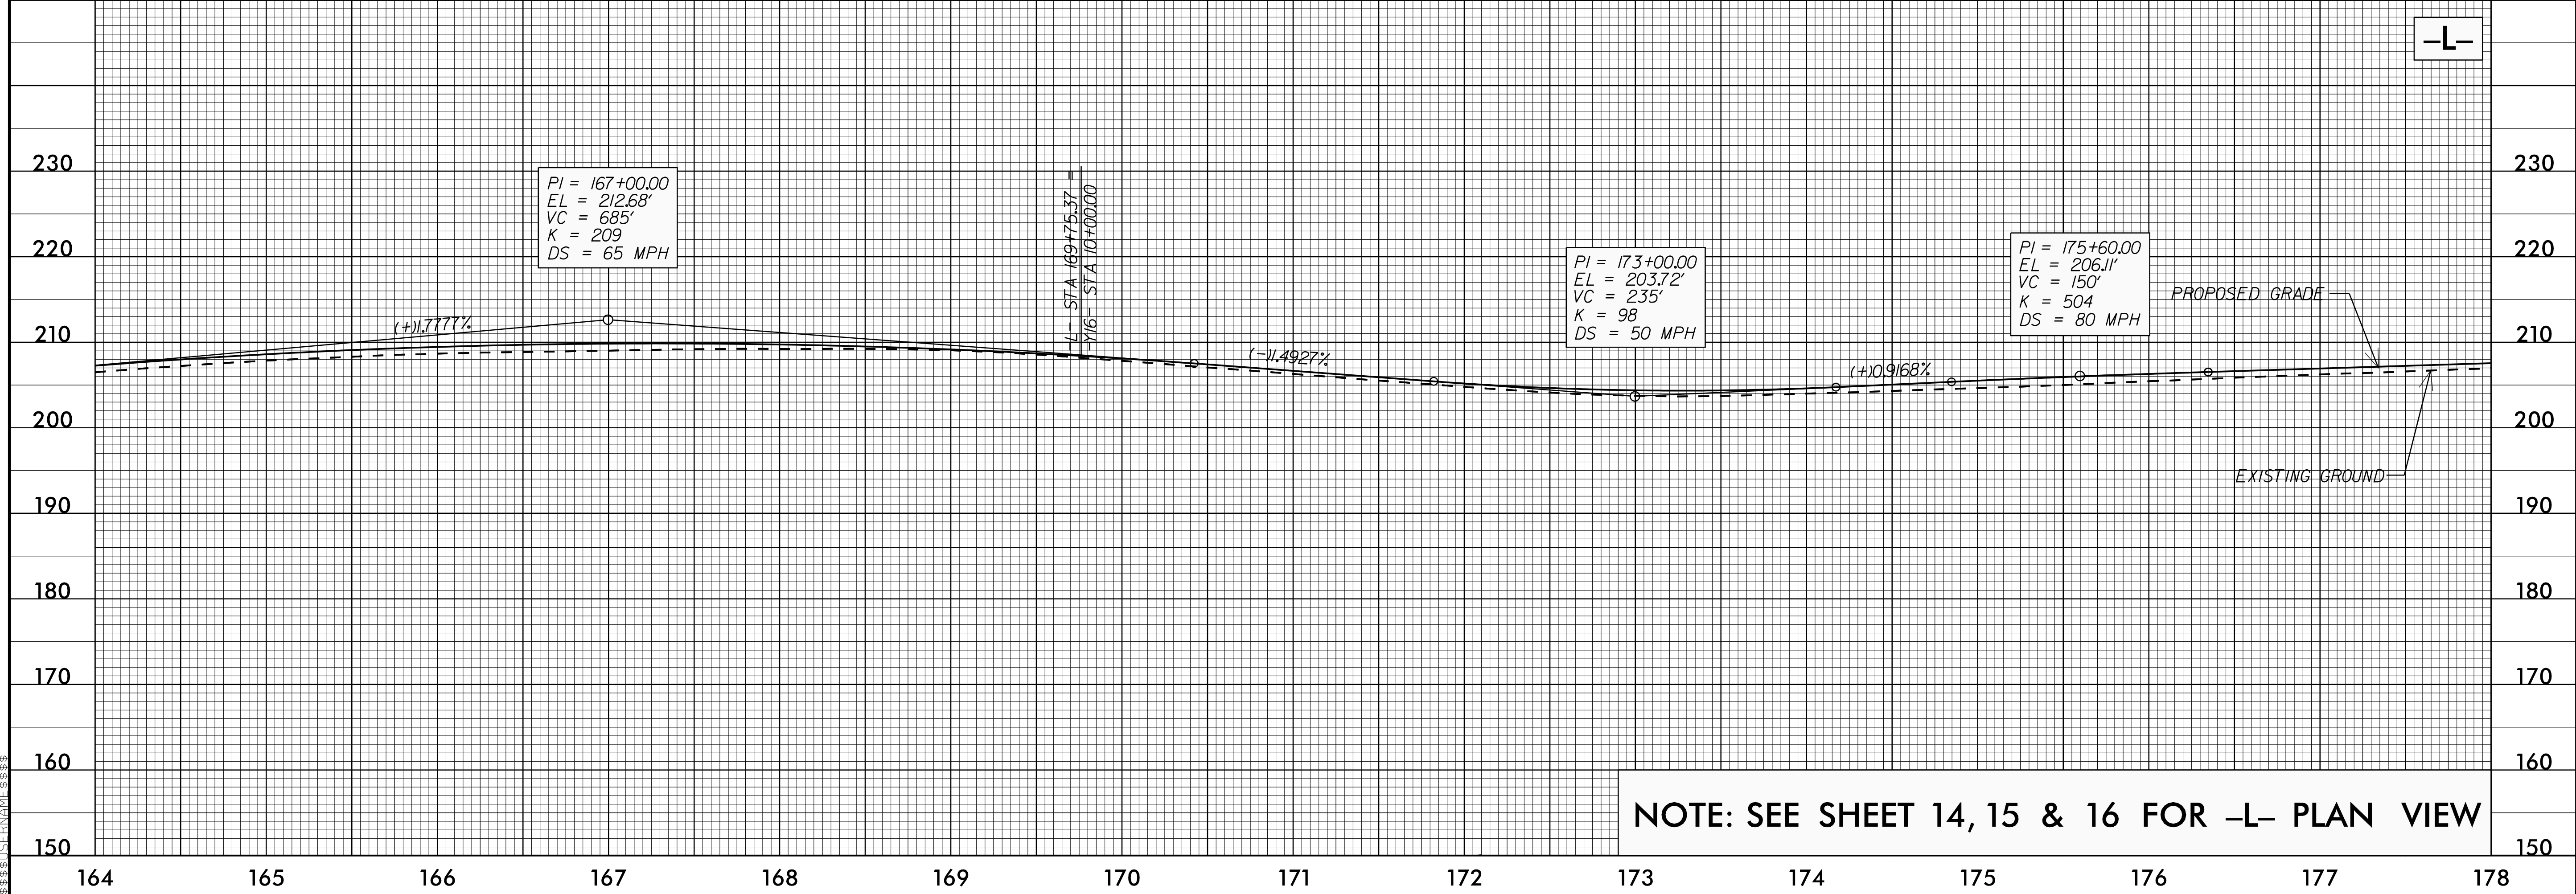


5/28/18

PROJECT REFERENCE NO. U-4405	SHEET NO. 38
ROADWAY DESIGN ENGINEER NORTH CAROLINA PROFESSIONAL SEAL 024929 CLINTON J. MORGAN 5/2018	HYDRAULICS ENGINEER NORTH CAROLINA PROFESSIONAL SEAL 20147 FRANK F. FLEMING 5/2018
<b>DOCUMENT NOT CONSIDERED FINAL UNLESS ALL SIGNATURES COMPLETED</b>	

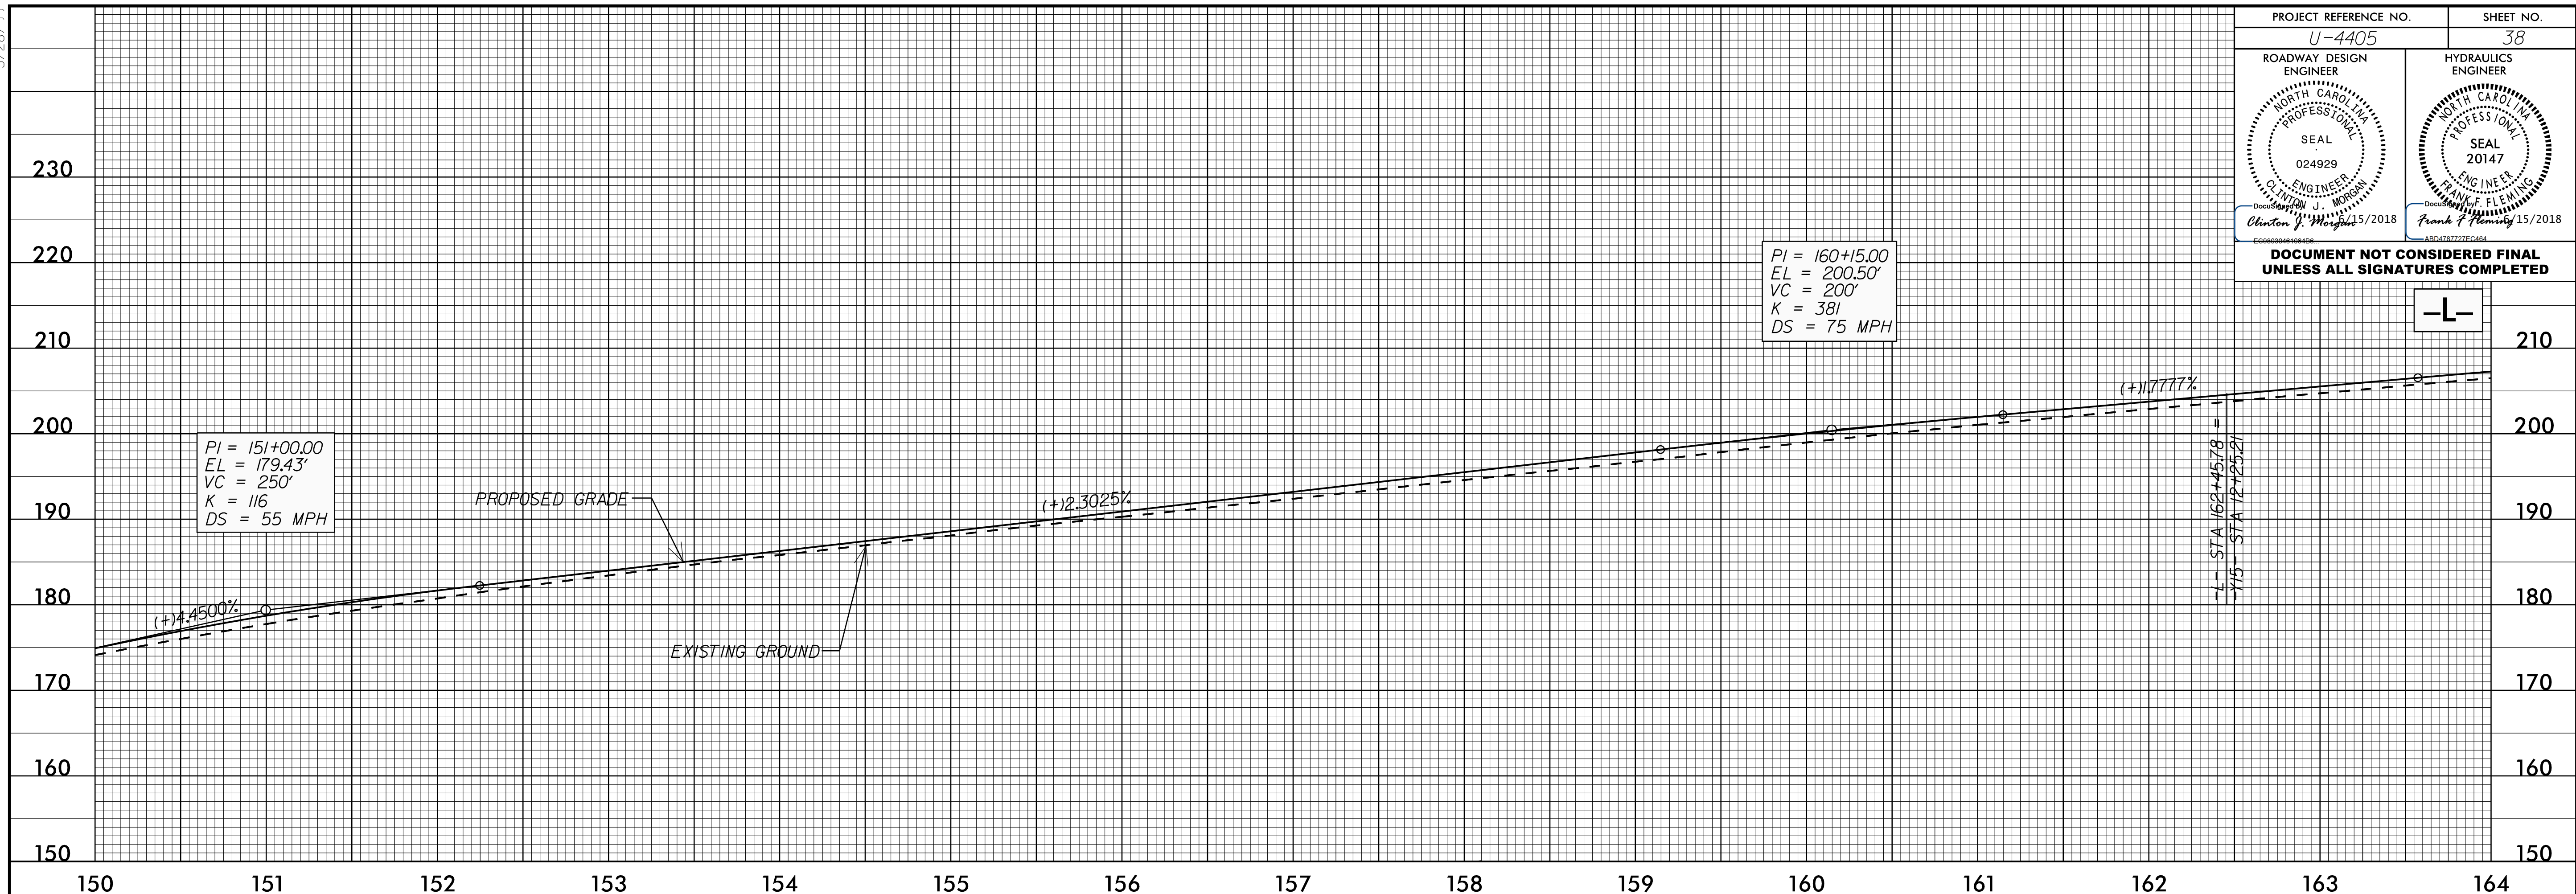

NOTE: SEE SHEET 14, 15 & 16 FOR -L- PLAN VIEW

P5:APR-2018 14:34 P:\Projects\U4405\_rdy.pfl\_psh.dgn