
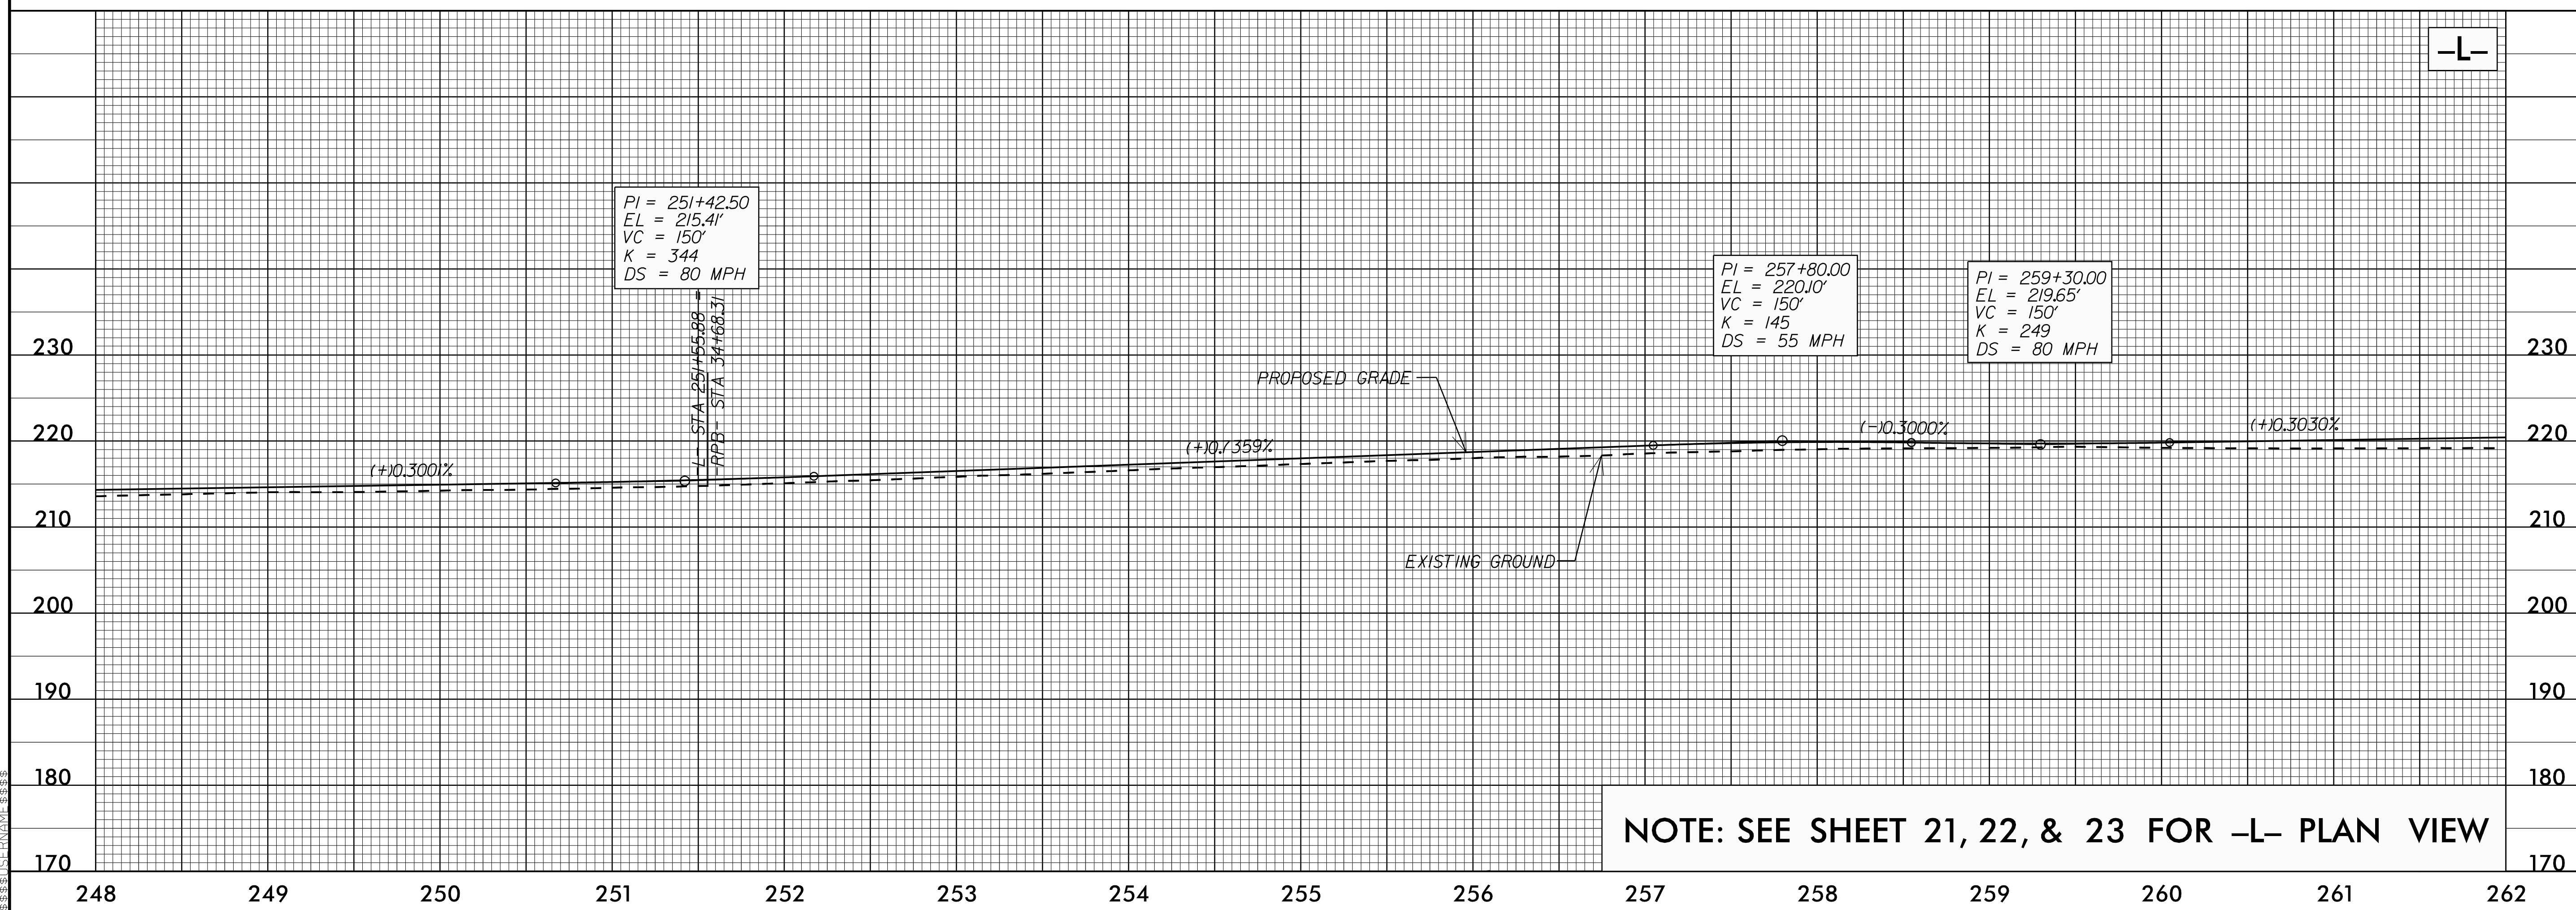


5/28/19

PROJECT REFERENCE NO. U-4405	SHEET NO. 41
ROADWAY DESIGN ENGINEER CLINTON J. MORROW NORTH CAROLINA PROFESSIONAL SEAL 024929 5/2018	HYDRAULICS ENGINEER FRANK F. FLEMING NORTH CAROLINA PROFESSIONAL SEAL 20147 15/2018

DOCUMENT NOT CONSIDERED FINAL UNLESS ALL SIGNATURES COMPLETED

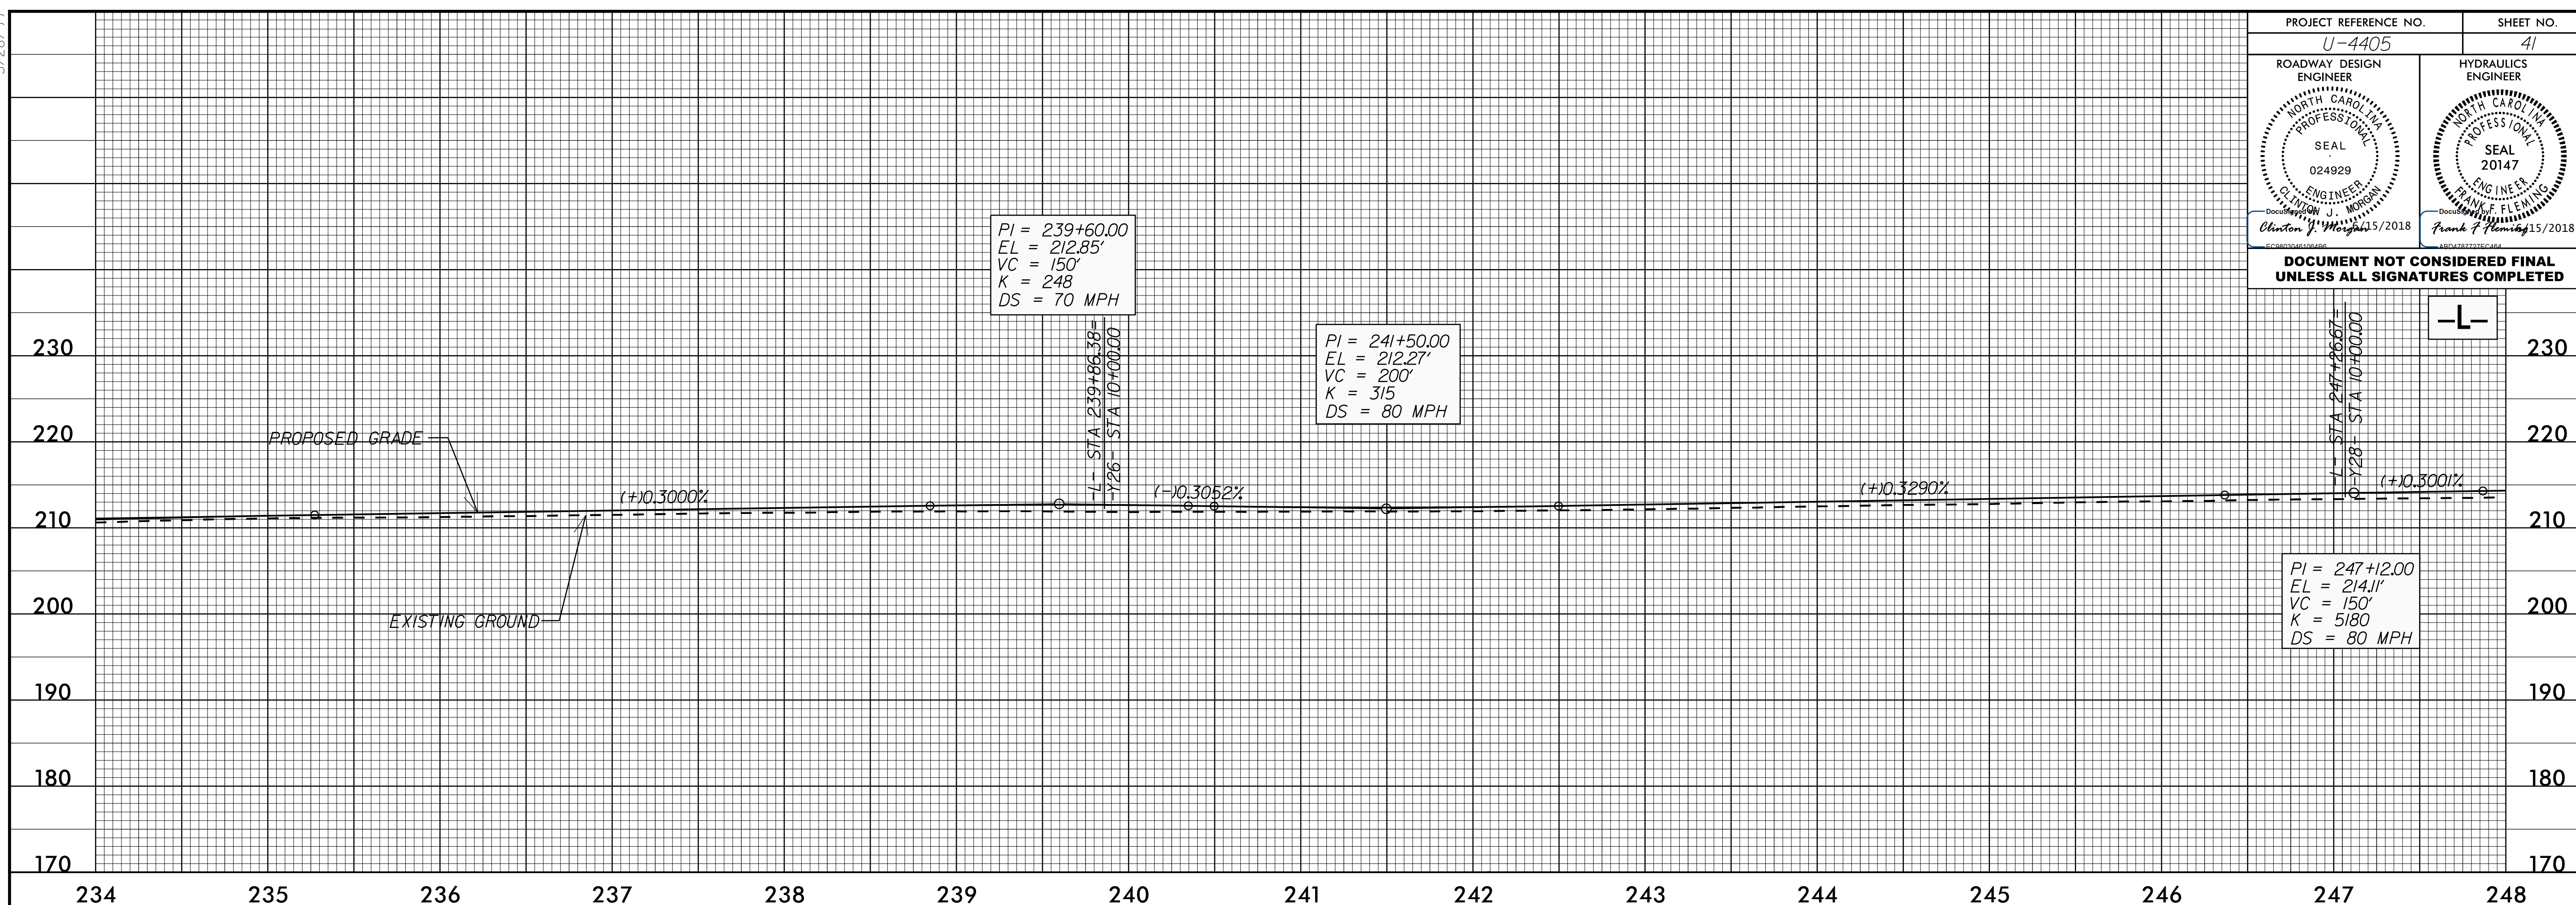

NOTE: SEE SHEET 21, 22, & 23 FOR -L- PLAN VIEW

P5:APP-2018-1434
P:\Projects\14405_rdy_pfl_psh.dgn
5/28/19 10:58:33 AM